
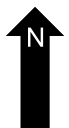
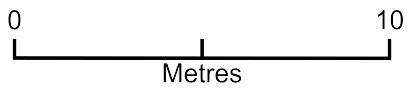


1 Bridewell St, Clare

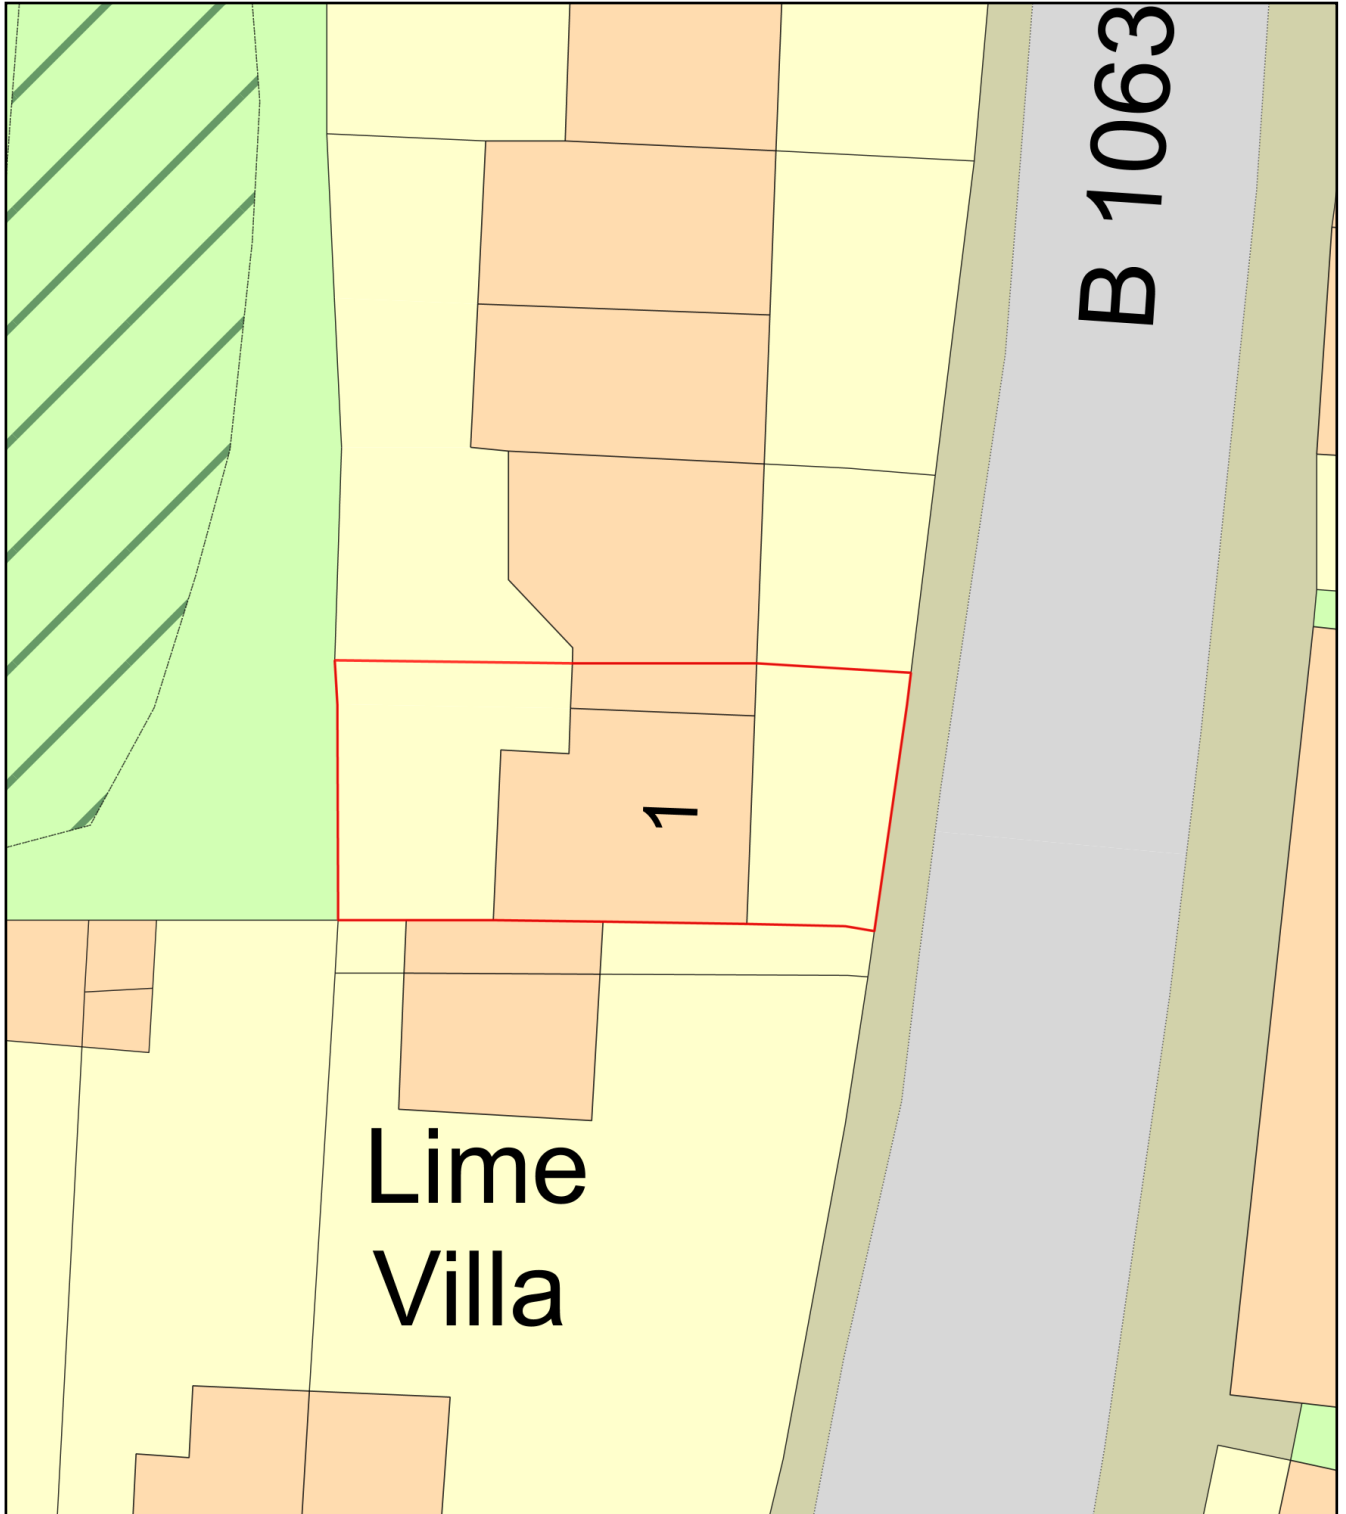

Plan Produced for: Mr Stephen Kimminau

Date Produced: 31 Mar 2021

Plan Reference Number: TQRQM21090142329694

Scale: 1:200 @ A4