



PROPOSED MINOR AMENDED
PLAN MI/90/278/P.

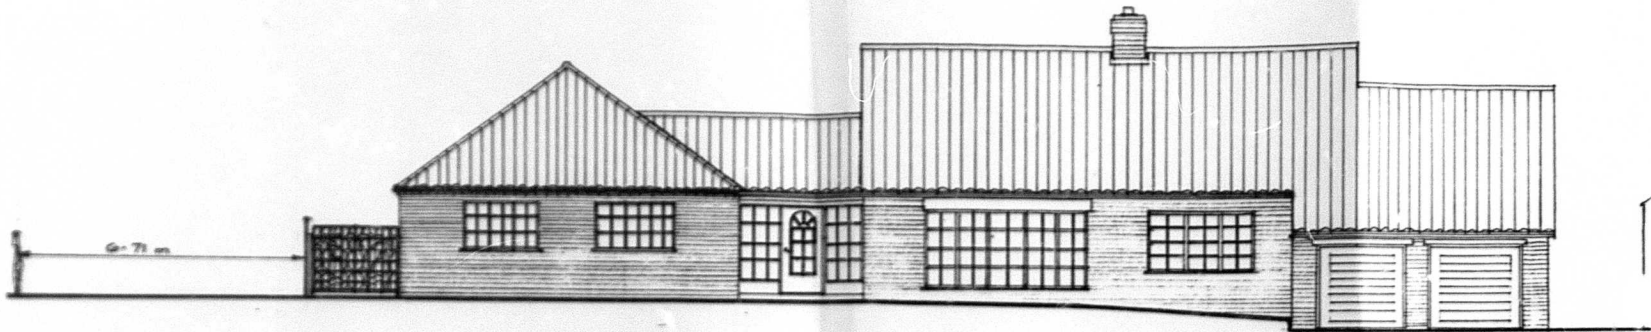

EXISTING FRONT ELEVATION


OUR DUCH COUNCIL
PLANNING DOCUMENT
RECEIVED - 2 JUL 1990

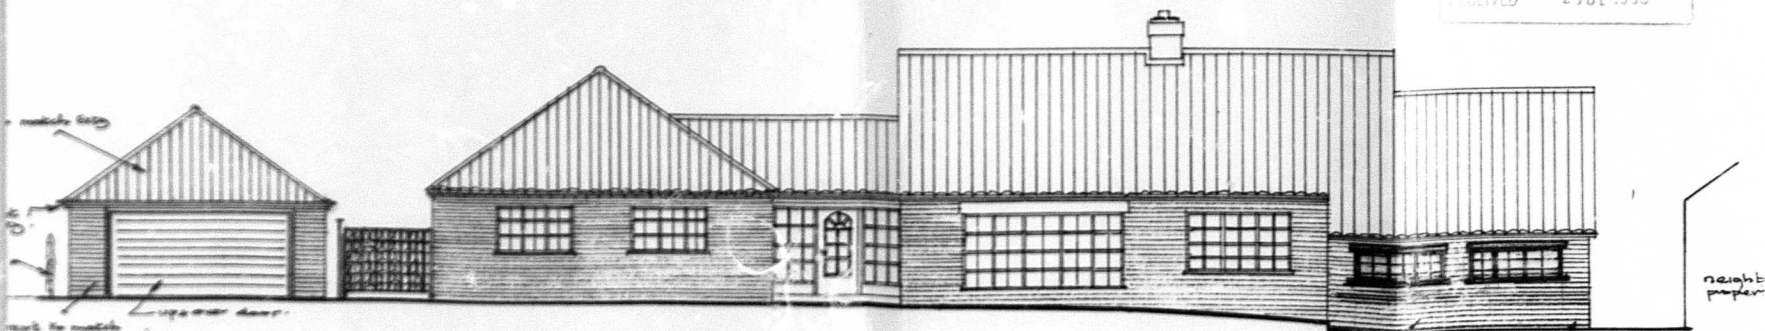

PROPOSED FRONT ELEVATION



KITCHEN

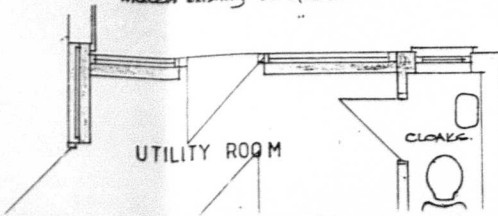

UTILITY ROOM

CLOAK