




ORIGINAL APPROVED
PLAN.
 MI/90/278/P.

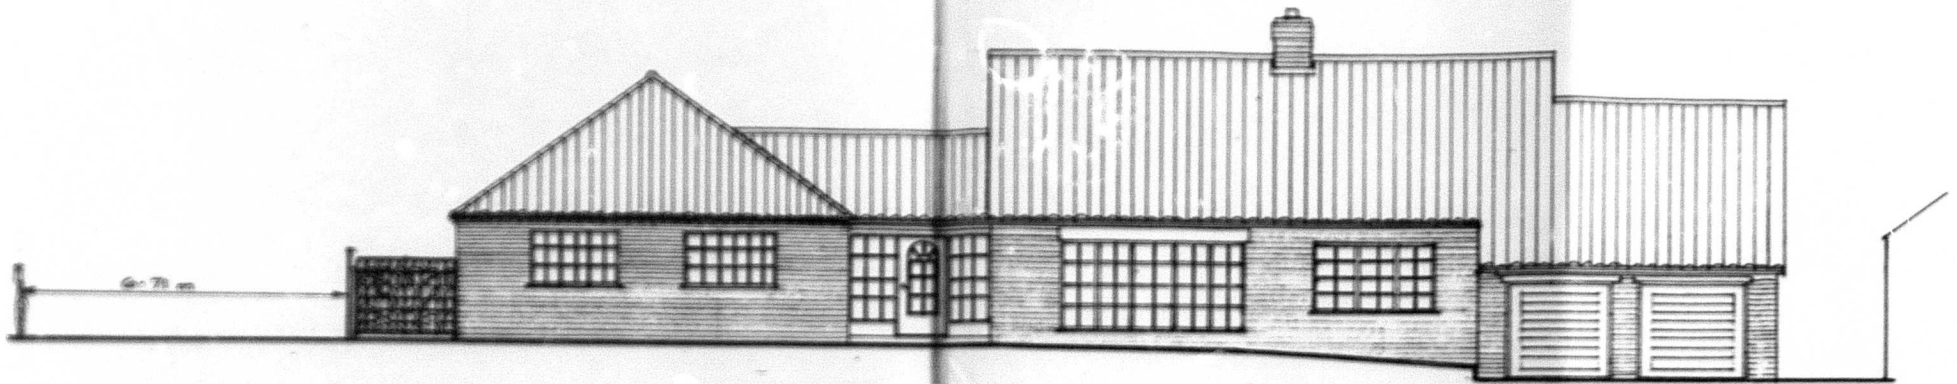

EXISTING FRONT ELEVATION

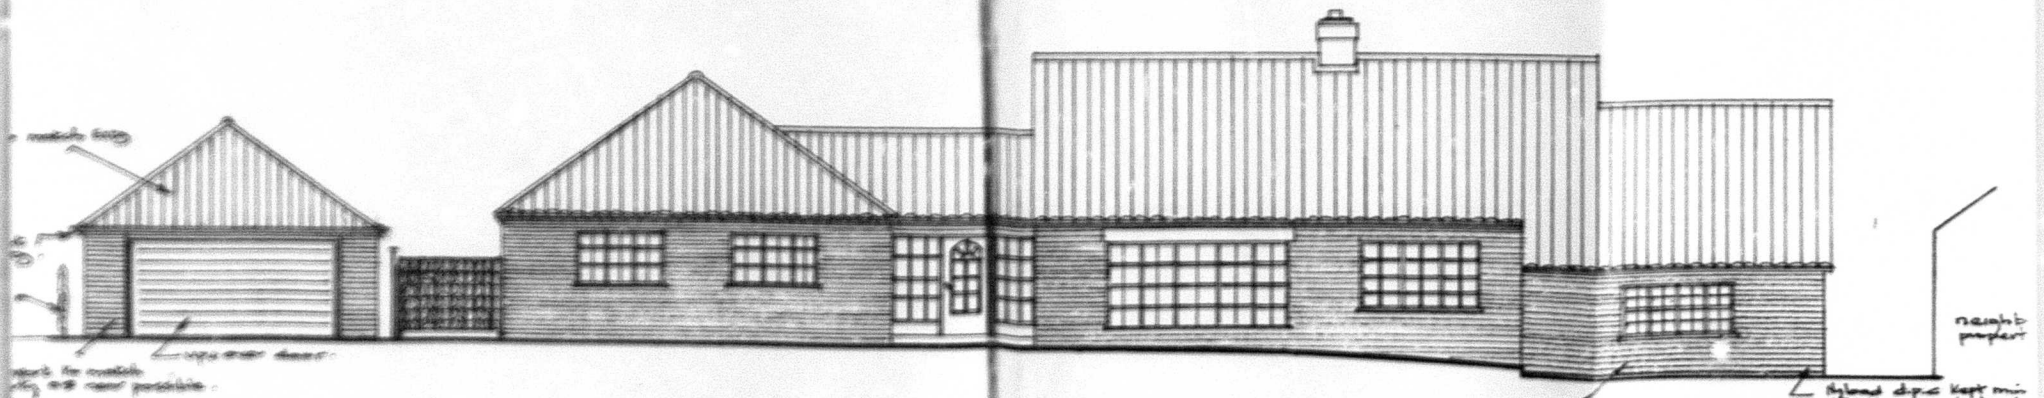

PROPOSED FRONT ELEVATION

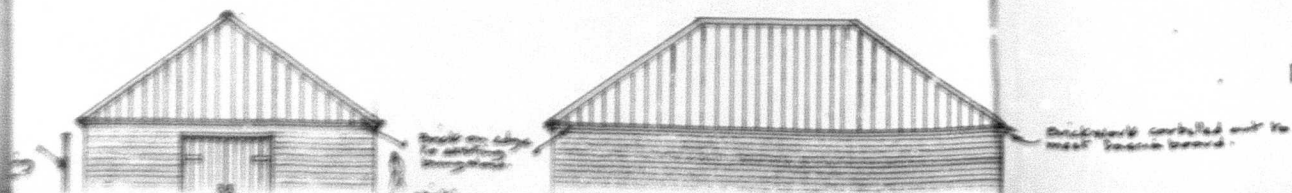

KITCHEN

UTILITY ROOM

CLOAK

