



Ground Floor Plan

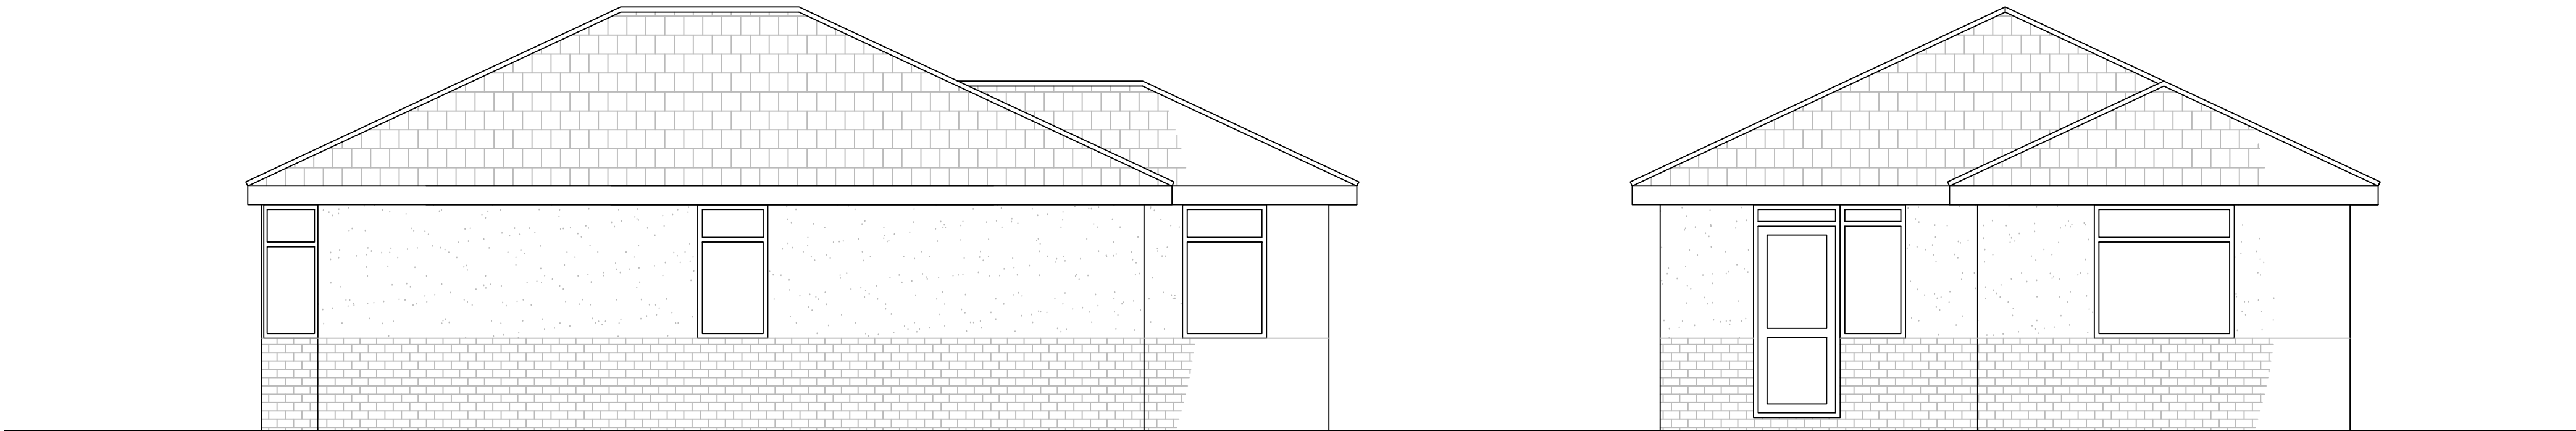

South-West Elevation

South-East Elevation

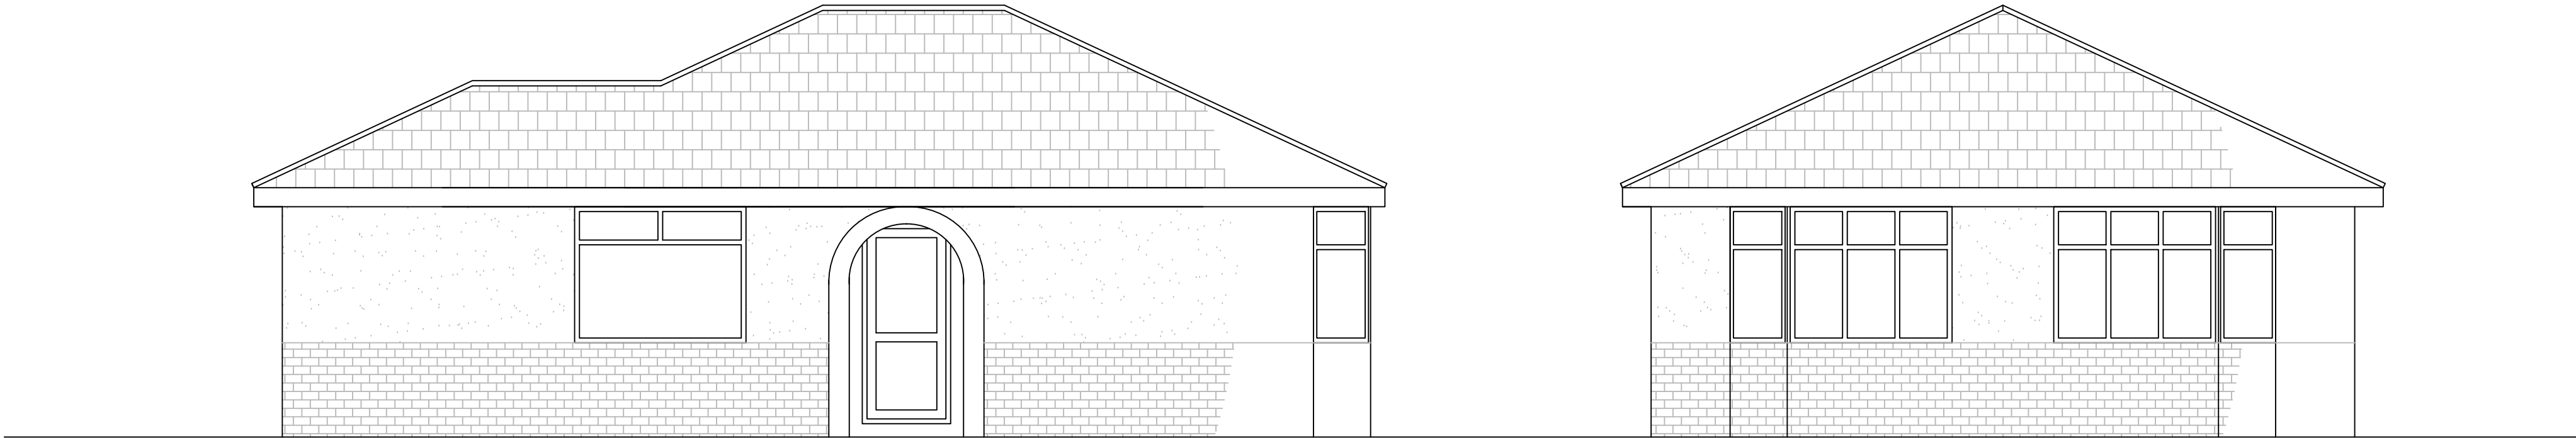

North-East Elevation

North-West Elevation