



EXISTING PLAN VIEW

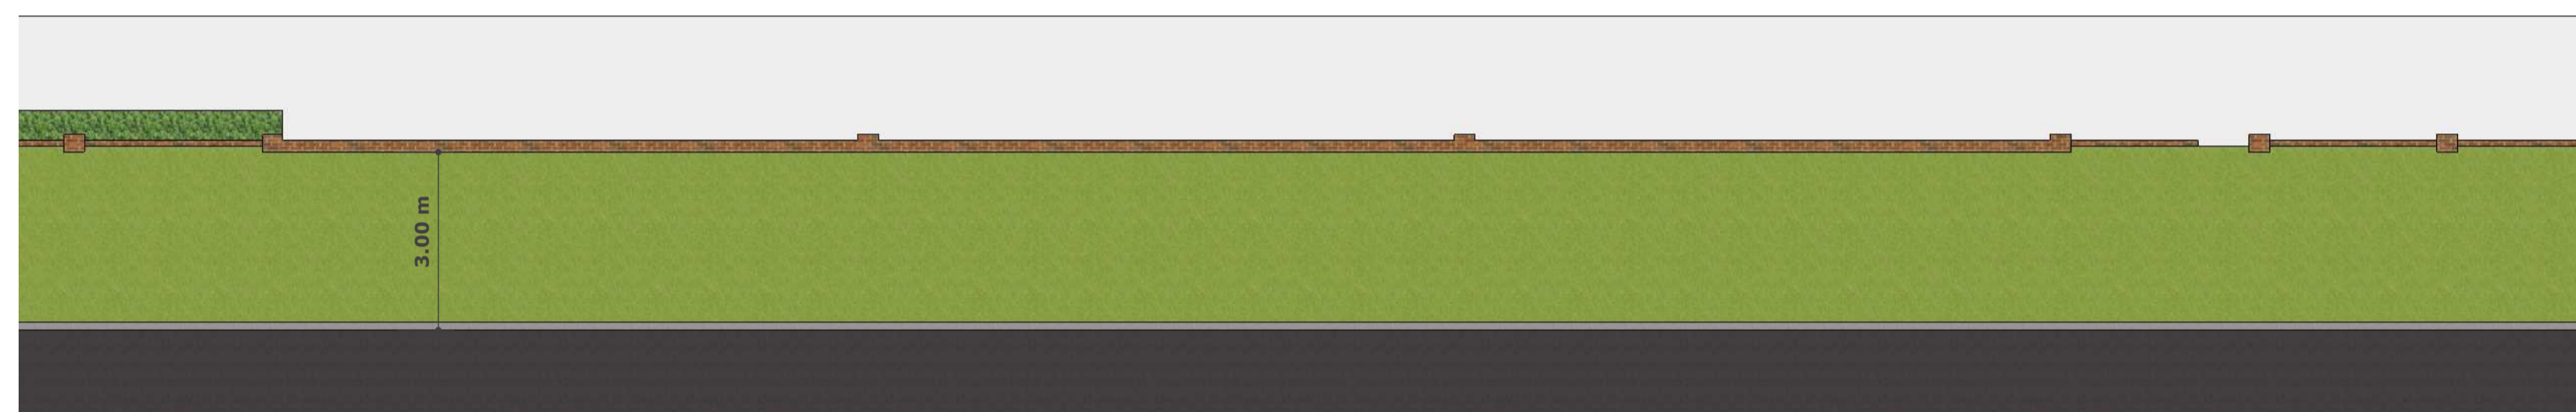

PROPOSED PLAN VIEW

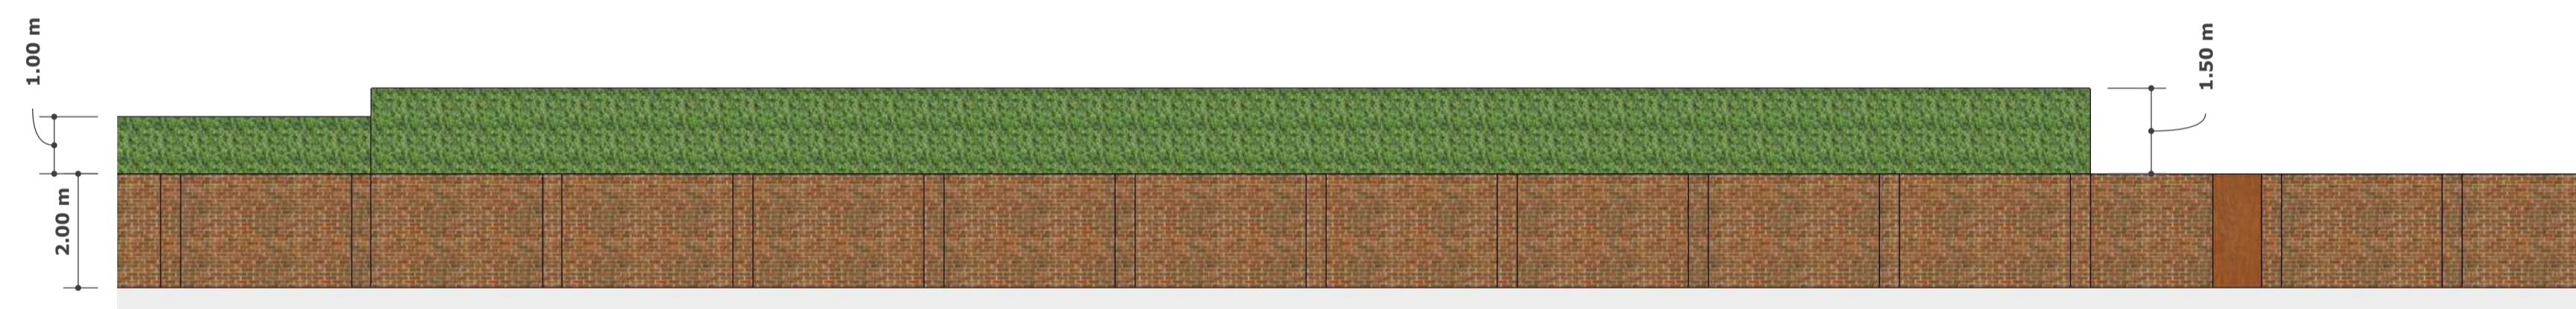

EXISTING STREET VIEW



PROPOSED STREET VIEW

PLAN AND STREET VIEW

REF 8

SCALE 1:100

18.04.2021

AUTHOR NAME