



Ground Floor Plan

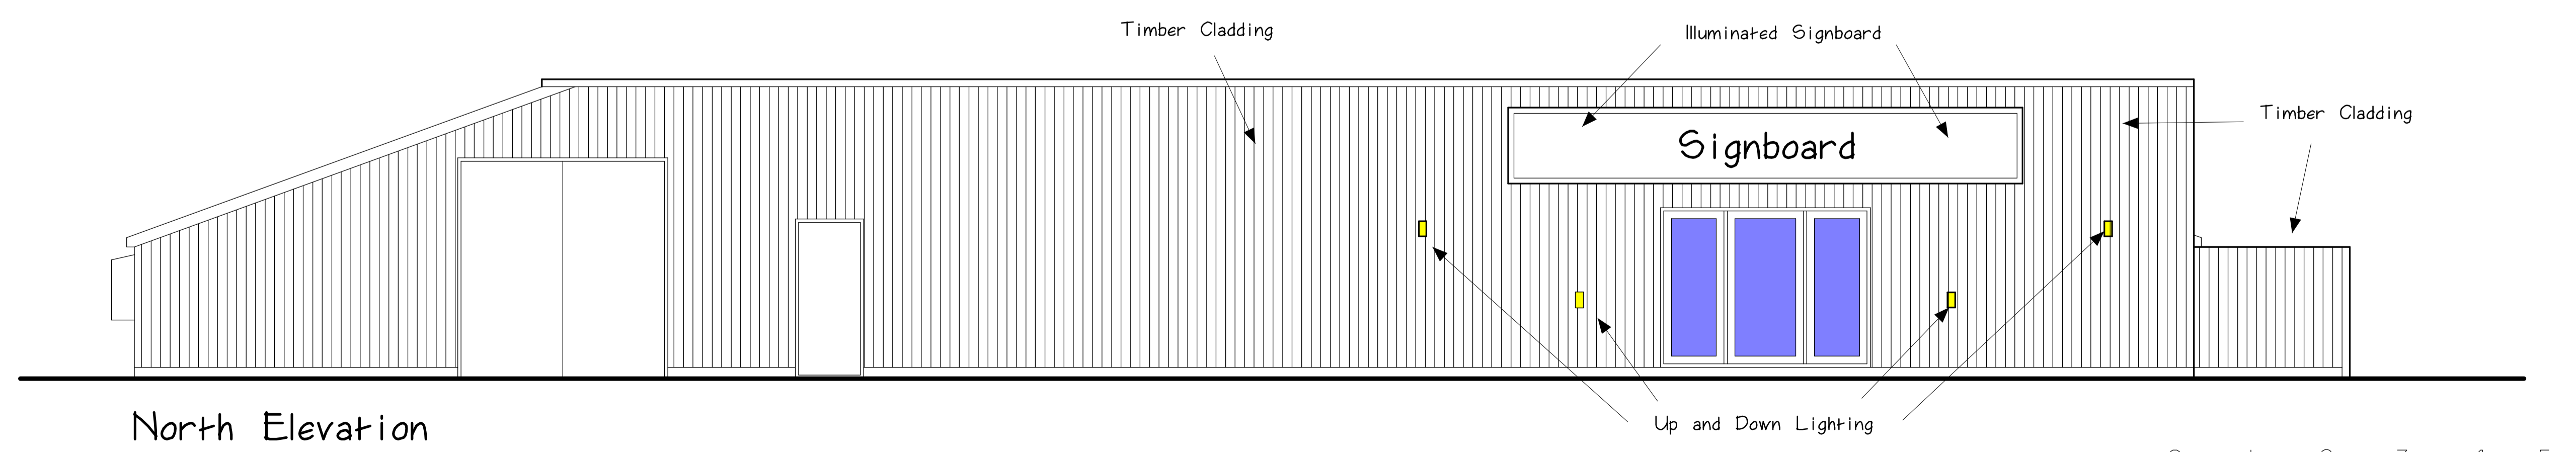

North Elevation

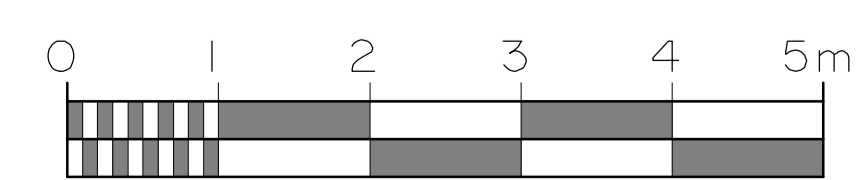

NOTES:  
 The project to which this drawing applies requires Planning and Building Regulations Approvals prior to commencement of any works on site. Works carried out without prior Approvals are at the clients own risk. All dimensions and angles must be checked on site and not scaled from this drawing. The project to which this drawing applies should, if applicable, be undertaken in full compliance with the C.D.M. Regulations 2015, under the control of a client appointed planning supervisor.

Client  
**Mr. Westmorland**  
 Job Title  
 Change Of Use To Building South Of Brandywell Main Road Wyton HU11 4DJ

**WRIGHT DESIGN**  
 18, WESTWICK, SHERIFF HIGHWAY, HEDON, HULL, HU12 8HQ  
 Tel: 01482 297078 Mobile: 07419997167  
 Email: dwright@wrightdesignhull.co.uk

Date	13/2/21	Dr. No.	
Drawn	DGW	<b>3902/P2</b>	
Scale	1:50 @ A1		