


1. Figured dimensions to be taken in preference to scaled dimensions
2. All dimensions are to be checked on site by the main contractor and any discrepancies found are to be reported to Sangwin Architects Ltd
3. This drawing is the copyright of Sangwin Architects Ltd
4. Contact details:

email  
**info@sangwinarchitects.co.uk**  
 office  
**01482 887729**  
 mobile  
**07903 304955**  
 address  
**20 Flemingate, Beverley,  
 East Yorkshire, HU17 0NR**

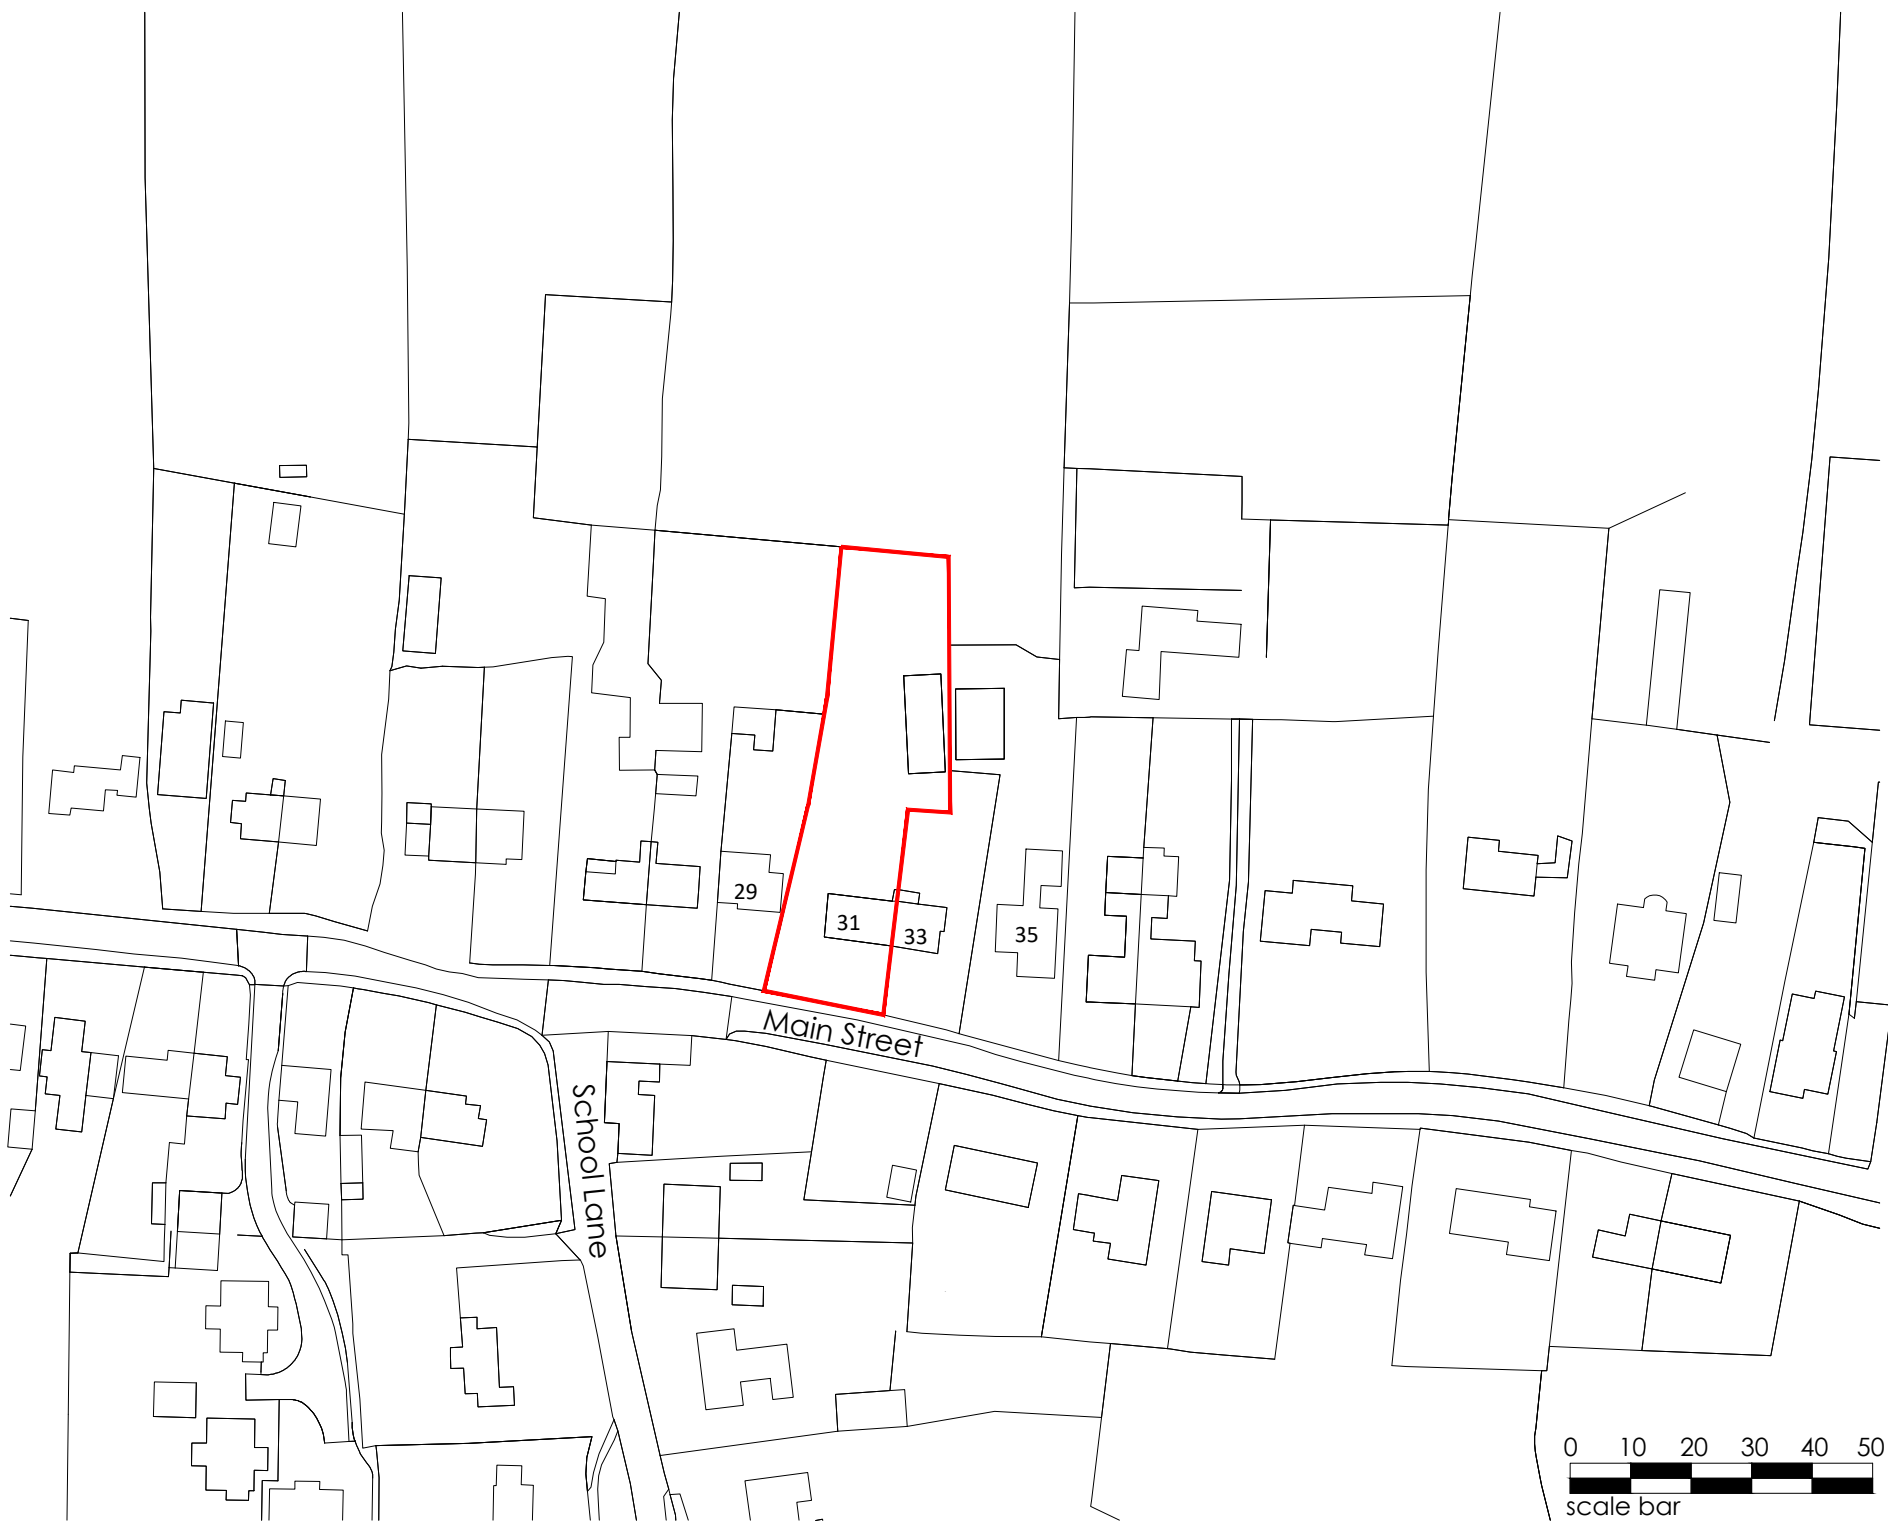

Client  
**Mr & Mrs Beddows**  
 Project Description  
**31 Main Street,  
 Kilnwick,  
 E Yorks,  
 YO25 9JD**

Drawing Title  
**Location Plan**

|            |                          |
|------------|--------------------------|
| Date       | first drawn 3 March 2021 |
| Scale      | 1:1250@A4                |
| Job Number | 3206/05                  |

