

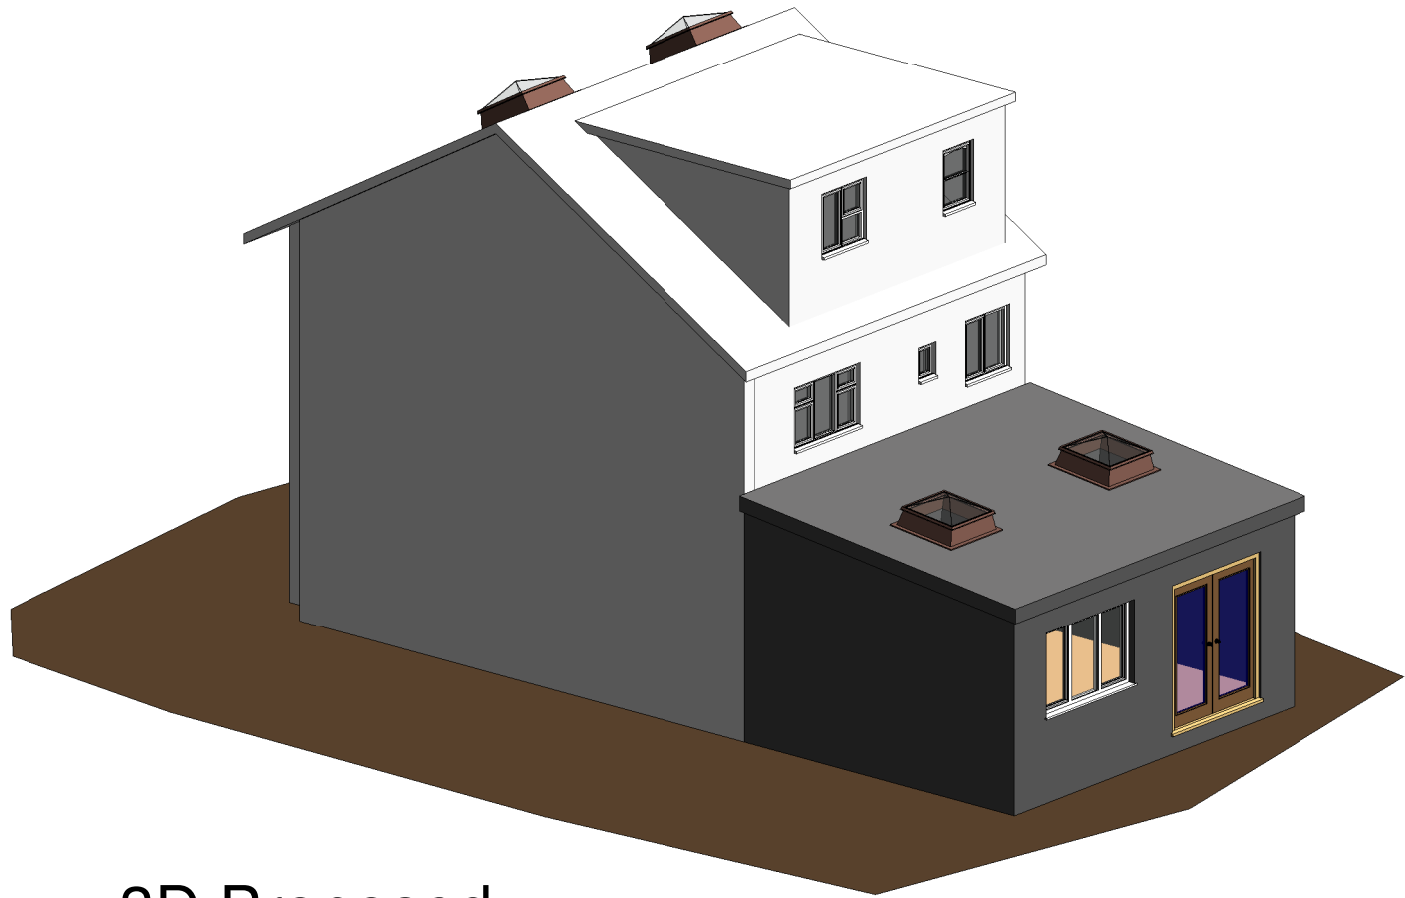


① 3D Existing

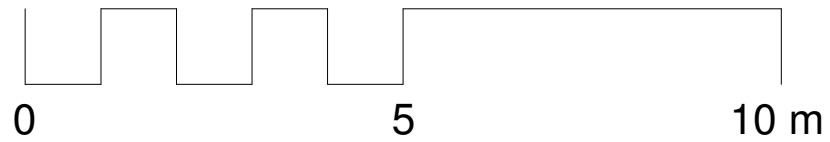

② 3D Proposed

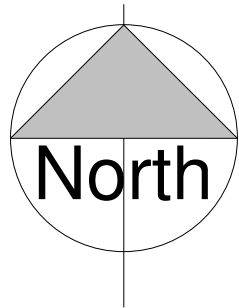

NOTES

1.0 GENERAL

- 1.1 THIS DRAWING IS TO BE READ IN CONJUNCTION WITH ALL RELEVANT PROJECT DRAWINGS TOGETHER WITH THE PROJECT SPECIFICATION.
- 1.2 DO NOT SCALE OFF THIS DRAWING, WORK TO FIGURED DIMENSIONS ONLY.
- 1.3 ANY DISCREPANCIES NOTED BETWEEN DRAWN INFORMATION ARE TO BE REPORTED PROMPTLY TO THE CONTRACT ADMINISTRATOR.

REV	DESCRIPTION	DRAWN	DATE

DRAWN BY T.A	CHECKED BY -	APPROVED BY -
DATE 22/03/21	DATE -	DATE -
BASE DRAWING SCALE	SCHEDULE SHEETS	

CLIENT	Ms Uwerhi
PROJECT	91 Howard Road SE25 5BY
TITLE	Proposed 3D Views

ALCO CONSULTING STRUCTURAL ENGINEERS	
--	--

ARCHITECT			
DRAWING No.	A103		
REVISION			
