


Location plan 1:1250












Proposed Site Plan 1:500




Existing Site Plan 1:500

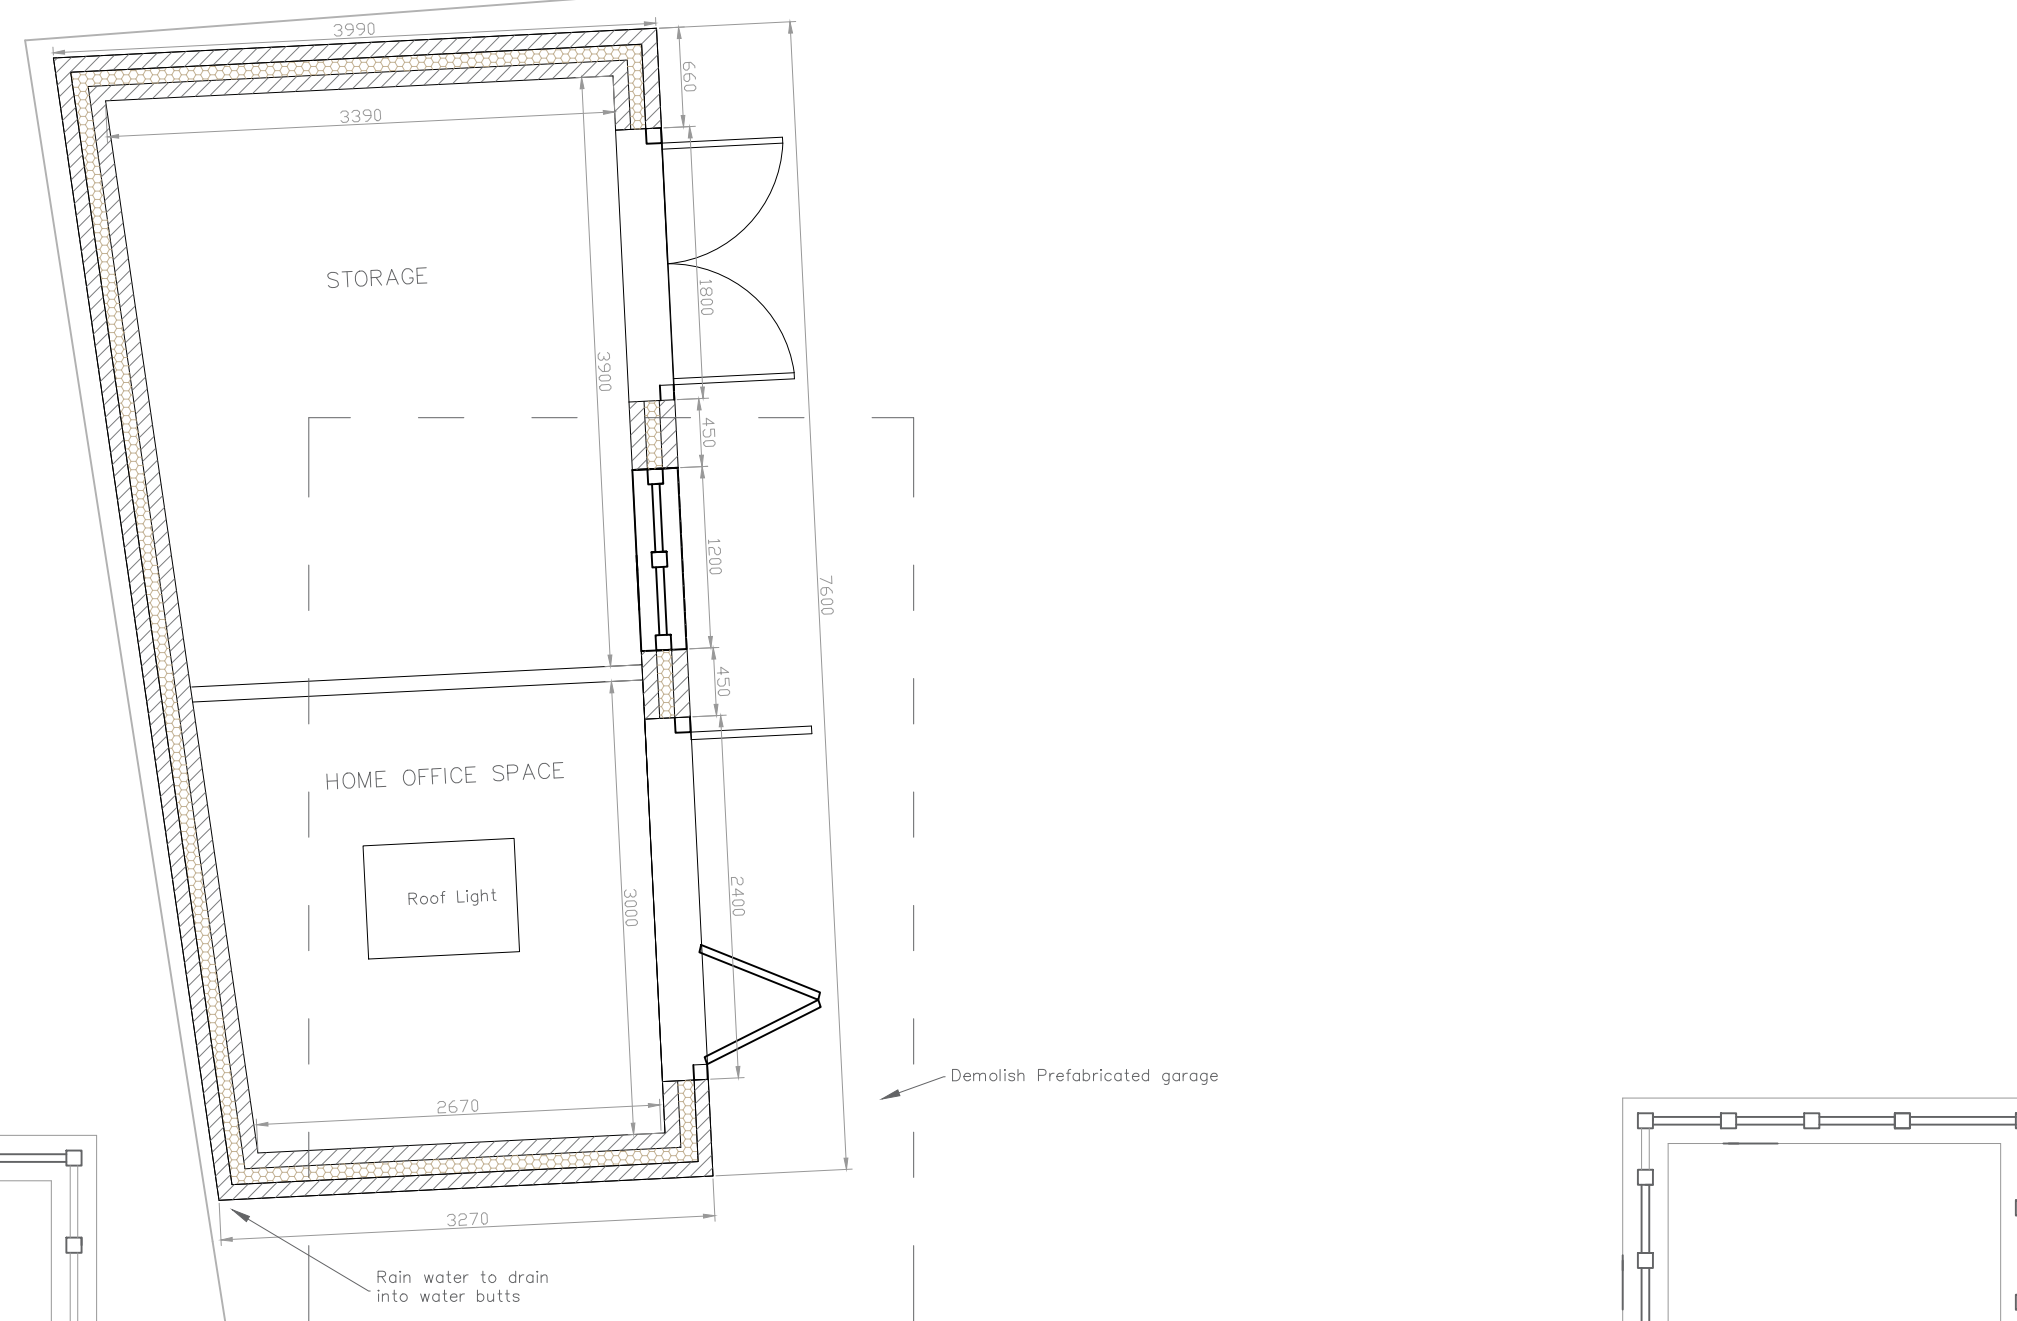


STANDARD CONSTRUCTION DETAILS NOT TO SCALE

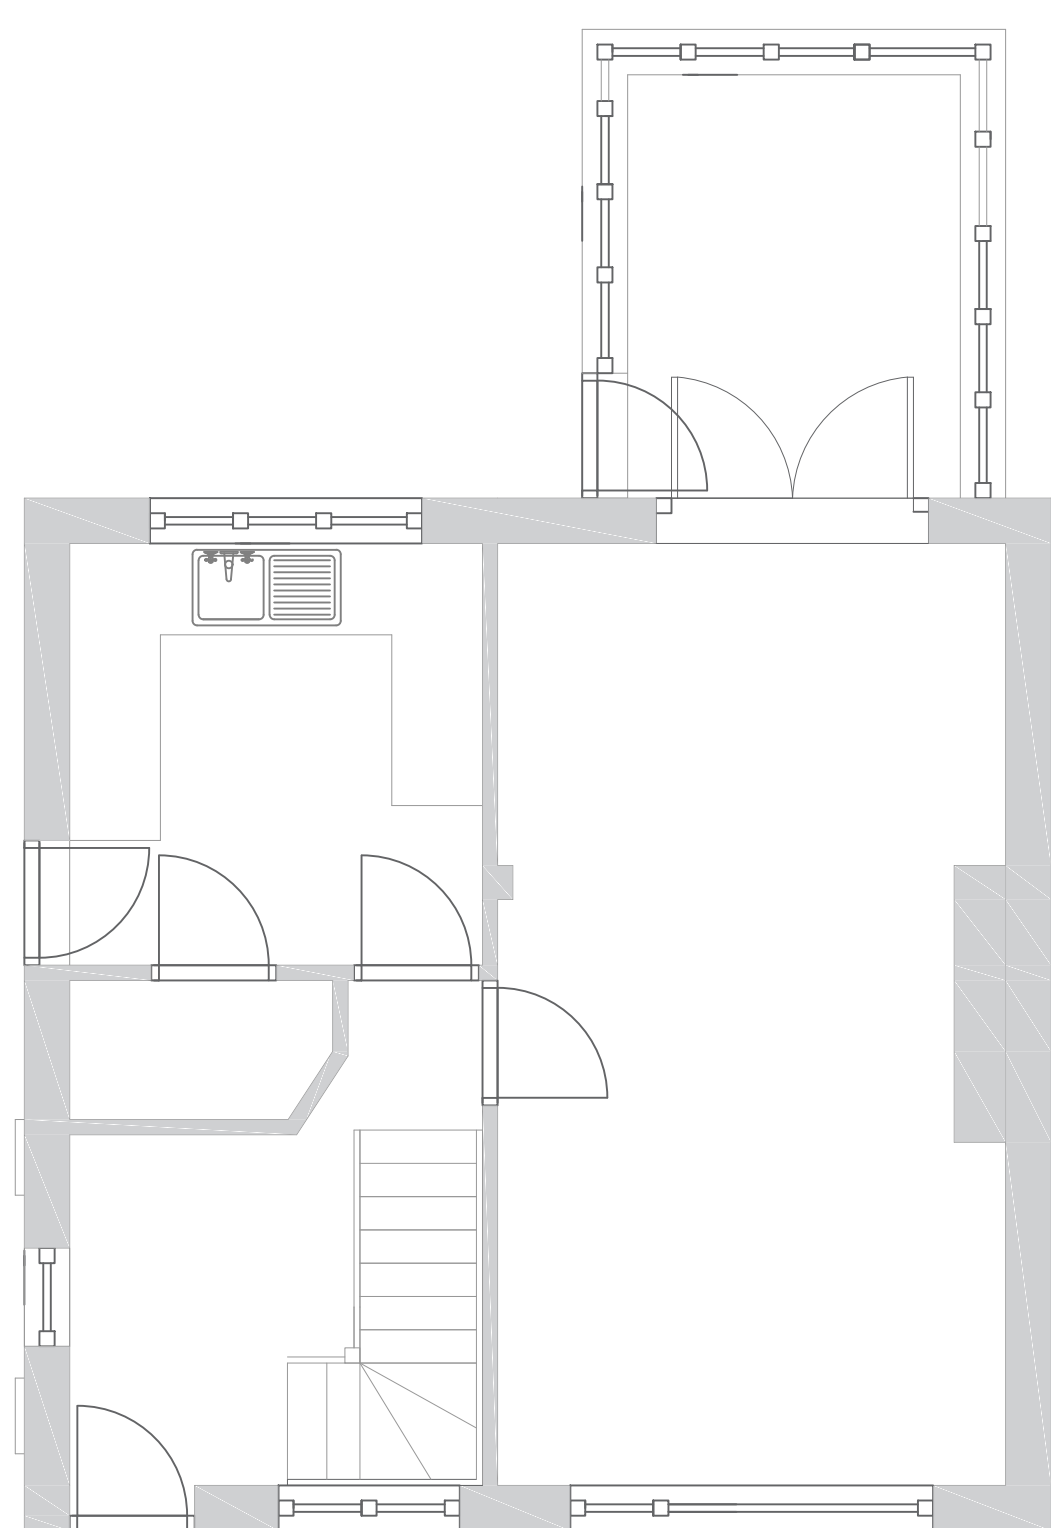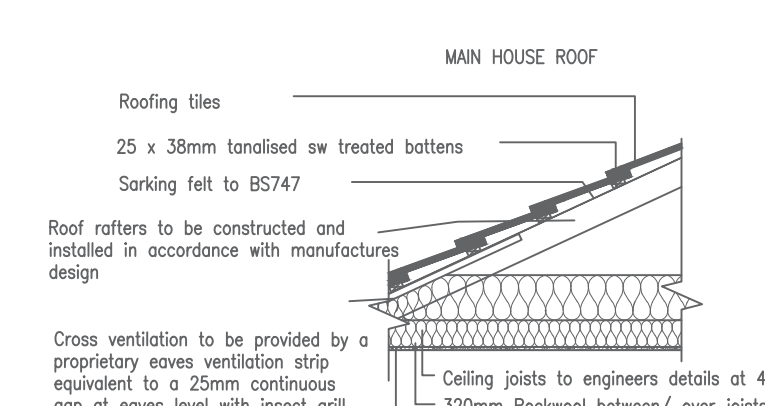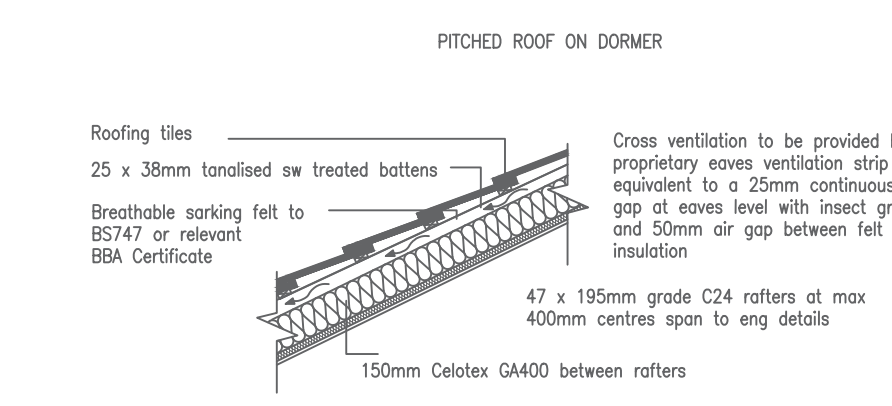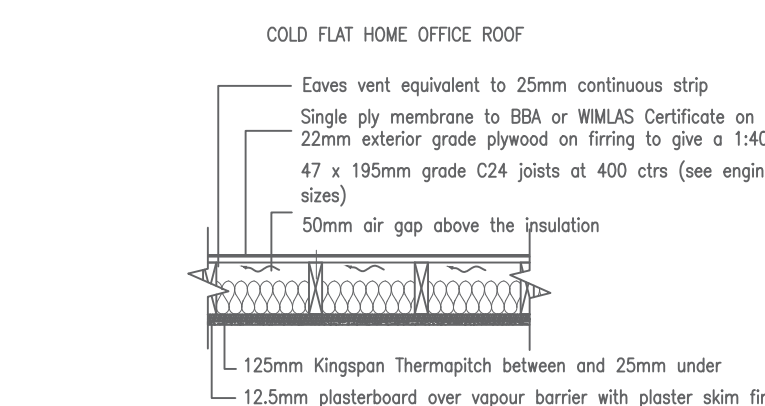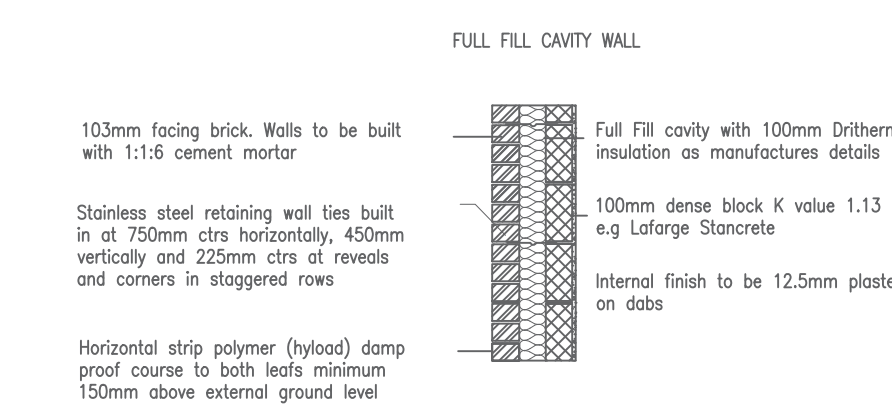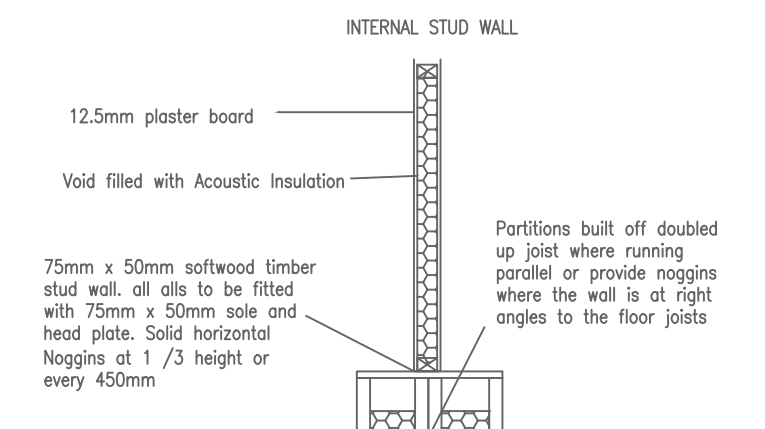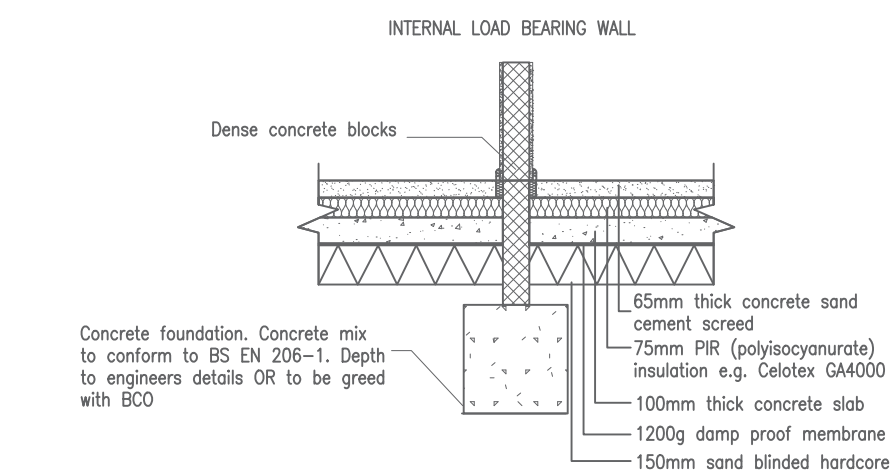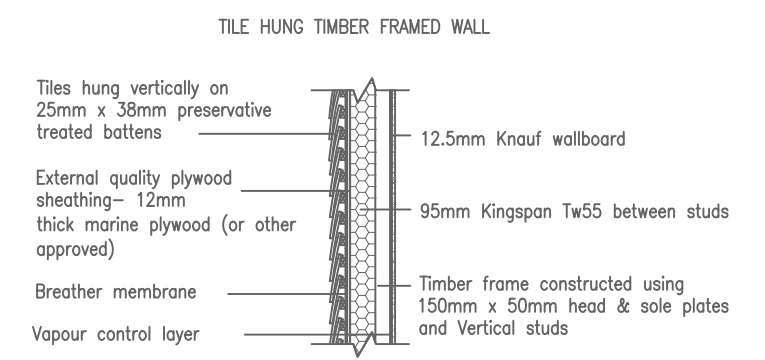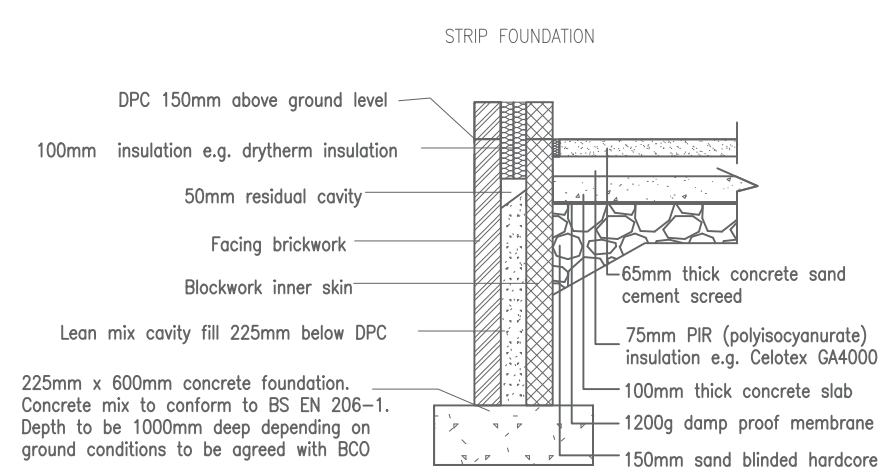


EXISTING GROUND FLOOR

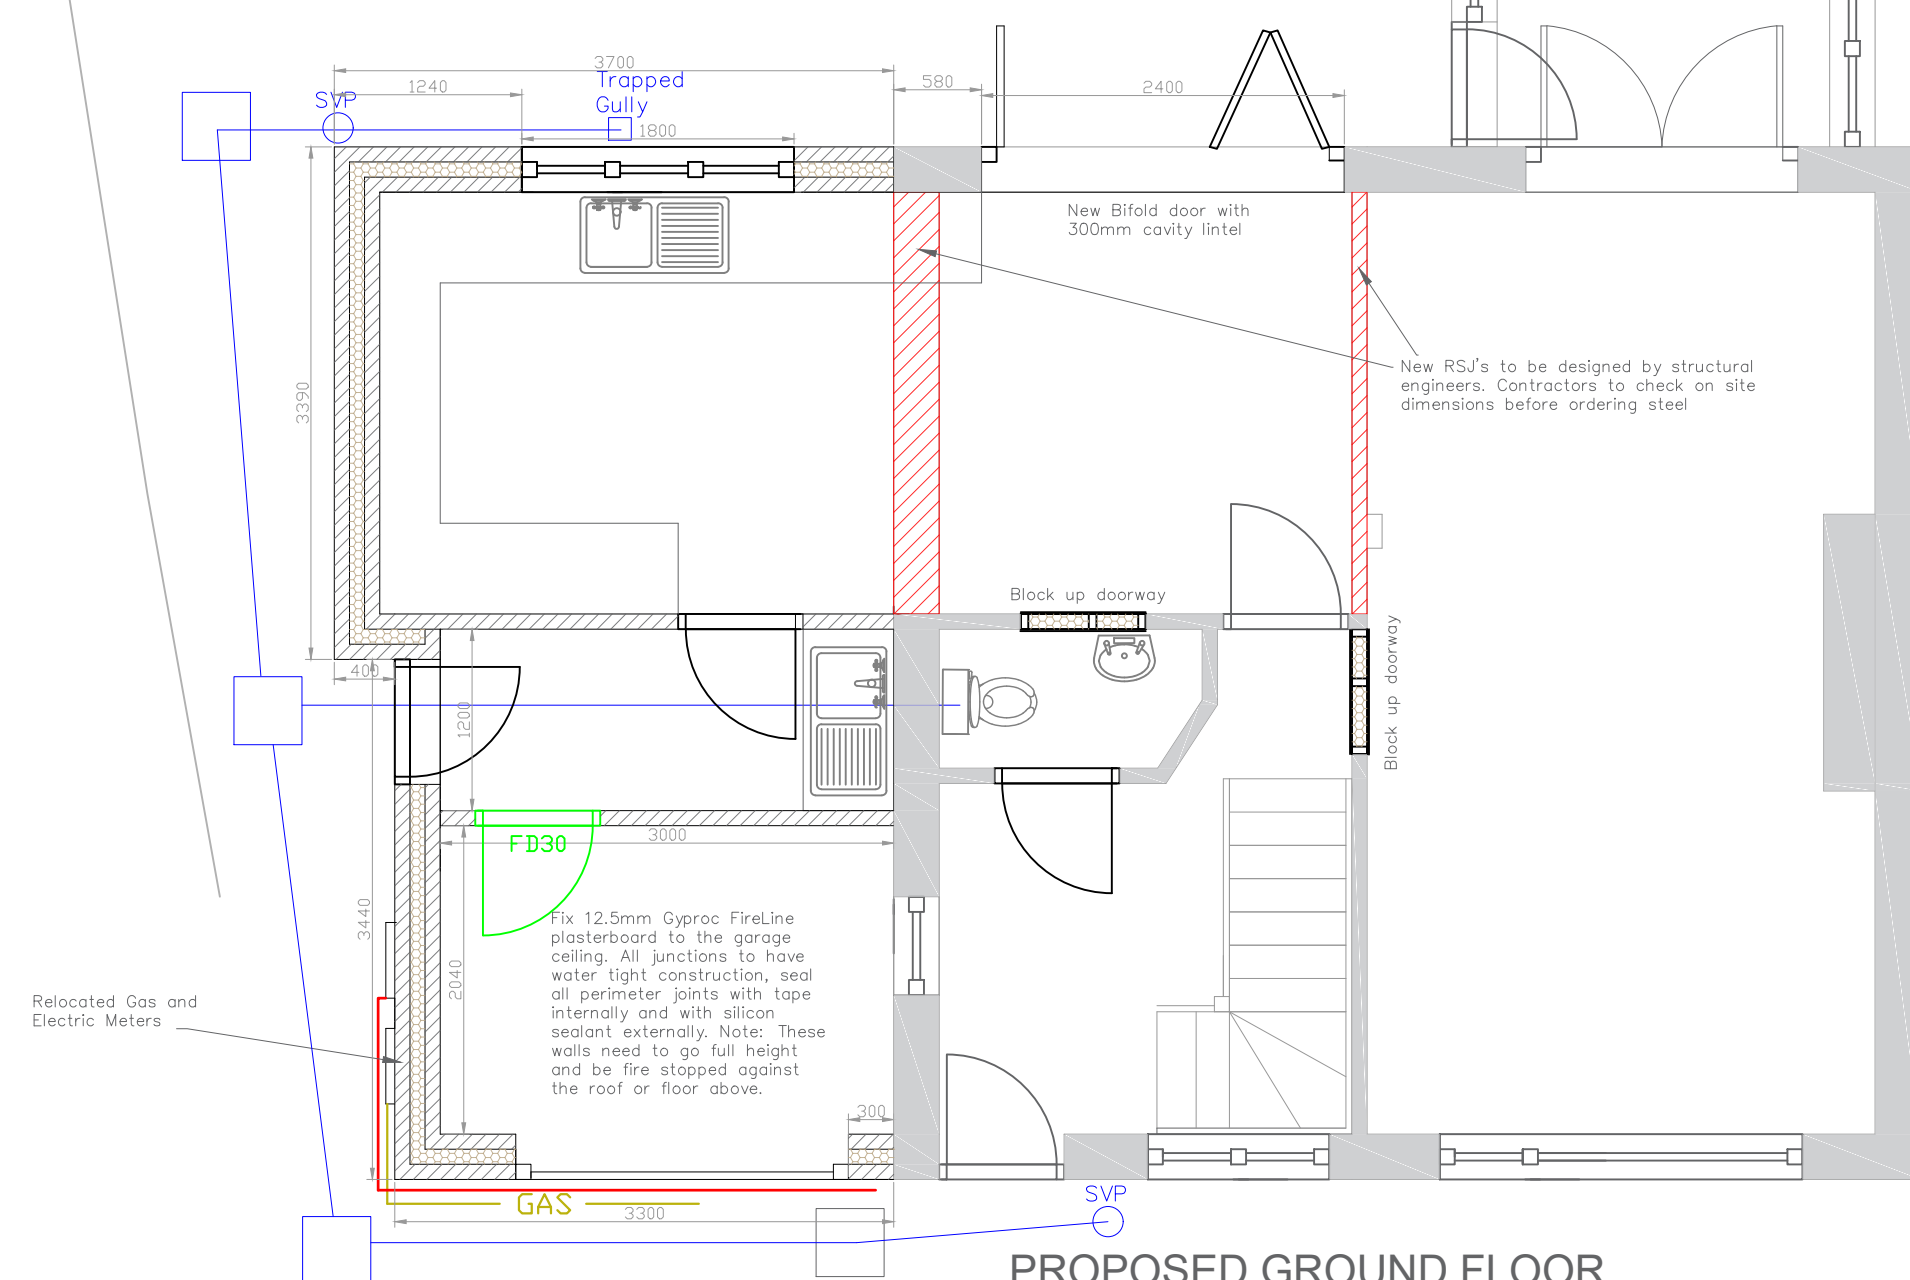

PROPOSED GROUND FLOOR

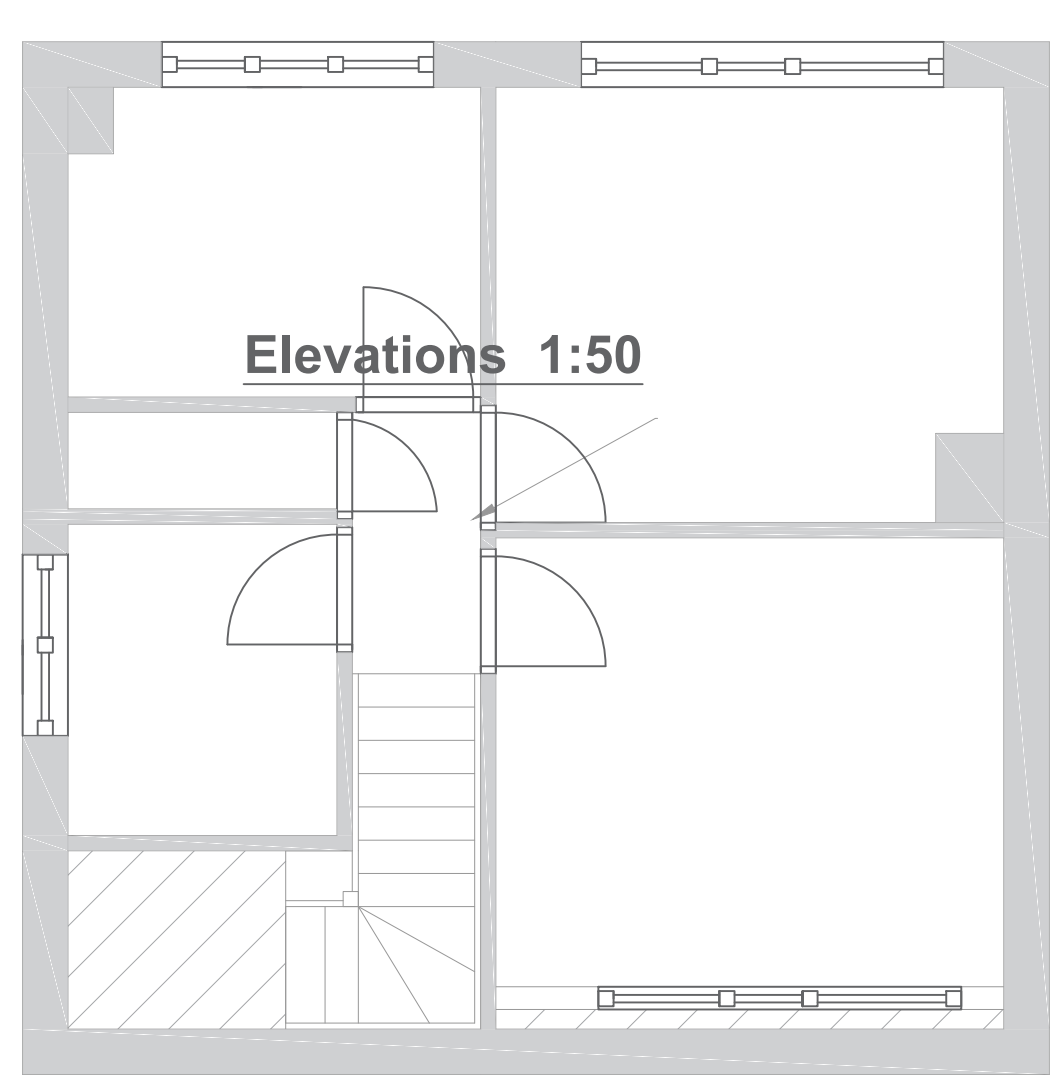

EXISTING FIRST FLOOR

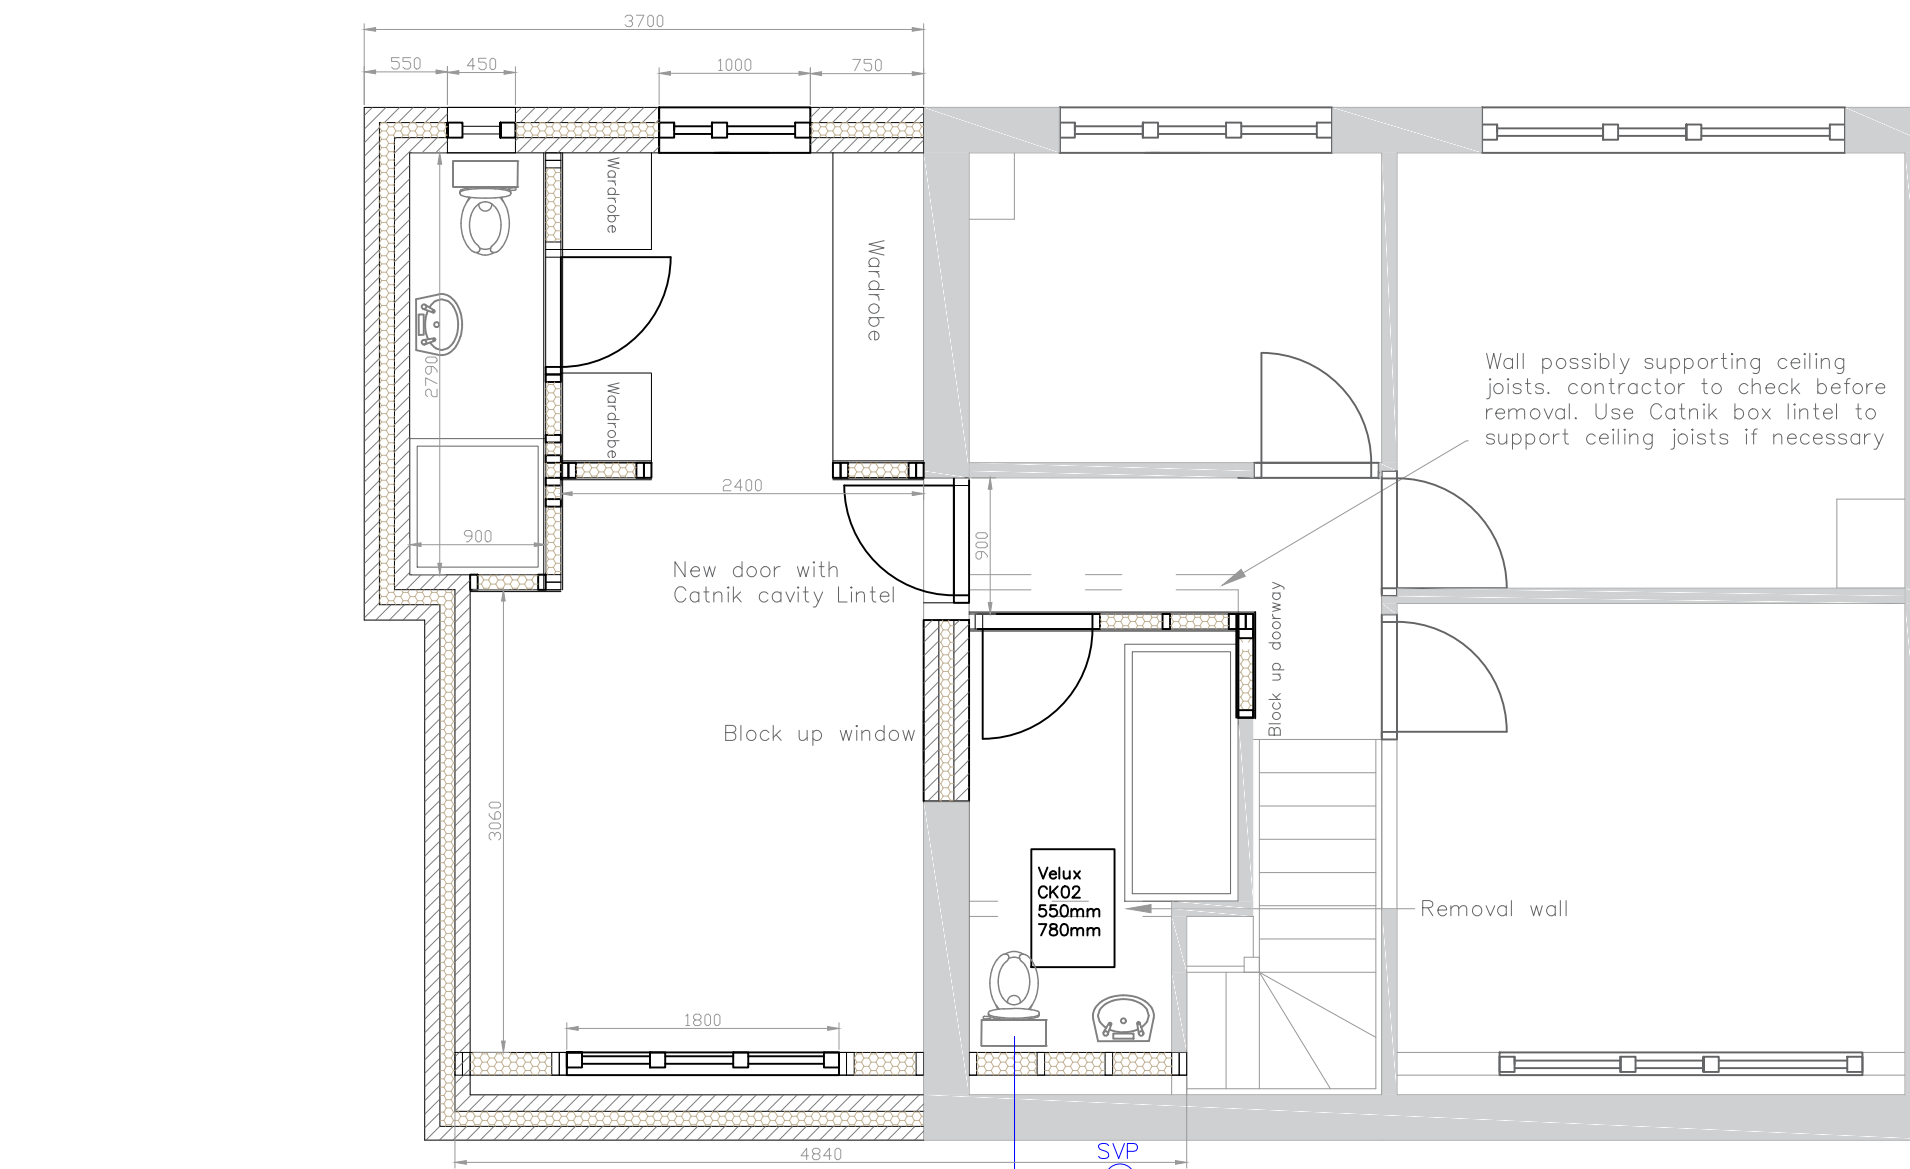

PROPOSED FIRST FLOOR

General Notes

Do not scale from this drawing, any dimensions shown are indicative only and are subject to verification onsite. The contractor is to set out, check and co-ordinate all dimensions on site during the course of the works. This drawing is to be read in conjunction with all other plans, structural calculations and specifications

All works to be carried out in accordance with the latest appropriate codes of practice and to comply with current building regulation

Prior to commencement of the building works the contractor should

1. Ensure that all drawings are approved for used by the planning department and (if applicable) by building control
2. Inform the building control department that works have commenced onsite
3. Verify the boundary lines and ground conditions, including checking of all the services (gas, water, electric, telecom and sewers) prior to any excavation work
4. Request a copy of the party wall award where works affect a party wall or involve excavations within in 3m of adjoining buildings
5. Where the works include demolition to ensure that all elements of the building and adjoin structures are accounted for and that all necessary propping and temporary works are in place
6. Works carried out under a building notice or prior to the approval of the drawings all works are at the contractors own risk
7. Any discrepancies either between the written dimension and the site dimensions or between the drawing and other consultants/ suppliers drawings should be brought to the attention of the client

No.	Revision/Issue	Date

Firm Name and Address



376 Newark Road
Lincoln
LN6 8RX

Project Name and Address

Side Extension and out building
16 Sycamore Drive
Waddington
LN5 9DR

Project	SYC	Sheet	1 of 2
Date	22.03.21		
Scale	1:50		