


SCALE BAR 1:2500

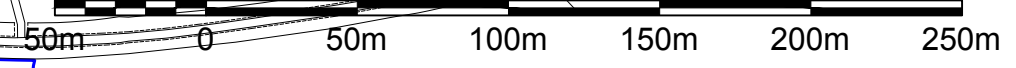

IAN PICK ASSOCIATES LTD
Specialist Agricultural & Rural Planning Consultants

Station Farm Offices
Wansford Road
Nafferton
Driffield
East Yorkshire
YO25 8NJ

T : 01377 253363
E : mail@ianpick.co.uk
W : www.ianpickassociates.co.uk


CLIENT
Wot An Egg Ltd
Quarry House
Cattle Hill
Warter
York
YO42 1XG

JOB TITLE
General Purpose Agricultural
Storage Building
DWG. TITLE
Location Plan A3

SCALE 1:2500
DRN SH

DWG. NUMBER
IP/JT/01

DATE Apr 21
REV -

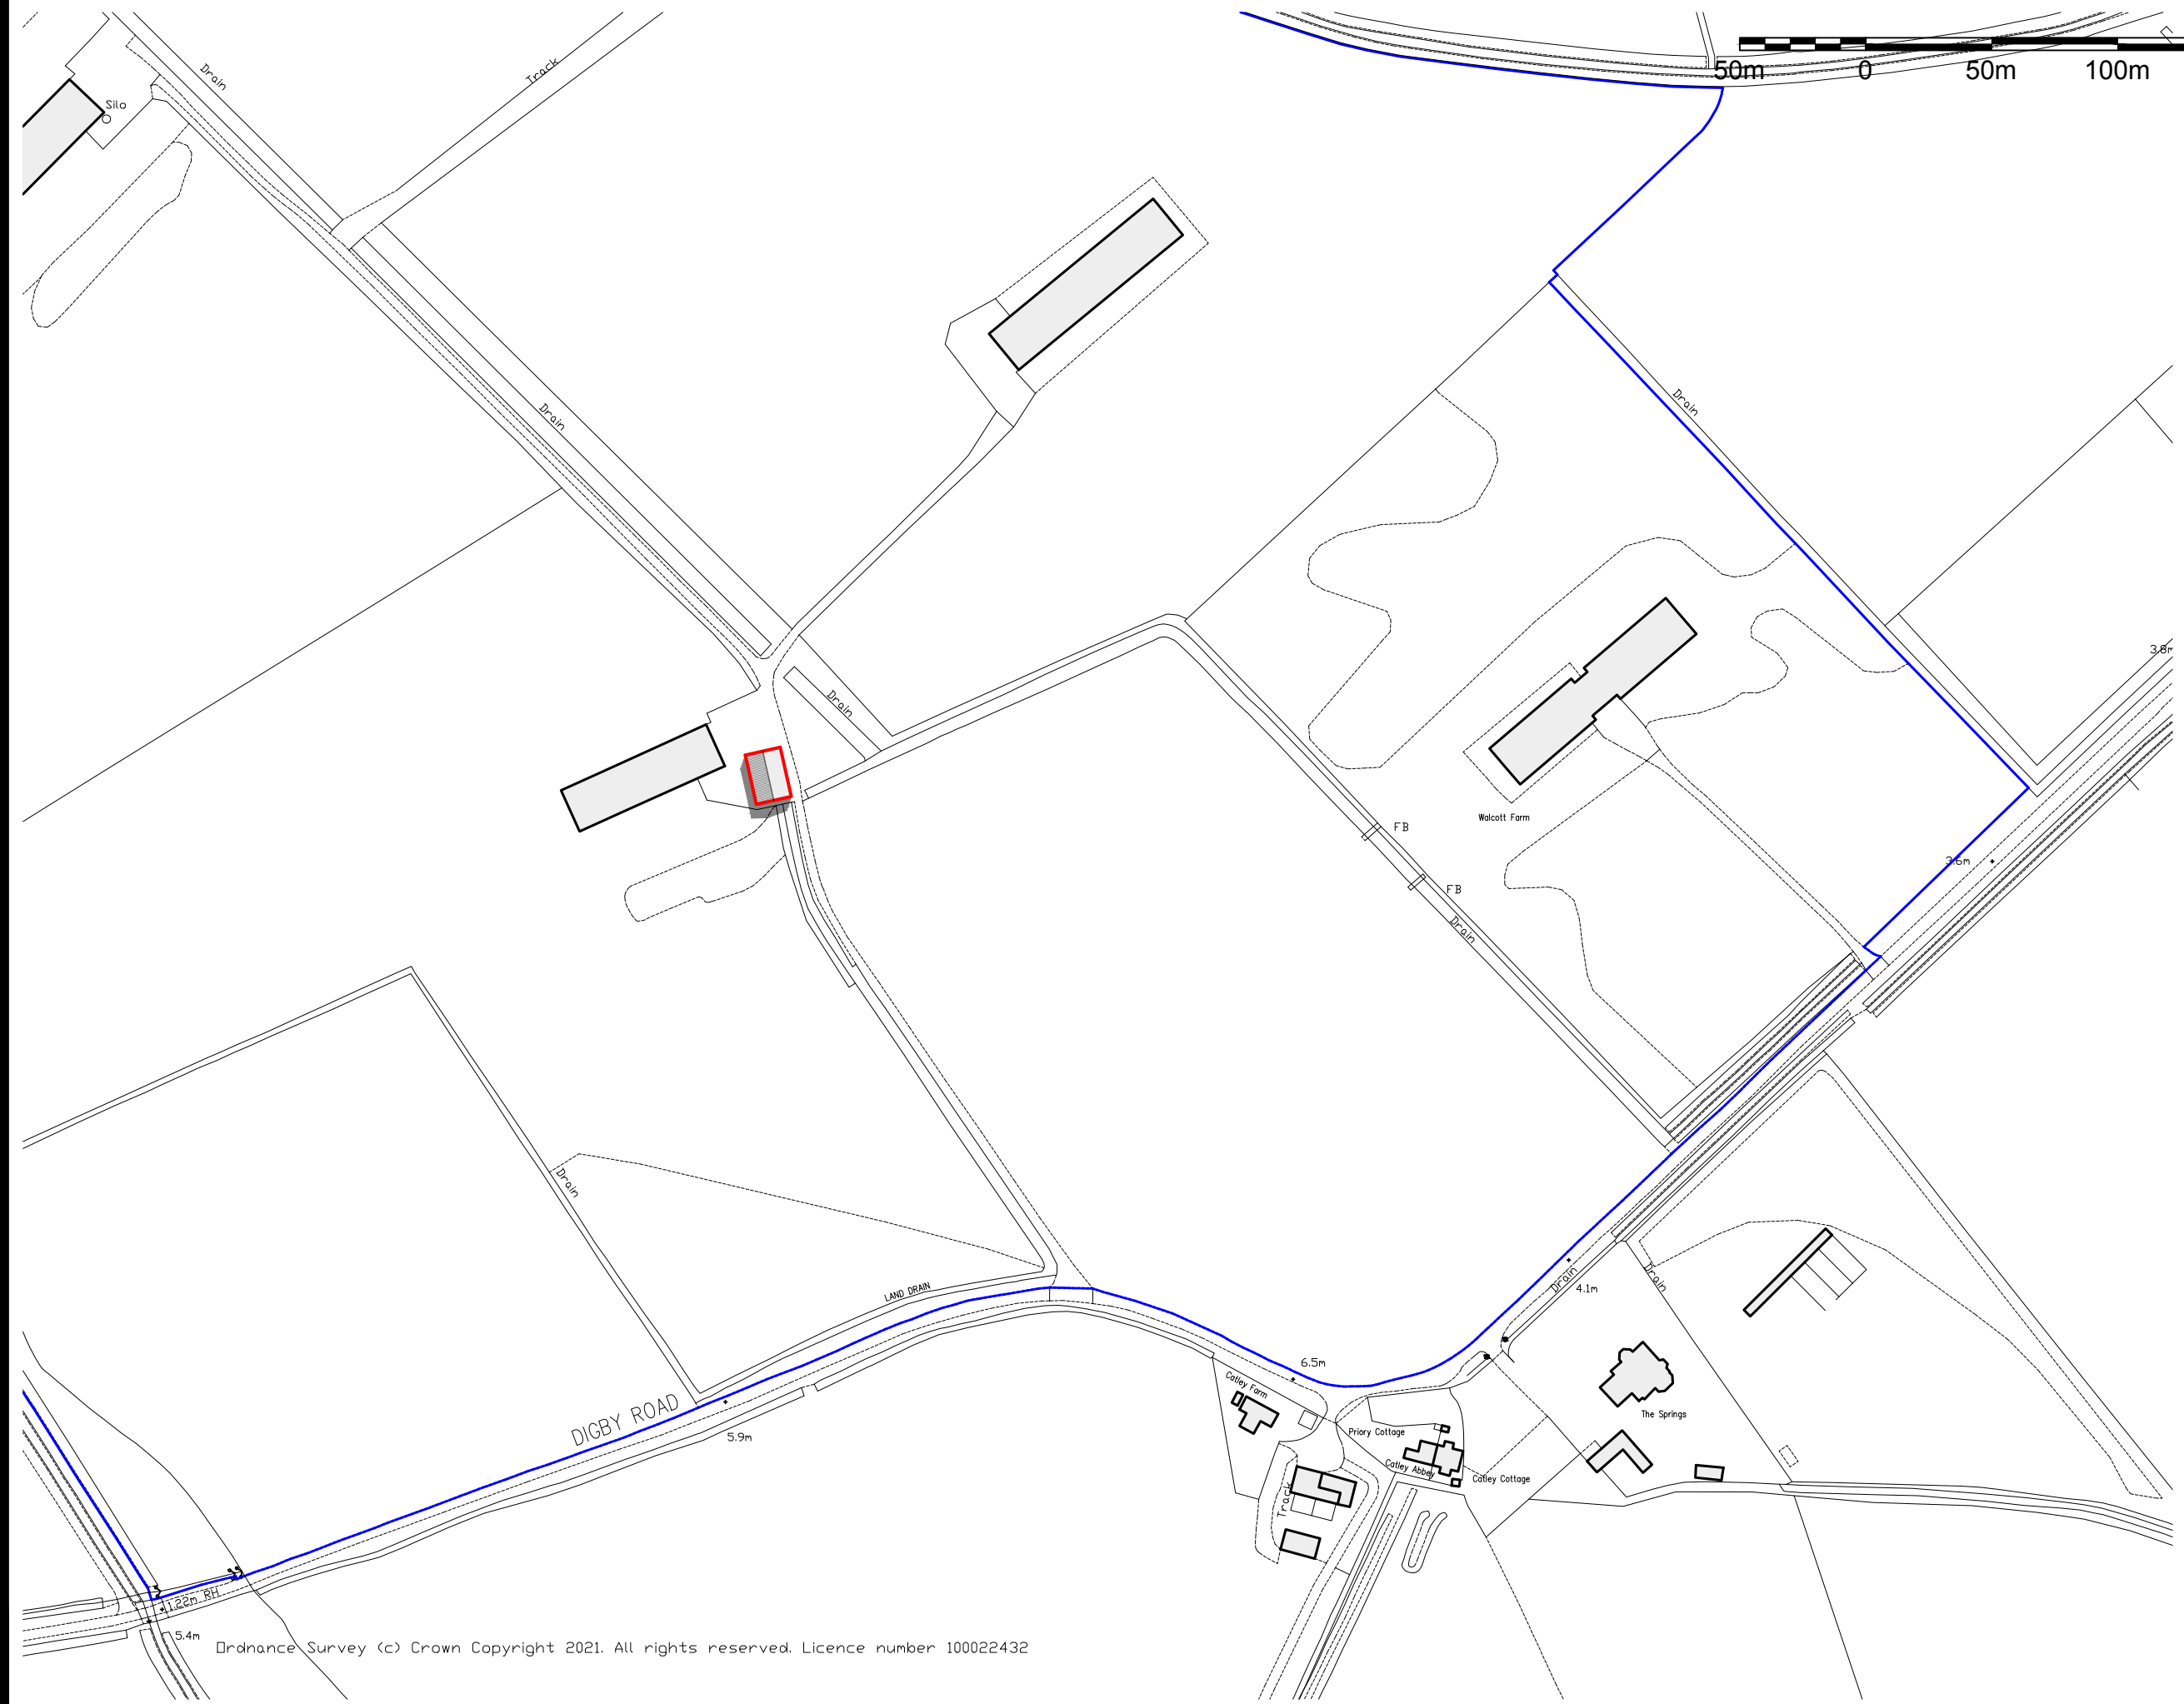

Ordnance Survey (c) Crown Copyright 2021. All rights reserved. Licence number 100022432