


R E A R E L E V A T I O N .

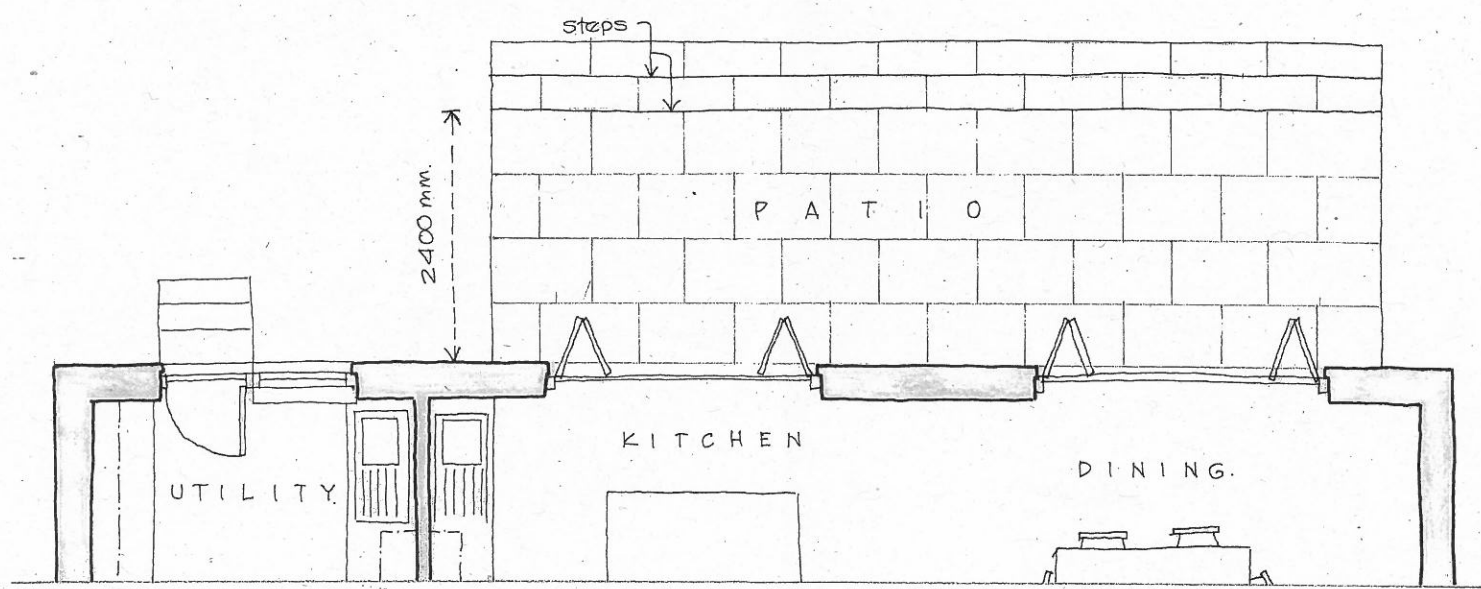

SKETCH OPTION - REAR PLAN
52 BACK ROAD, DOLLAR

Scale: 1:50.