


52 Back Road, Dollar
Side Elevation.

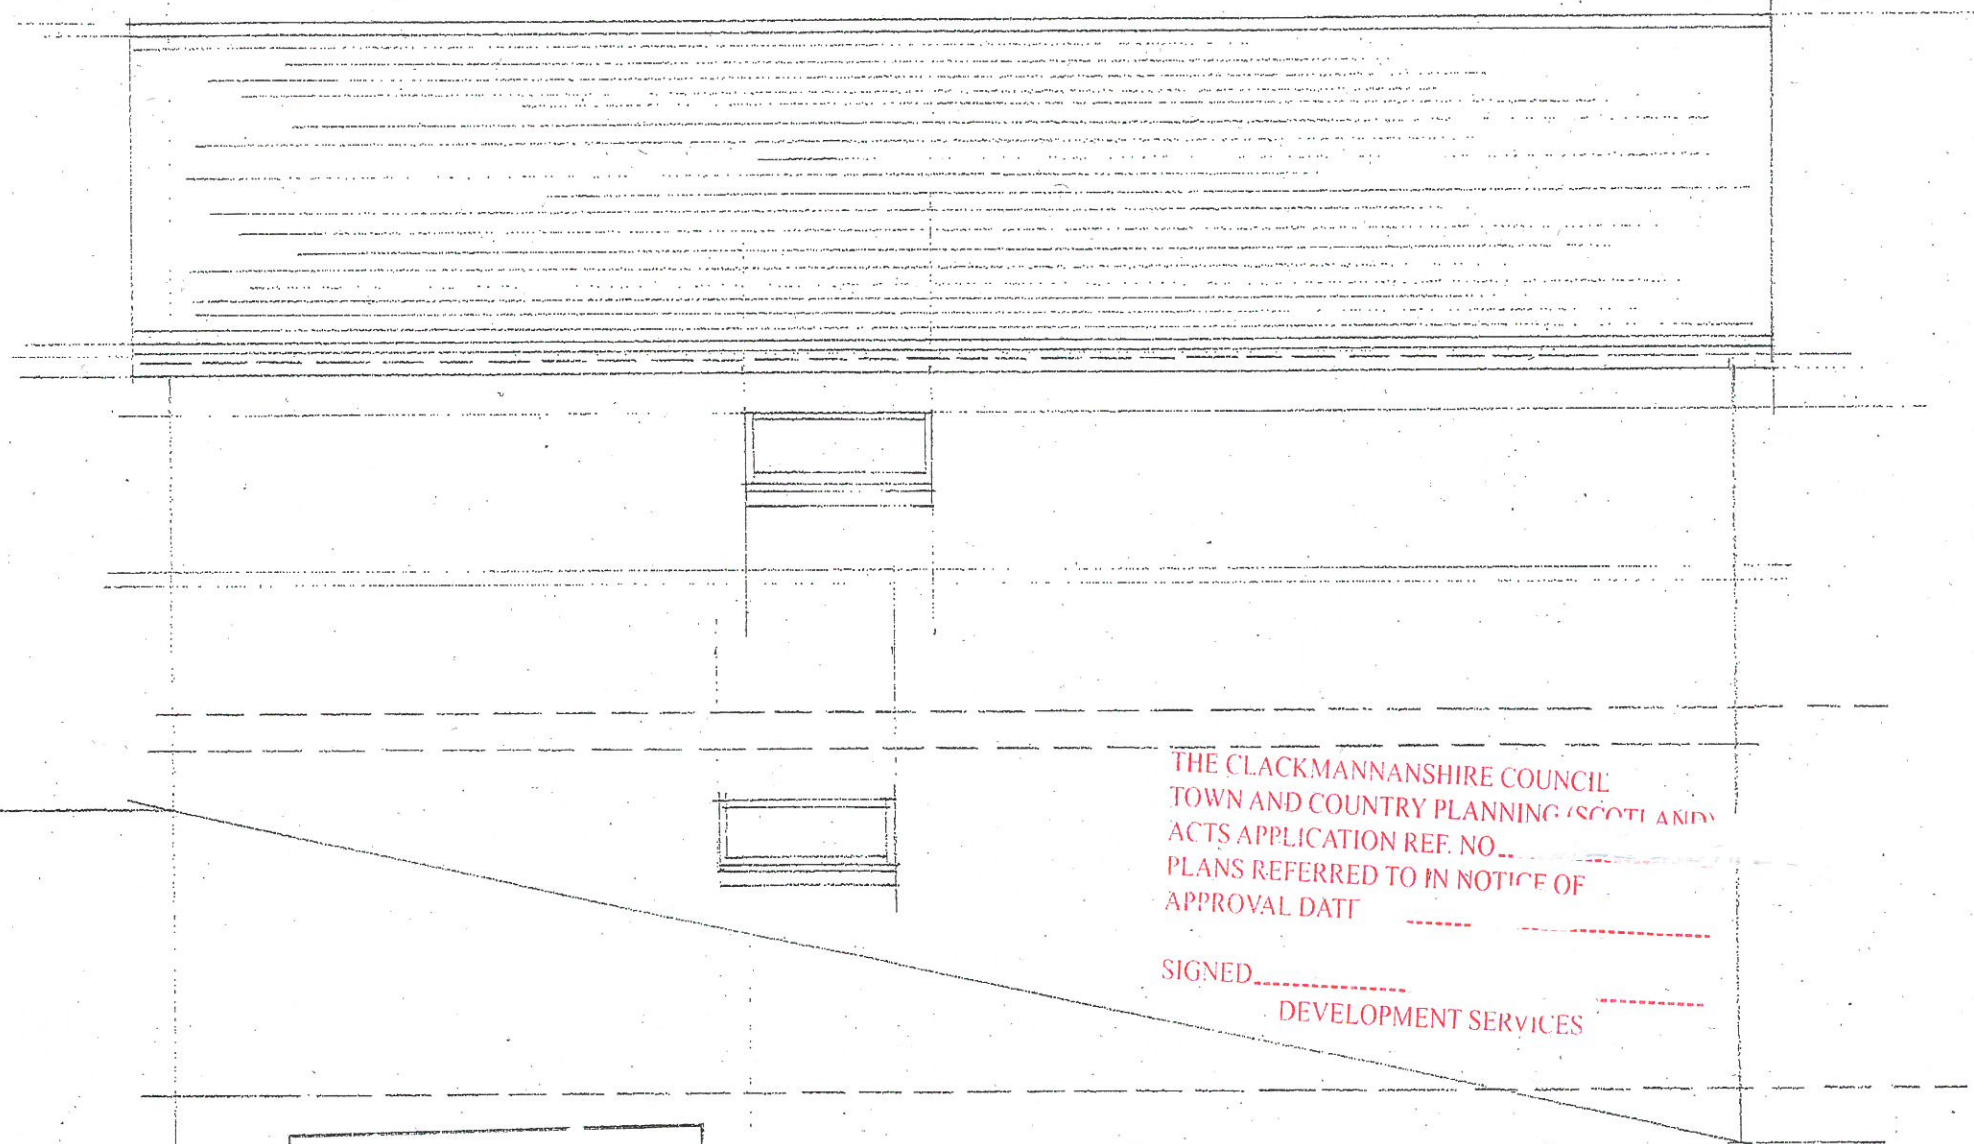

THE CLACKMANNANSHIRE COUNCIL
TOWN AND COUNTRY PLANNING (SCOTI AND)
ACTS APPLICATION REF. NO. _____
PLANS REFERRED TO IN NOTICE OF
APPROVAL DATE _____
SIGNED _____
DEVELOPMENT SERVICES

Ref	_____
Date	_____
Plan No	_____