




**NEW DOOR DETAIL WITH RAISED PANEL TO LOWER SECTION**

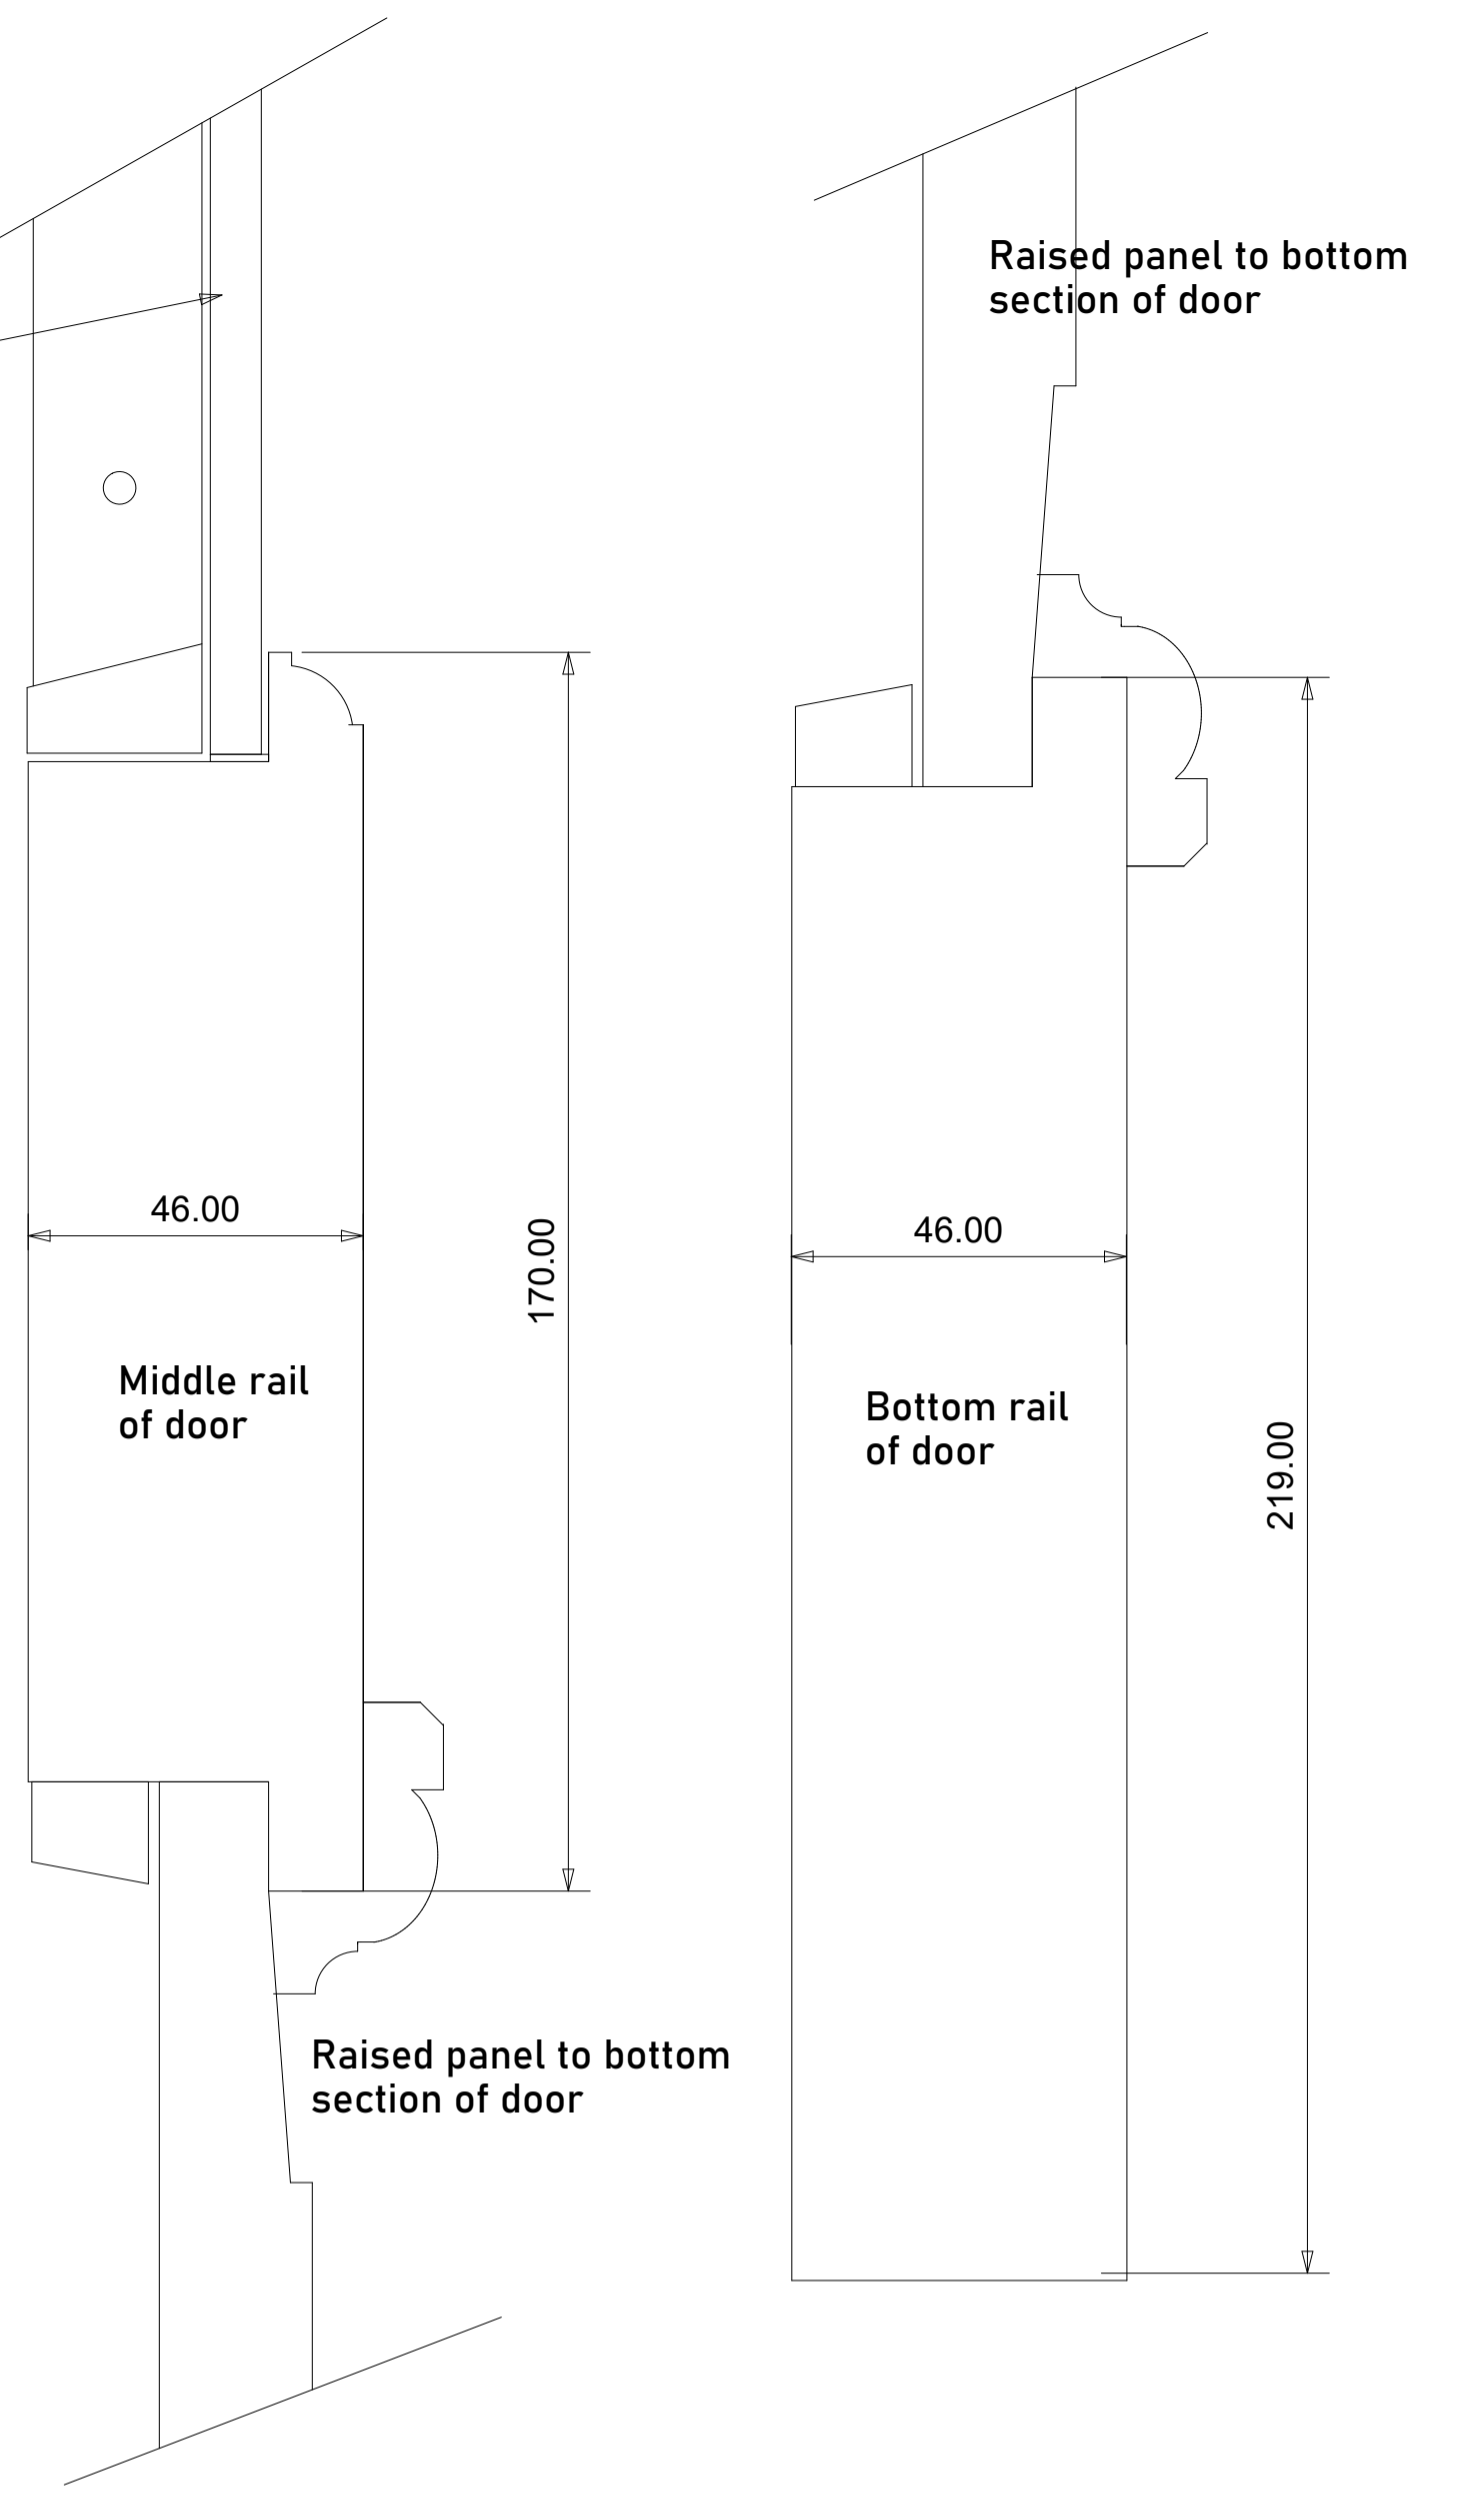

**NOTE**  
**SURGESTED HEAVY PATTERNED OBSCURE GLASS TO TOP SECTIONS OF SHOP FRONTS WITH A BLACK PAINTED BOARD BEHIND TO HIDE LOWER INTERNAL CEILINGS**

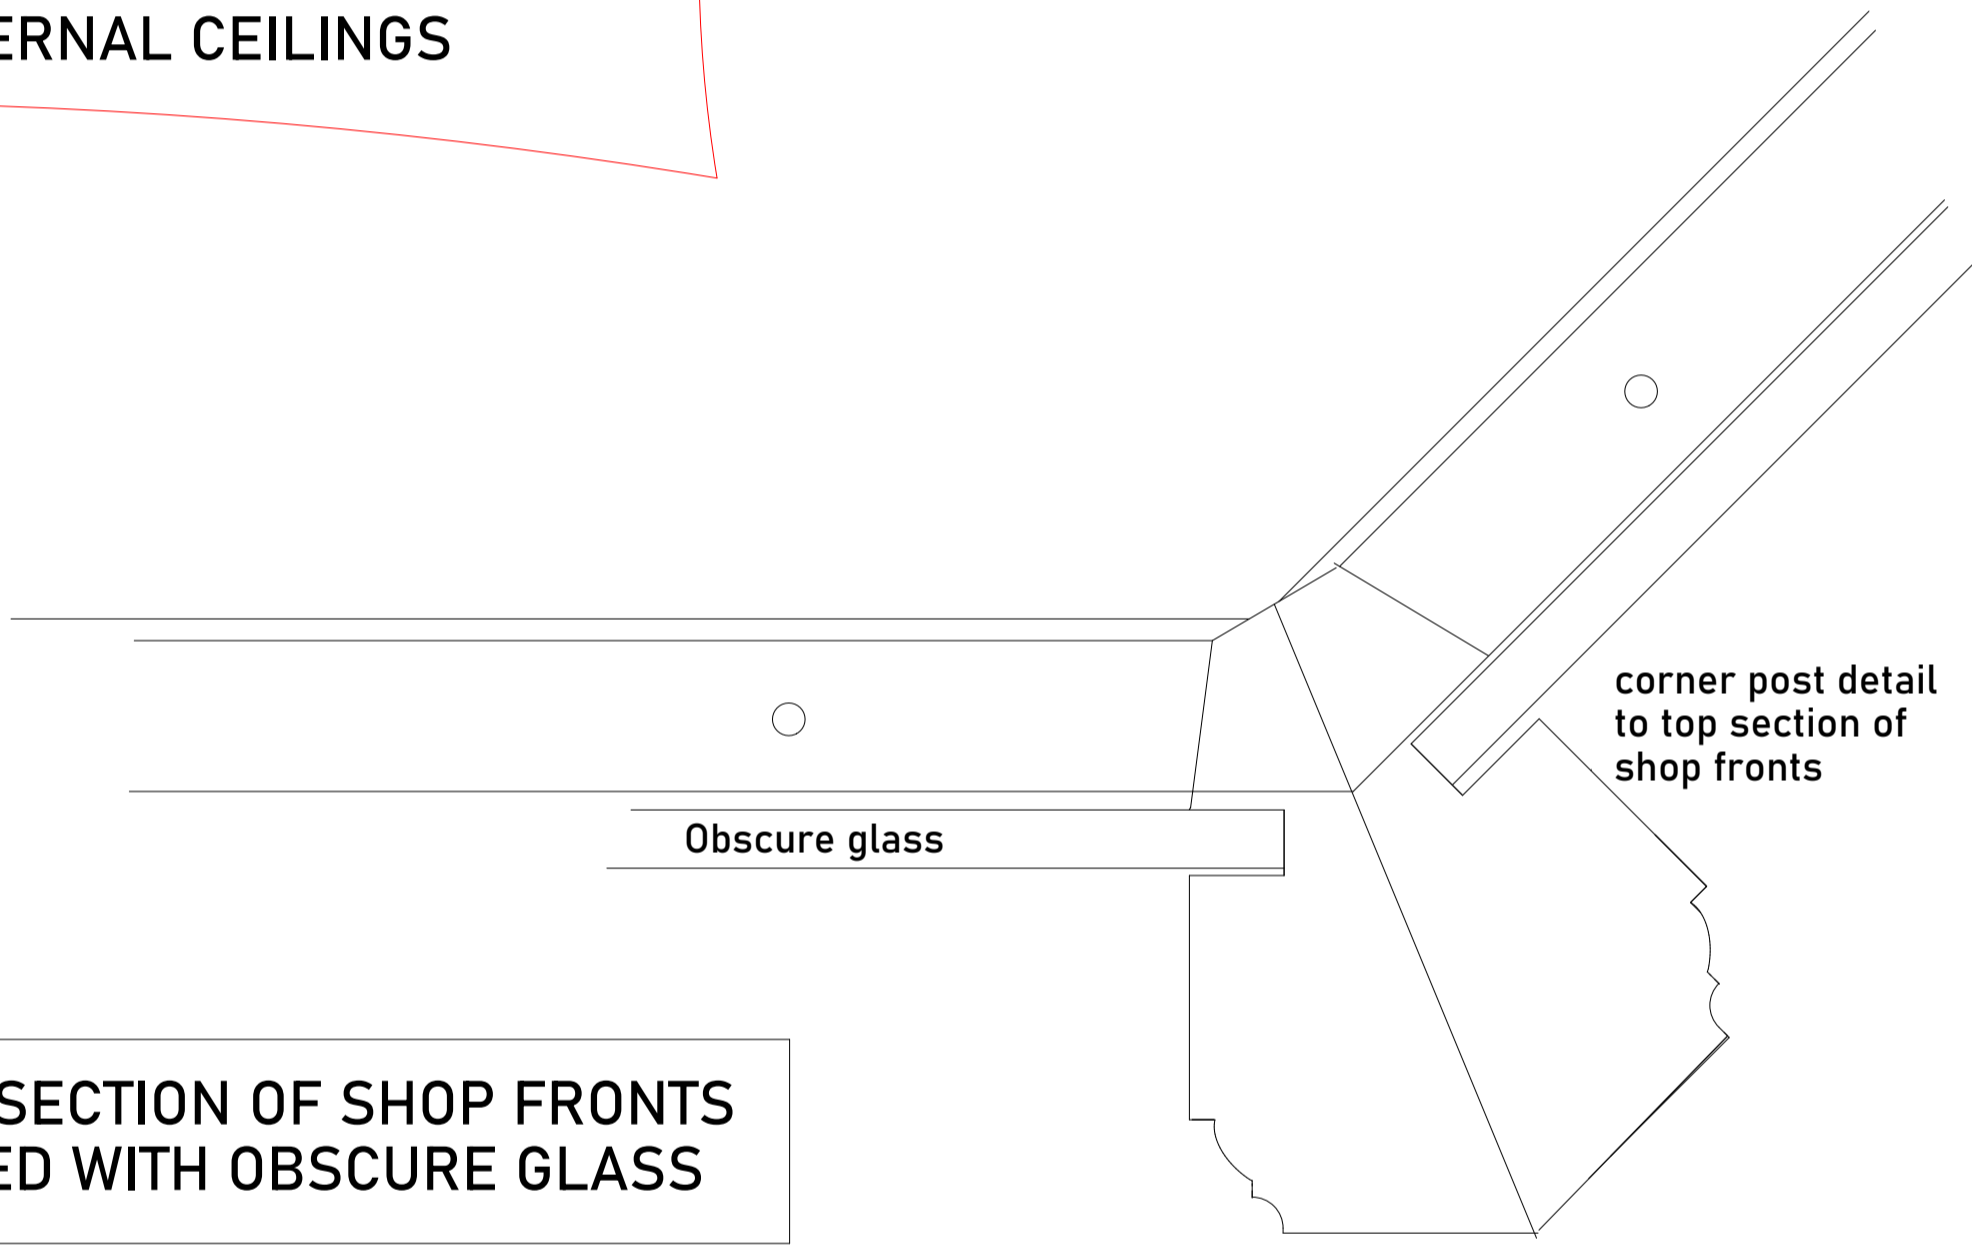

**TOP SECTION OF SHOP FRONTS FITTED WITH OBSCURE GLASS**

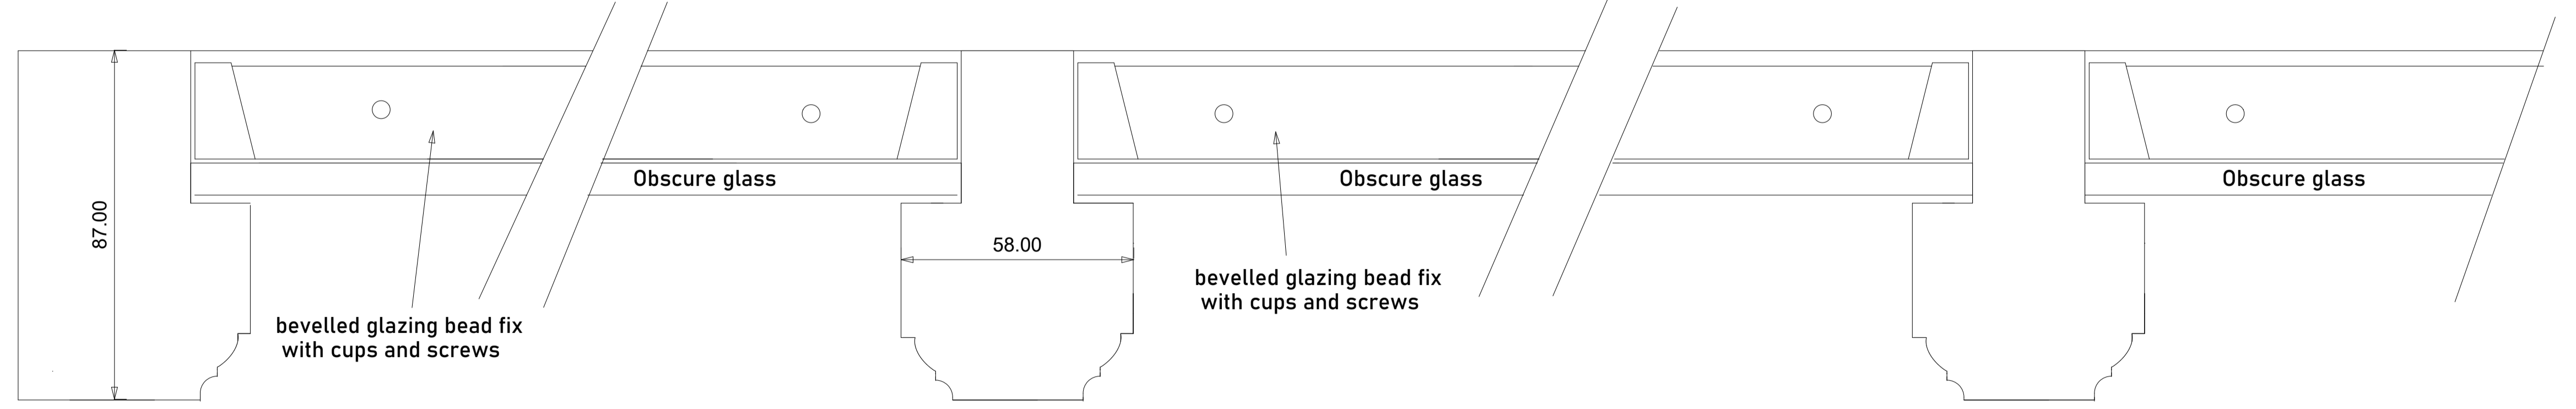

**HIGH STREET WISBECH  
 SHOP FRONT FRAME DETAIL  
 NORTH CAMBS  
 DEVELOPMENTS**

Scale :- 1.1