




01_EXISTING ENTRANCE



02_INSPIRATION

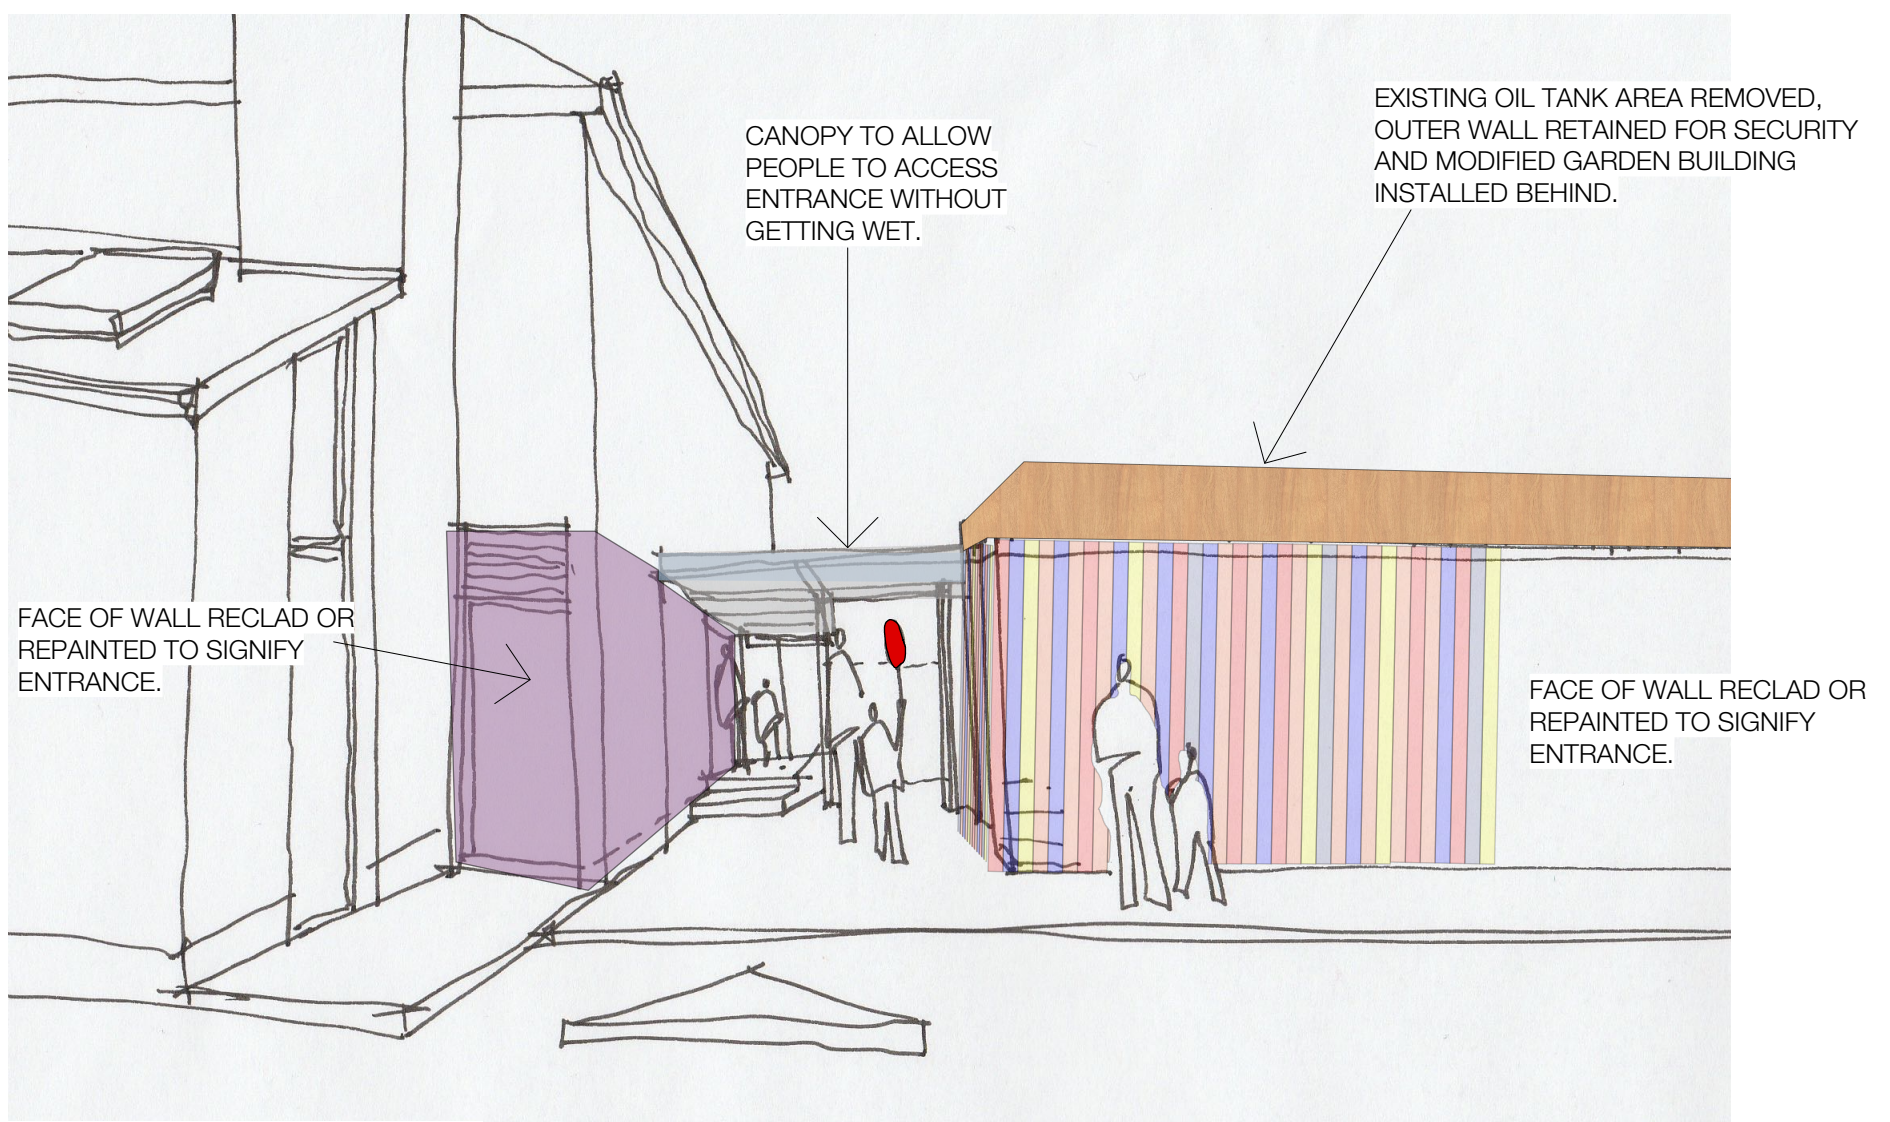

03_PROPOSED ENTRANCE

| | | | |
|---|---------------|--------|----------|
| Client | | | |
| BURNTISLAND PLAYGROUP - ENTRANCE | | | |
| Job | Description | Scale | Date |
| THE TOLL COMMUNITY CENTRE EAST TOLL PARK KIRKCALDY RD BURNTISLAND KY3 9HA | ENTRANCE AREA | NTS@A3 | AUG 2020 |
| Drawing Number | Revision | | |
| 940_(P)_007 | - | | |

signal architects

e. info@signalarchitects.com
t. 01383 860941
w. www.signalarchitects.com

Do not scale from this drawing, confirm all dimensions on site prior to any action. This drawing is the copyright of Signal Architects and may not be reproduced or used wholly or in part without express permission. Any discrepancy contained within these drawings is to be reported immediately.