


CANOPY TO ALLOW PEOPLE TO ACCESS ENTRANCE WITHOUT GETTING WET.

EXISTING OIL TANK AREA REMOVED, MODIFIED GARDEN BUILDING INSTALLED BEHIND WALL TO PROVIDE ADDITIONAL MEETING ROOM AND AREA FOR PARENT DROP OFFS.

ENTRANCE TO PLAYGROUP

FACE OF WALL RECLAD OR REPAINTED TO SIGNIFY ENTRANCE.

01_VIEW FROM ROAD

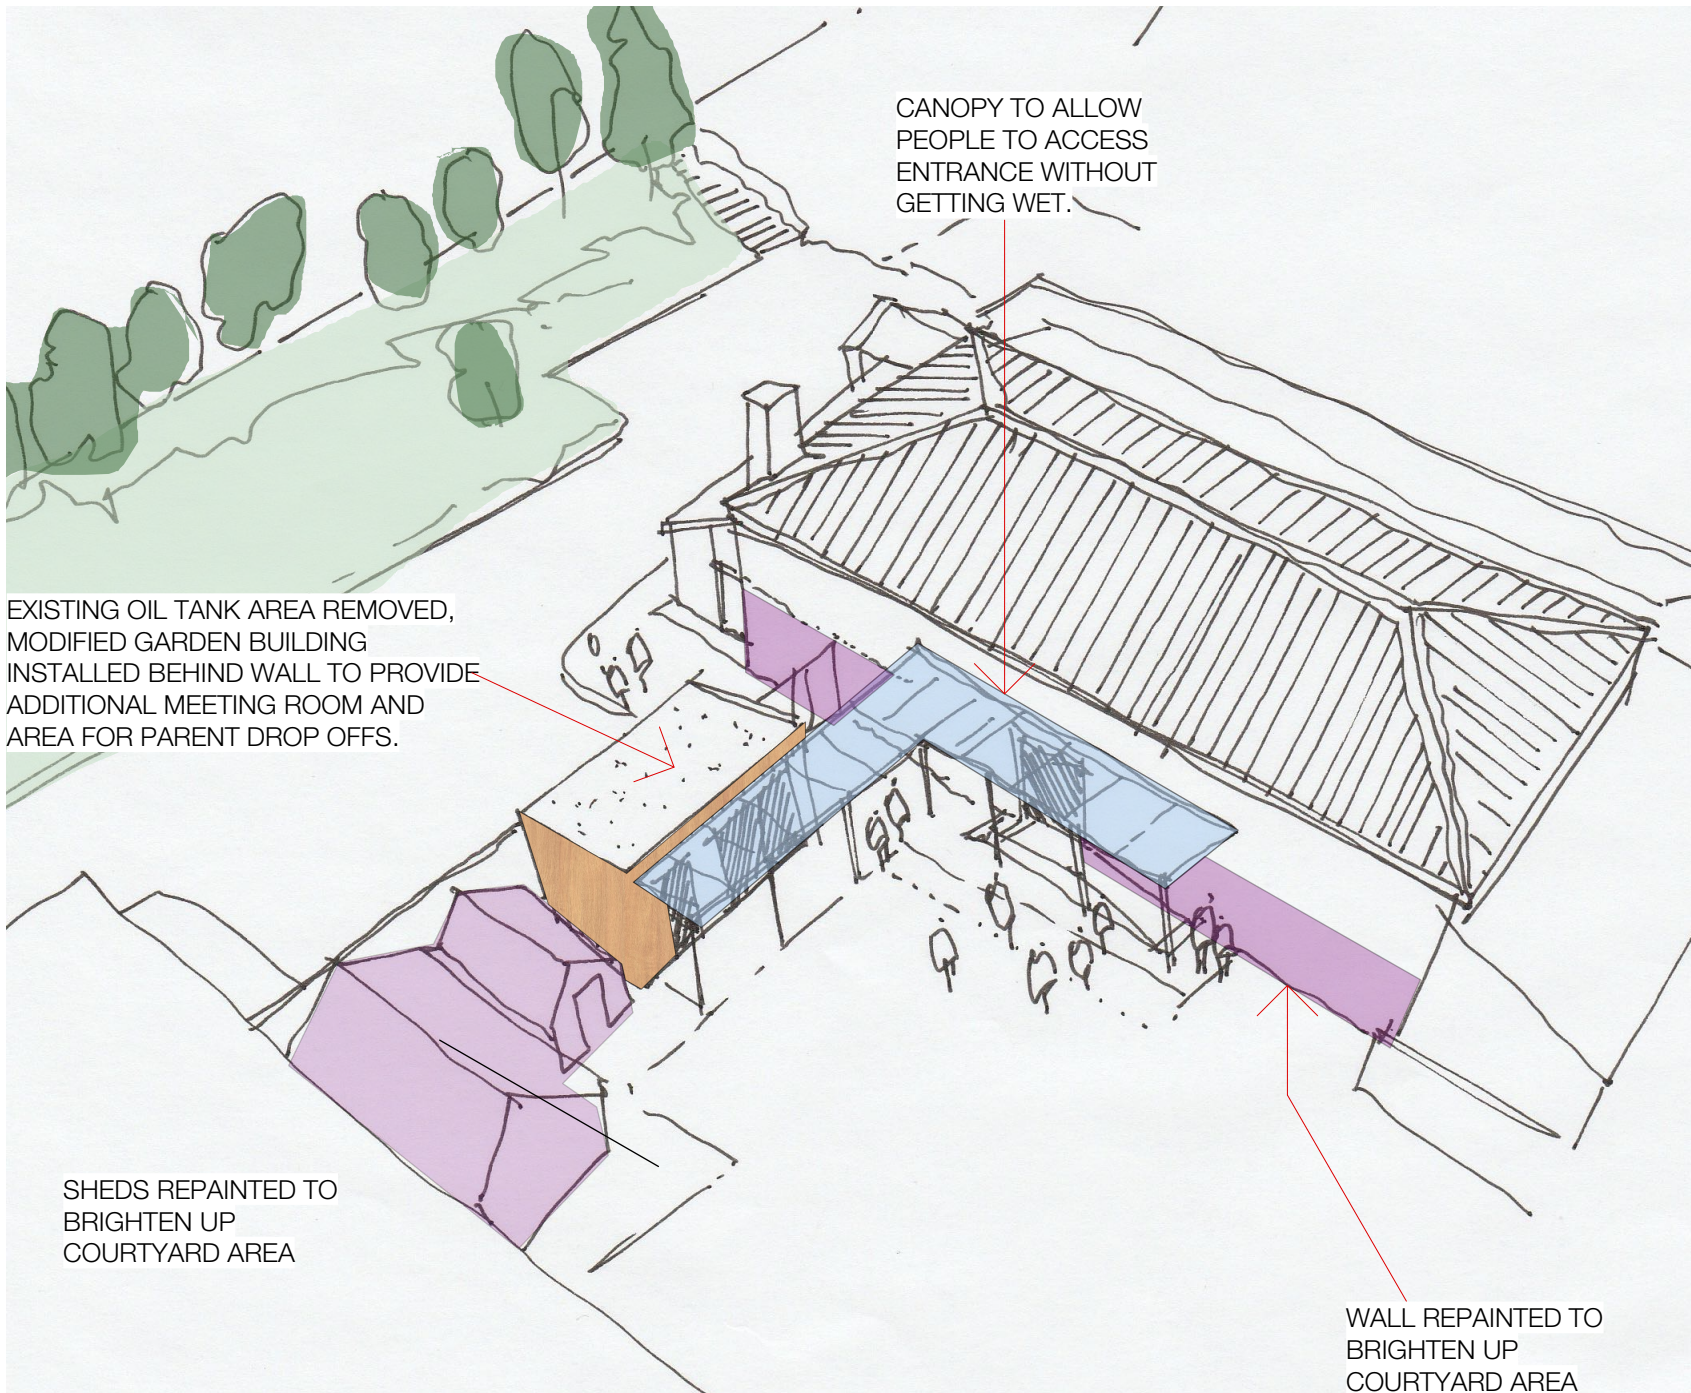

CANOPY TO ALLOW PEOPLE TO ACCESS ENTRANCE WITHOUT GETTING WET.

EXISTING OIL TANK AREA REMOVED, MODIFIED GARDEN BUILDING INSTALLED BEHIND WALL TO PROVIDE ADDITIONAL MEETING ROOM AND AREA FOR PARENT DROP OFFS.

SHEDS REPAINTED TO BRIGHTEN UP COURTYARD AREA

WALL REPAINTED TO BRIGHTEN UP COURTYARD AREA

02_VIEW FROM GARDEN

Client
BURNTISLAND PLAYGROUP - ENTRANCE

Job	Description	Scale	Date
THE TOLL COMMUNITY CENTRE EAST TOLL PARK KIRKCALDY RD BURNTISLAND KY3 9HA	ENTRANCE AREA SKETCHES	NTS@A3	AUG 2020
	Drawing Number	Revision	
	940_(P)_006	-	

signal architects

e. info@signalarchitects.com
t. 01383 860941
w. www.signalarchitects.com

Do not scale from this drawing, confirm all dimensions on site prior to any action. This drawing is the copyright of Signal Architects and may not be reproduced or used wholly or in part without express permission. Any discrepancy contained within these drawings is to be reported immediately.