



Signage Plan

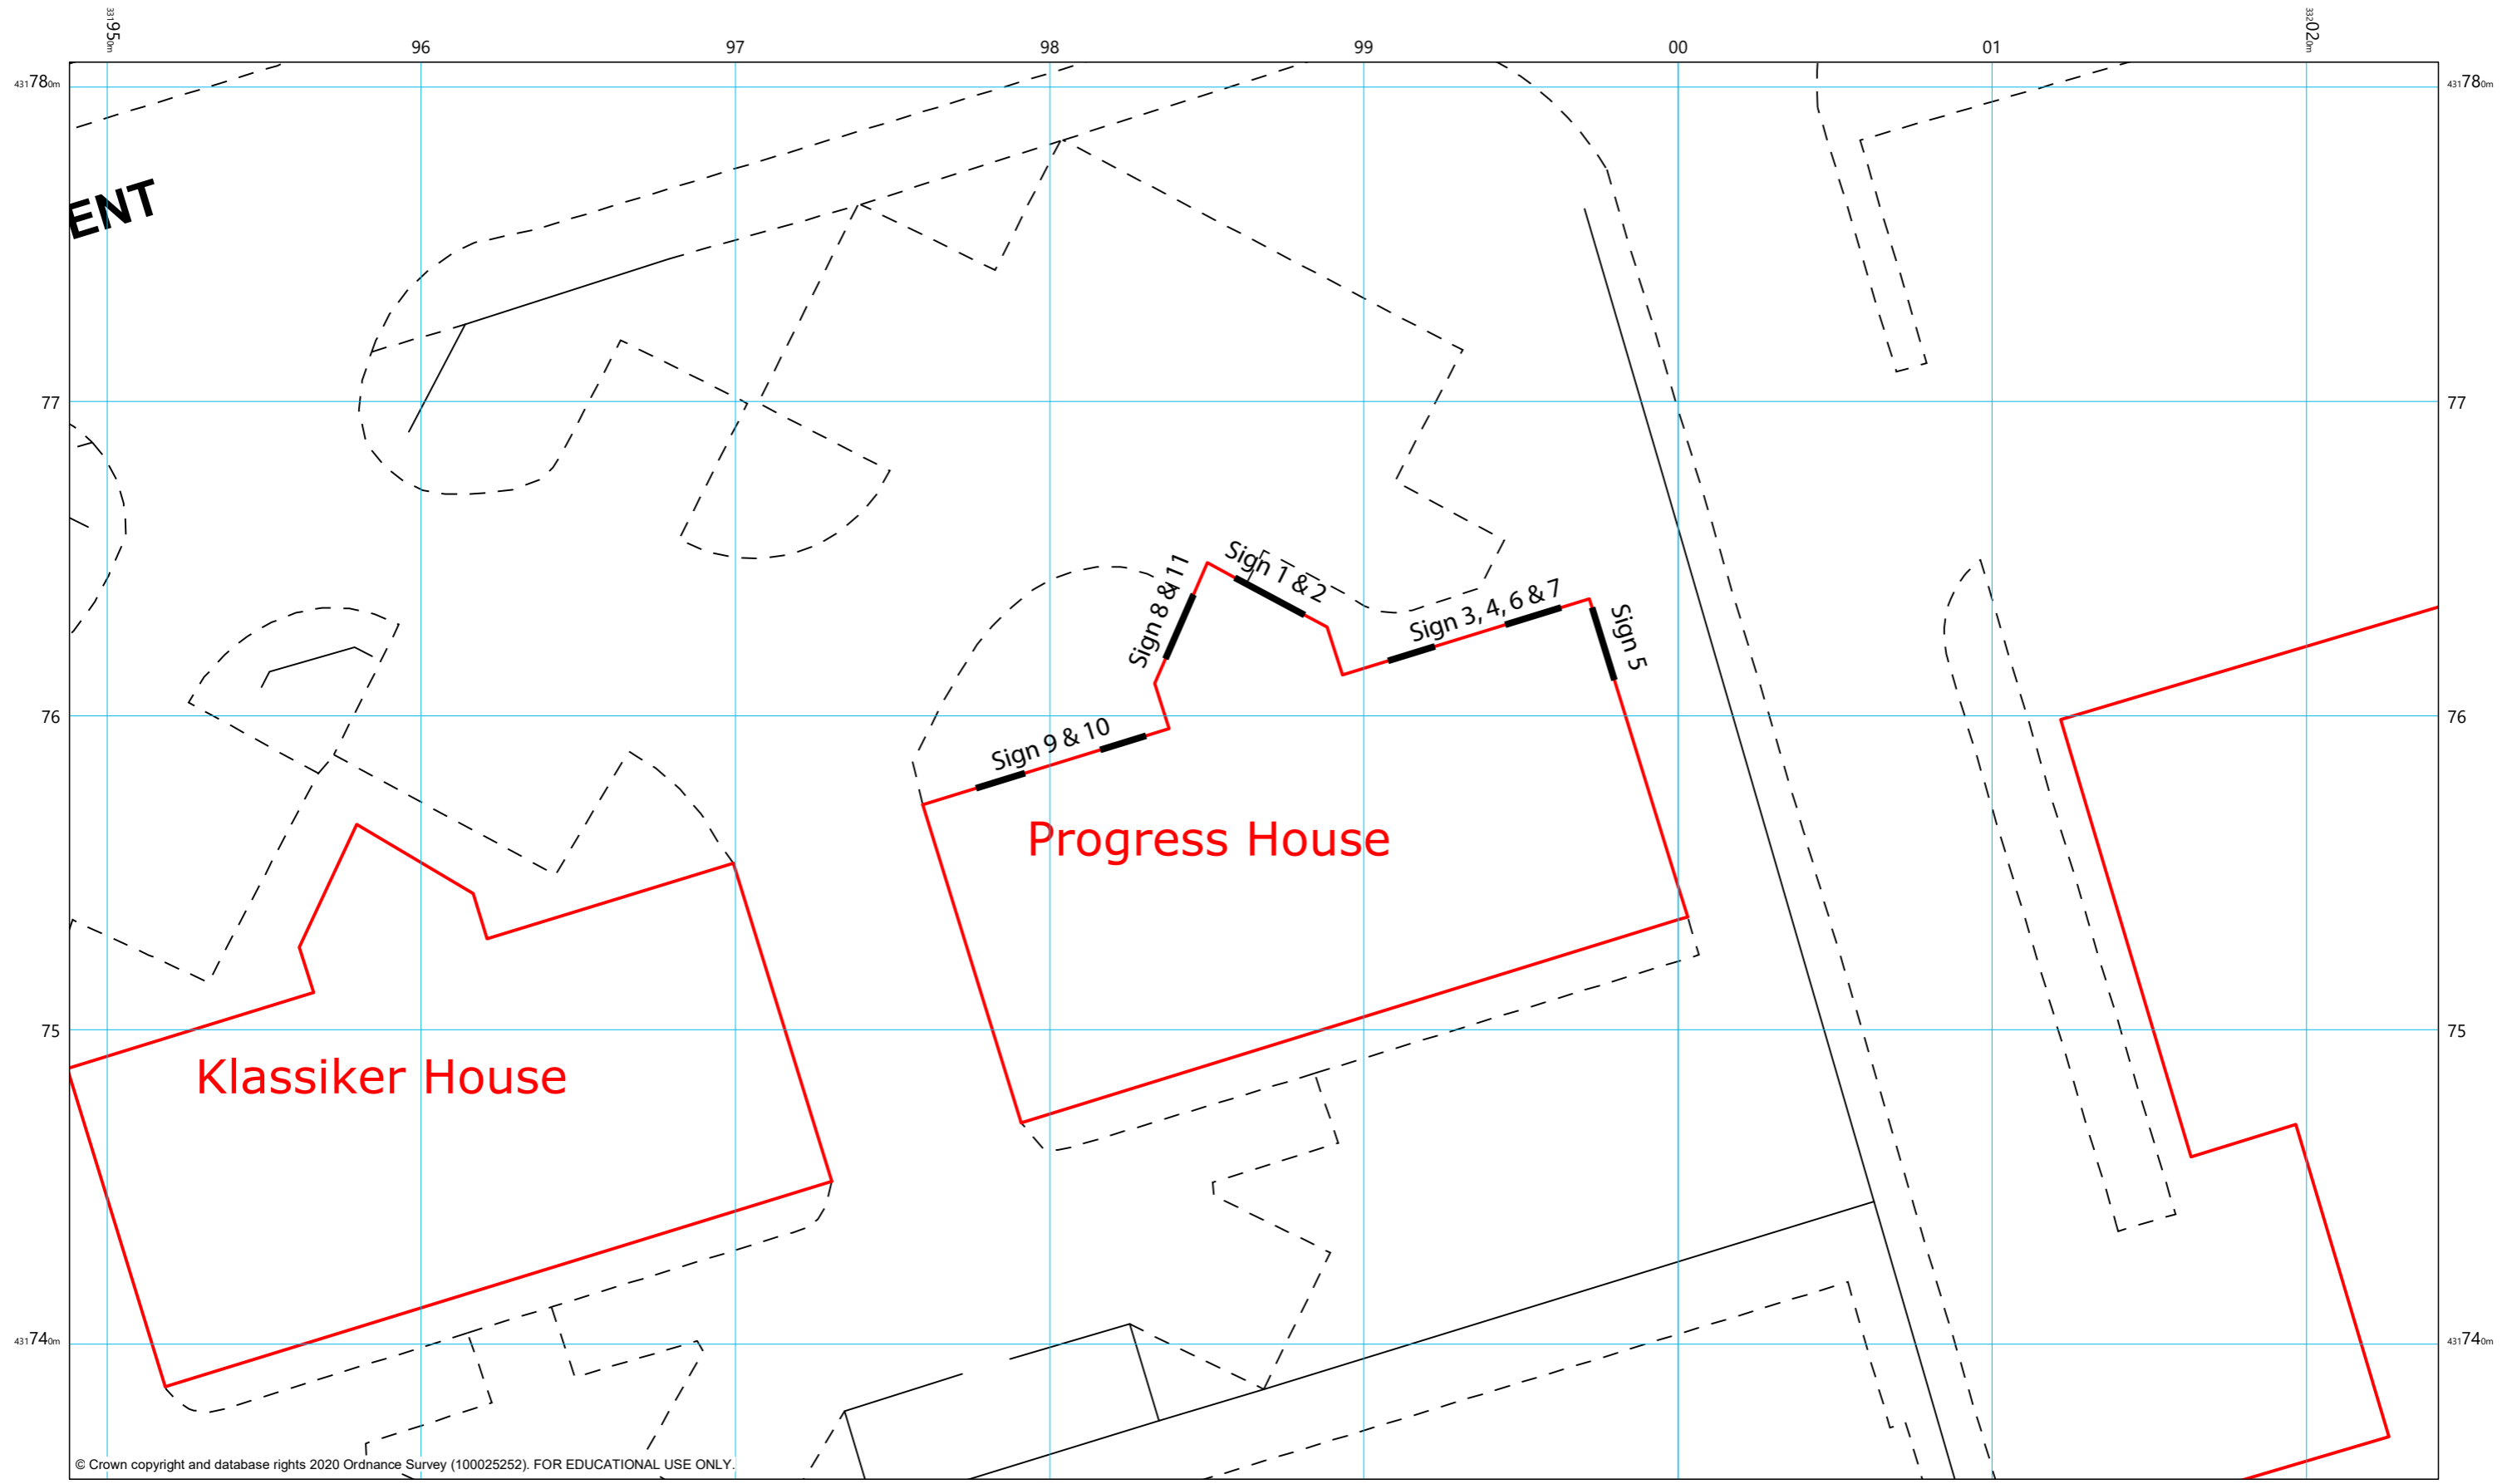

© Crown copyright and database rights 2020 Ordnance Survey (100025252). FOR EDUCATIONAL USE ONLY.

Scale 1:200

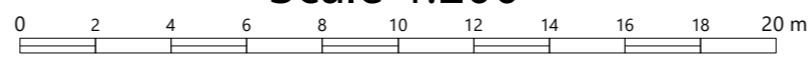

Projection: British National Grid

Dec 03, 2020 11:47