


Site Location plan
Scale 1:1250



Site Block Plan
Scale 1:500

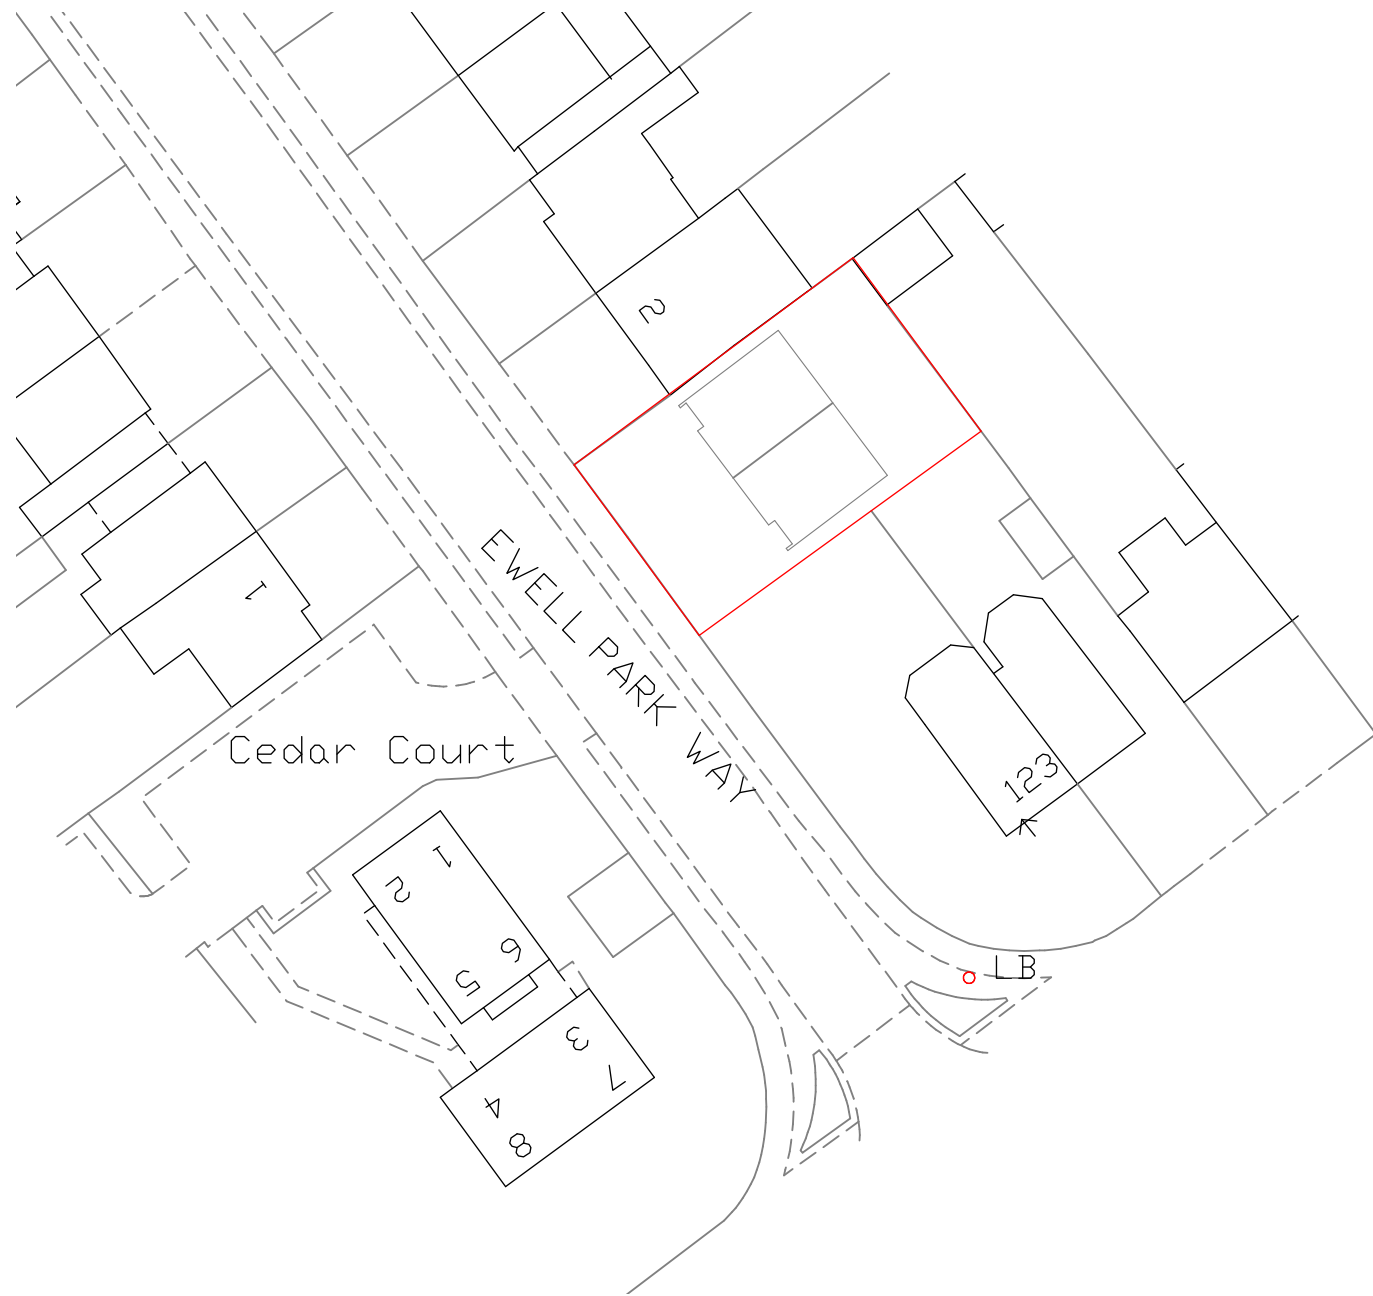

Project
Land r/o 123 & 125
London Road KT17 2BS

Rev	Date	Description

Site Location and Site Block Plan
Drawing No. PF 3/21 001
Scale as per drawing