


ARCHITECTURAL DESIGNERS

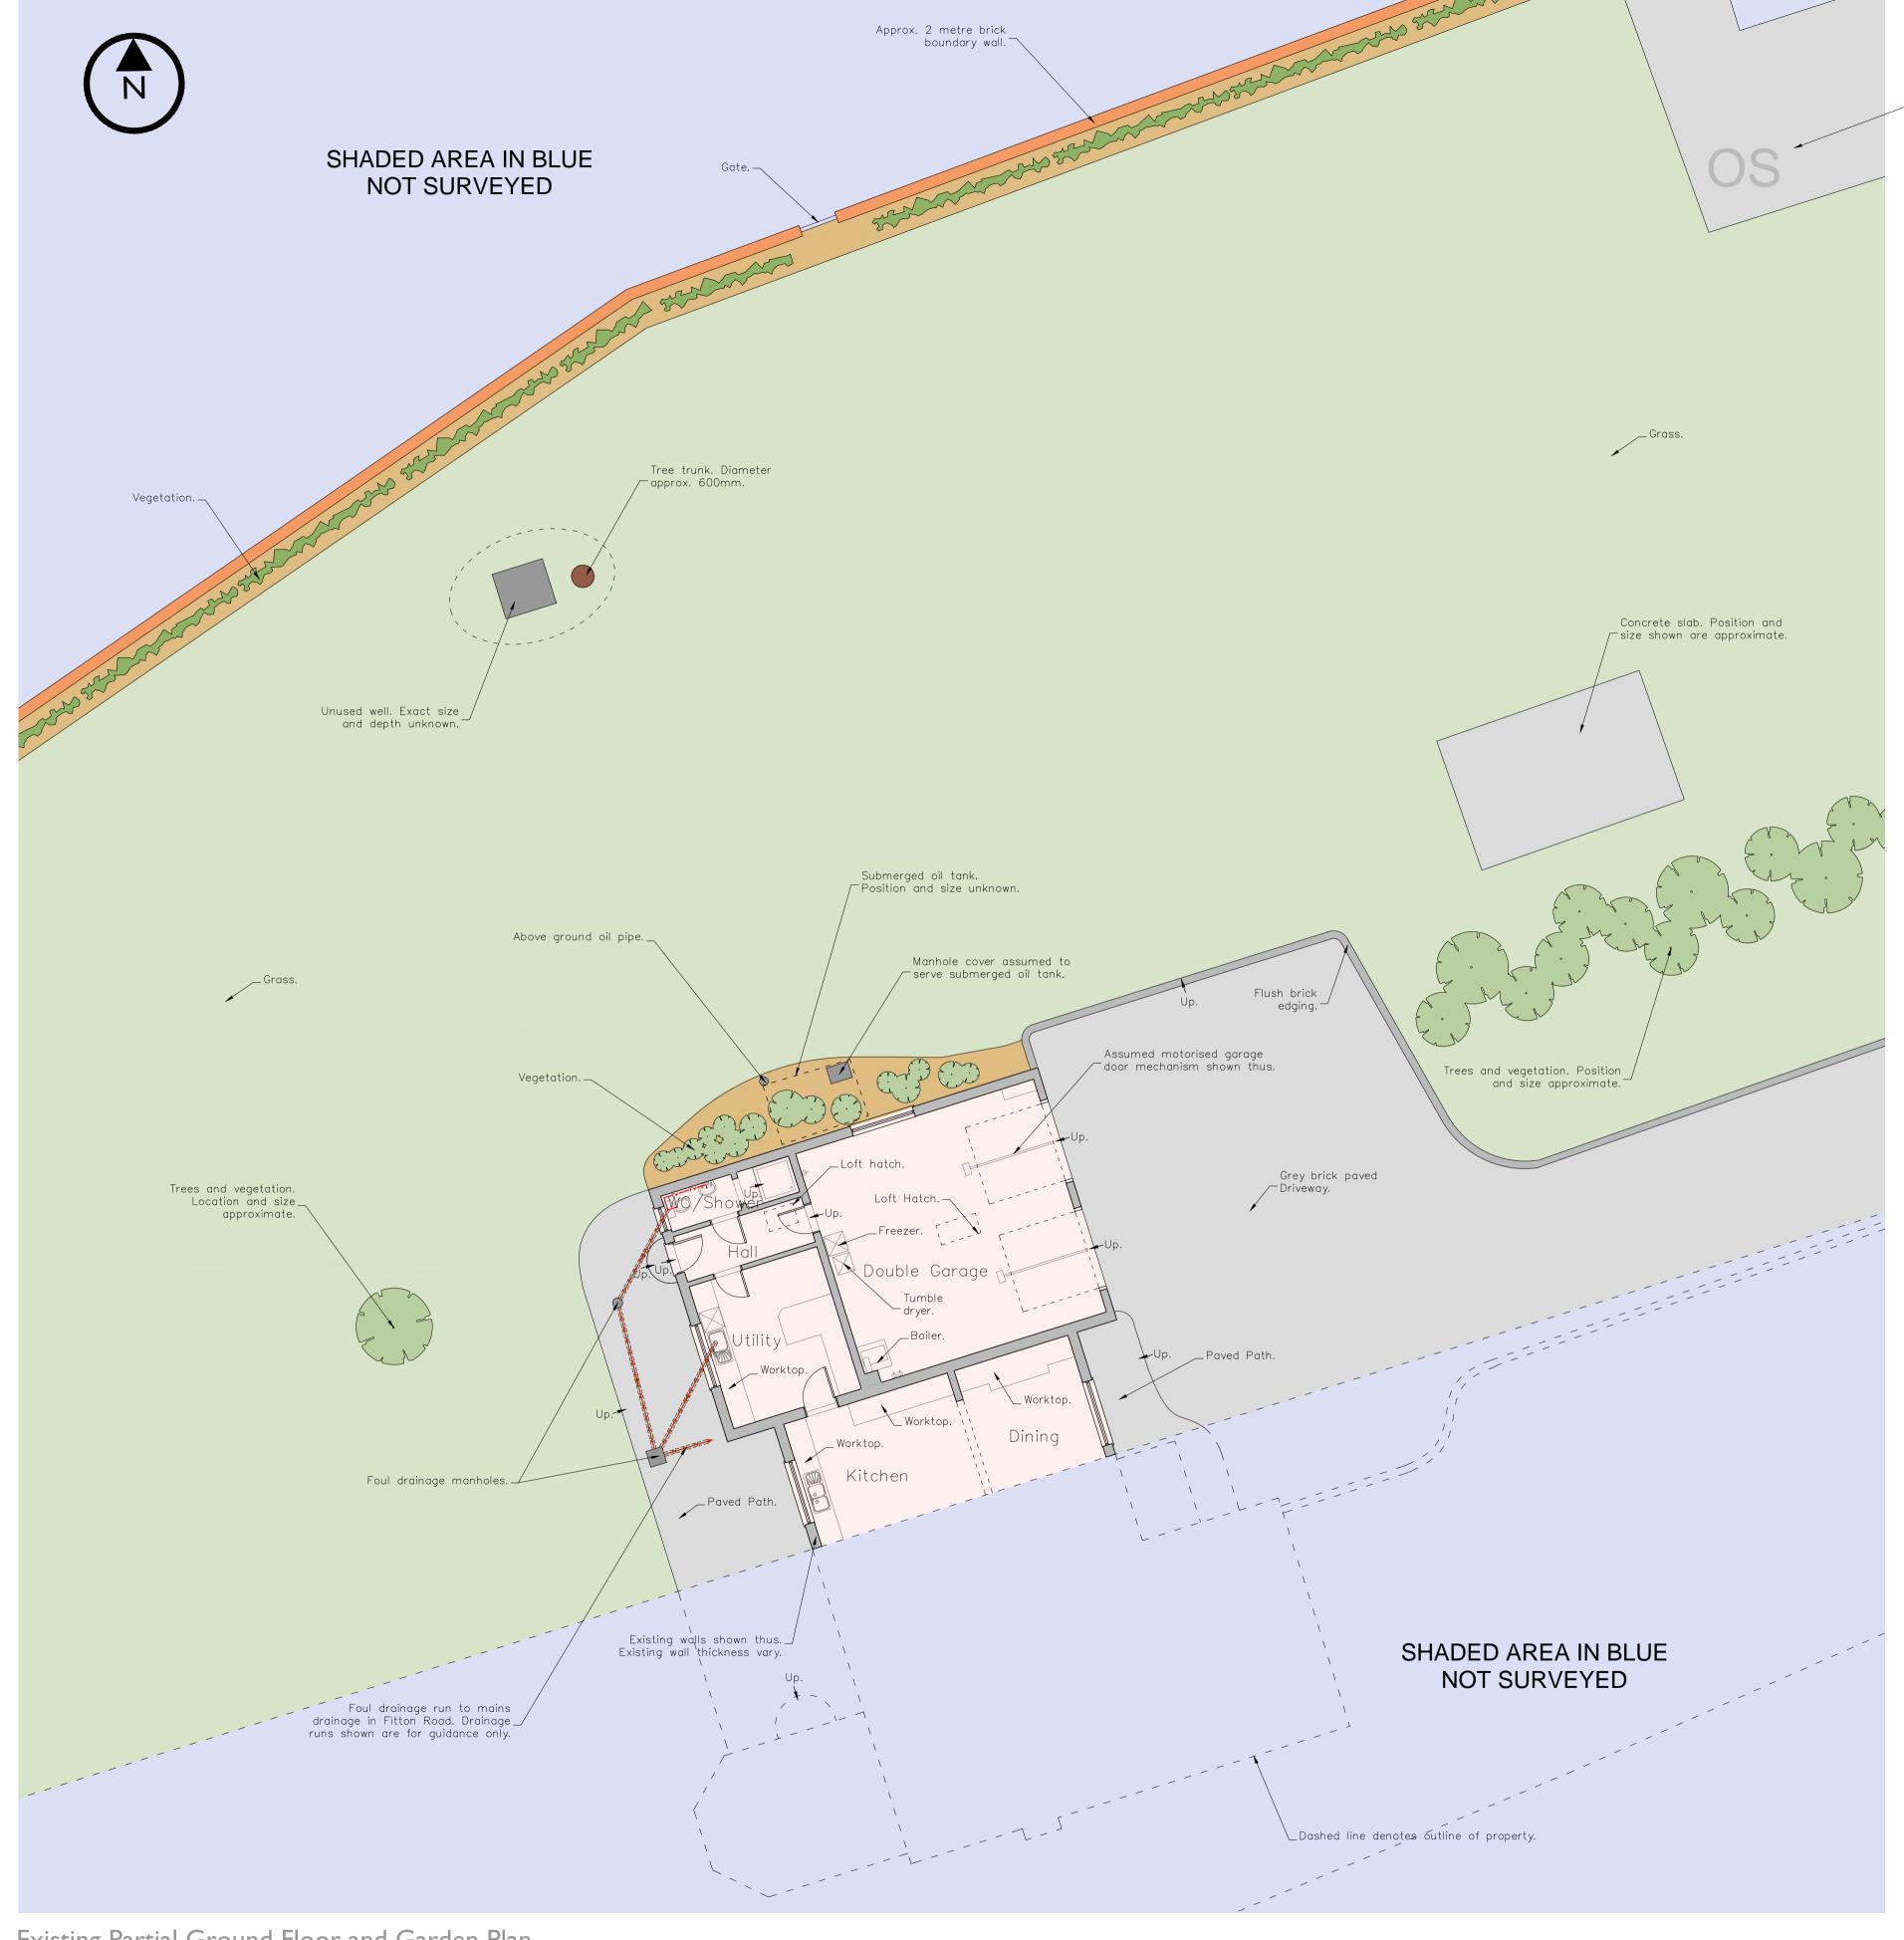

Existing Partial Ground Floor and Garden Plan Scale 1:100

1:100 0 0.5 1.0 1.5 2.0 2.5 3.0 4.0 5.0m

IMPORTANT INFORMATION

THIS DRAWING MUST BE READ IN CONJUNCTION WITH ALL OTHER INFORMATION CONTAINED ON RUSSEN & TURNER DRAWINGS. THIS DRAWING MUST NOT BE REVIEWED IN ISOLATION.

DIMENSIONS MUST NOT BE SCALED FROM THE DRAWINGS. ALL DIMENSIONS ARE APPROXIMATE. THIS DRAWING HAS BEEN PREPARED FOR DISCUSSION PURPOSES ONLY AND MUST NOT BE USED FOR CONSTRUCTION PURPOSES.

Revision: Date: Russen & Turner 17 High Street Project: 50 Fitton Road, Wiggenhall St. Germans, Kings Lynn Norfolk King's Lynn, Norfolk, PE34 3AX PE30 IBP Client: Mr and Mrs P. Framingham

Drawing Title: Existing Partial Ground Floor and Garden Plan.

Date: March 2021 Paper Size: A1

**Drawing Number:** 22593 PJ2 - SU02