



This copy has been made by or with the authority of Midlothian Council pursuant to Section 47 of the Designs and Patents Act 1988. Unless that Act provides a relevant exception to copyright, the copy must not be copied without the prior permission of the copyright owner.

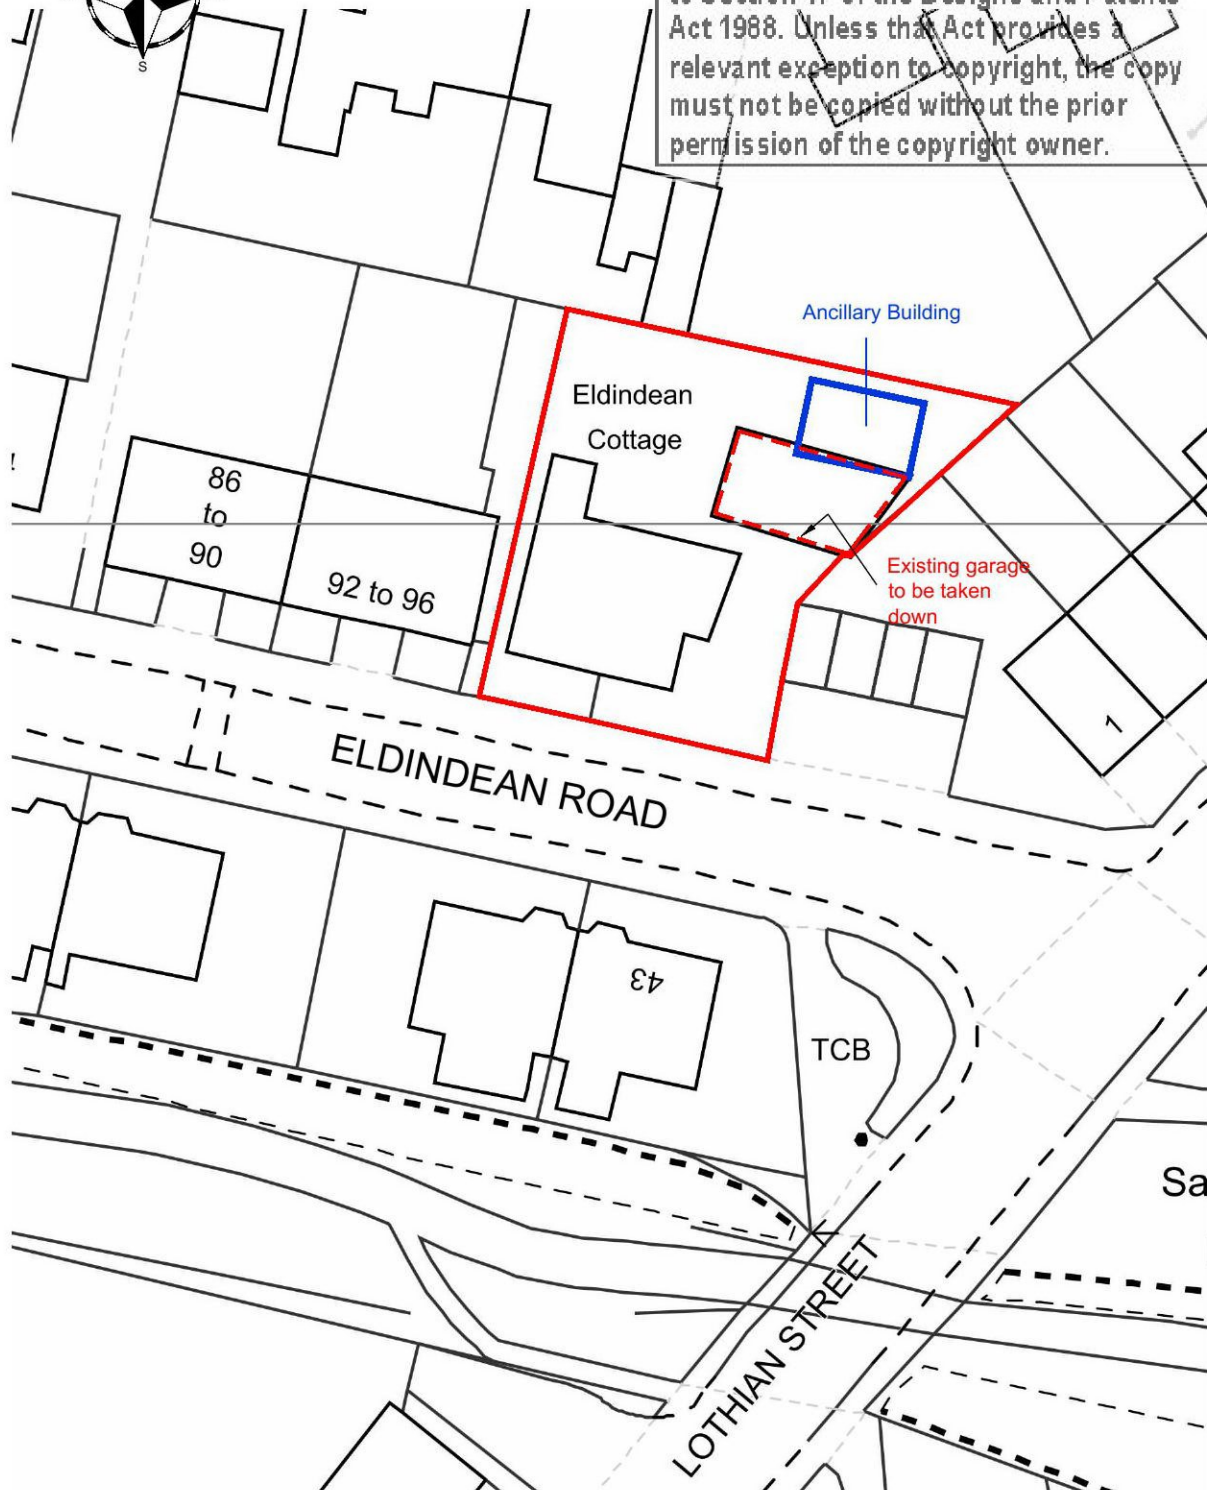

1:500 SCALE LOCATION PLAN

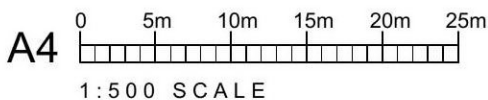

1	Issued for Planning	Mar. 2021	CTW
<b>CwC</b> Colin Watson Consultancy Unit 6, Pitreavie Court, Pitreavie Business Park Dunfermline, KY11 8UU Tel. 07834272409 office@colinwatsonconsultancy.co.uk			
98 Eldindean Road, Bonnyrigg, EH19 2HP Mr & Mrs Findlay			
Drg Title:		1:500 Scale Location Plan	
Drg Number:		D500 - PBW - 500	Issue 1
Scale: As shown		Date: March 2021	