


NOTES

- Do not scale from this drawing
- Report any discrepancies to the Architect
- Check dimensions on site prior to starting work

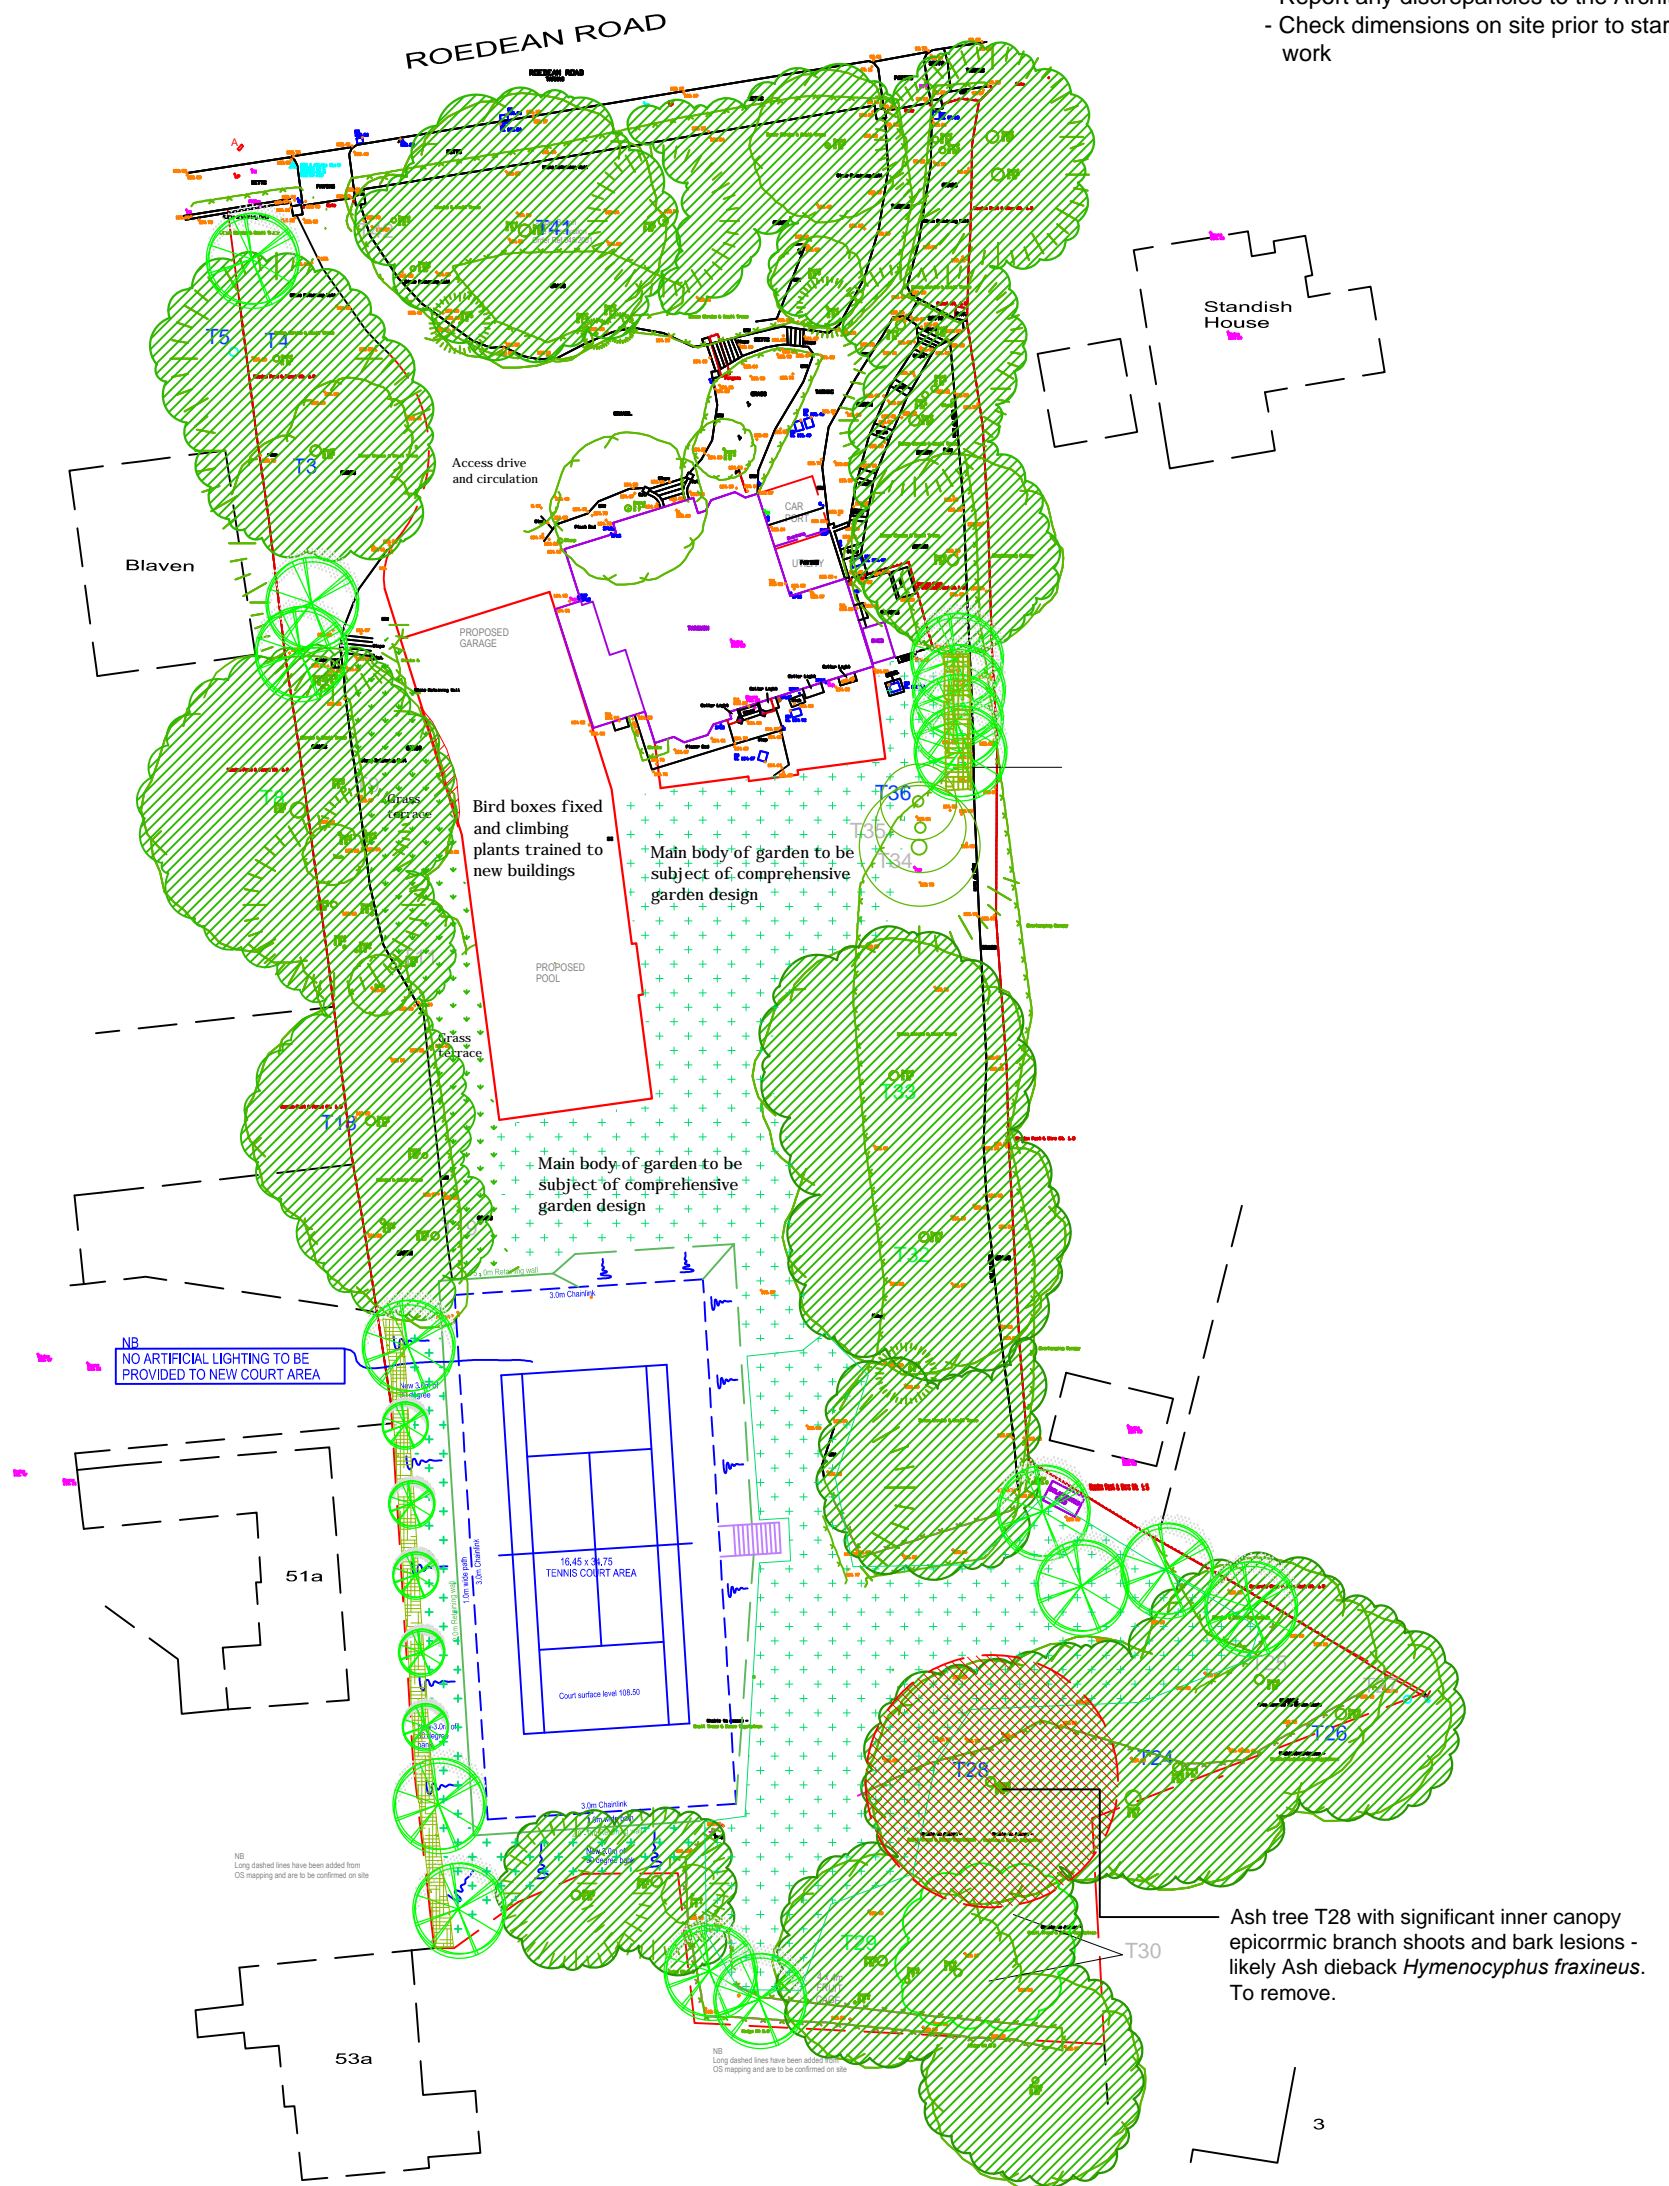

Ben Larkham Associates, 3 Princes Street,
Tunbridge Wells, TN2 4SL
TEL: 01892 684086 Email: office@benlarkham.co.uk

Job Title:
Dovecote Place
Roedean Road
Tunbridge Wells

Drawing Title:
Tree plan

Scale: 1:500 at A3	Drawn By: BL	Date: Apr 2021
-----------------------	-----------------	-------------------

Drawing Number: tr-1589-21	Rev.:
-------------------------------	-------

Rev.	Date	Description