
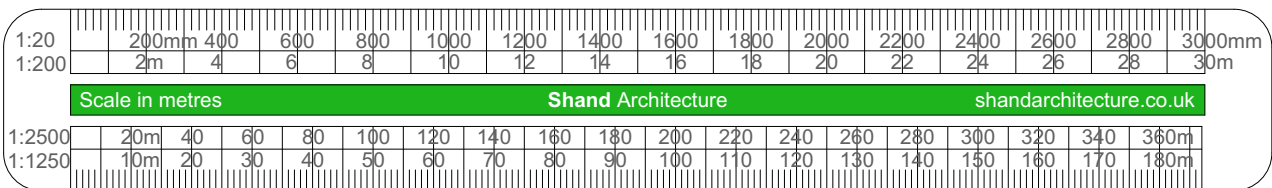


N

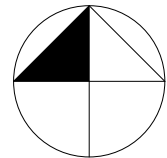

Ordnance Survey © Crown Copyright 2021.
All rights reserved. Licence number 100022432

Shand Architecture www.shandarchitecture.co.uk Studio One, Crook of Devon, Kinross KY13 0UL E-mail :- stuart@shandarchitect.co.uk	Project Proposed Memorial Ecclesmachan Rd., Uphall, West Lothian	Date 20/2/2021	Scale 1:1250
	Drg. Title LOCATION PLAN	Drg. No. 21-03-01	