

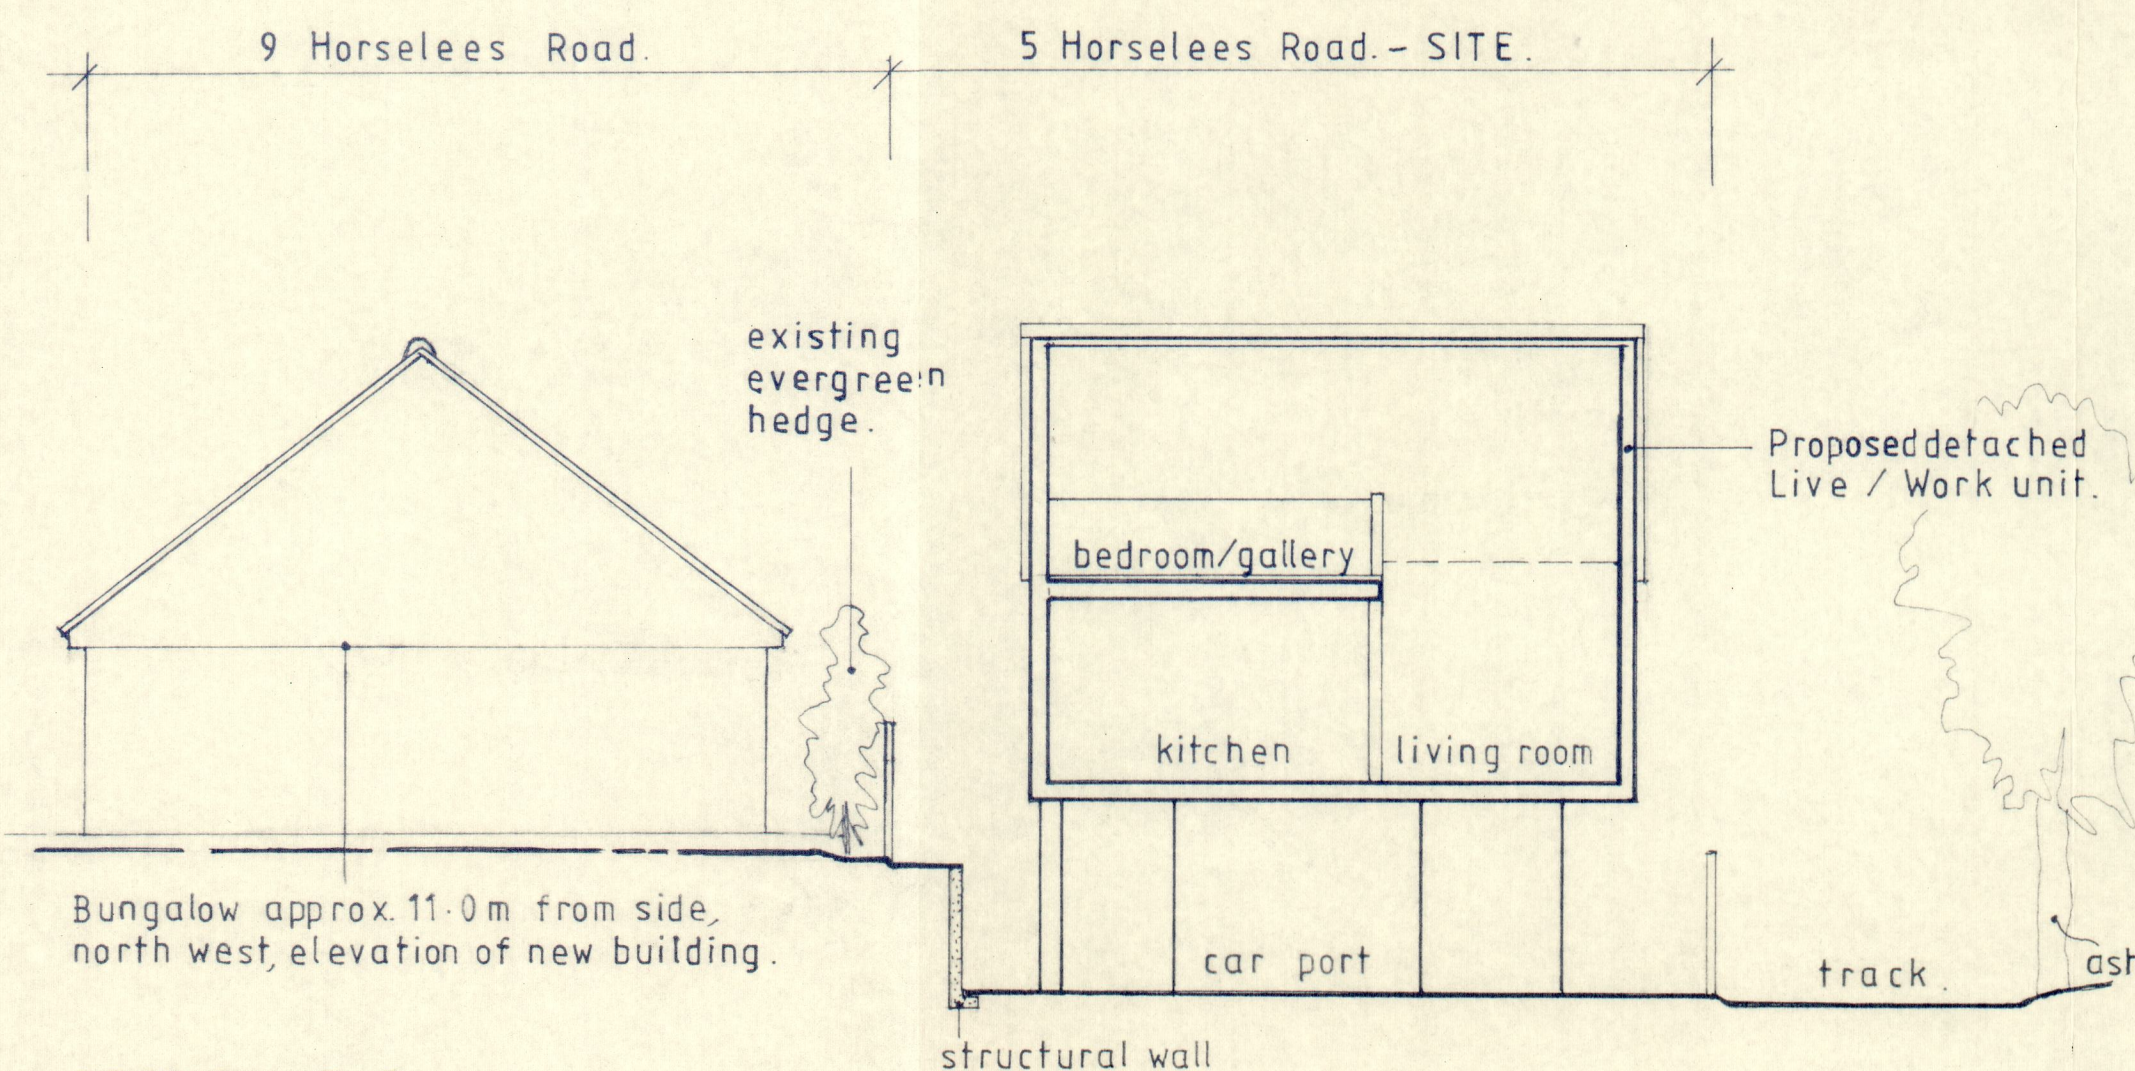



SECTION A-A

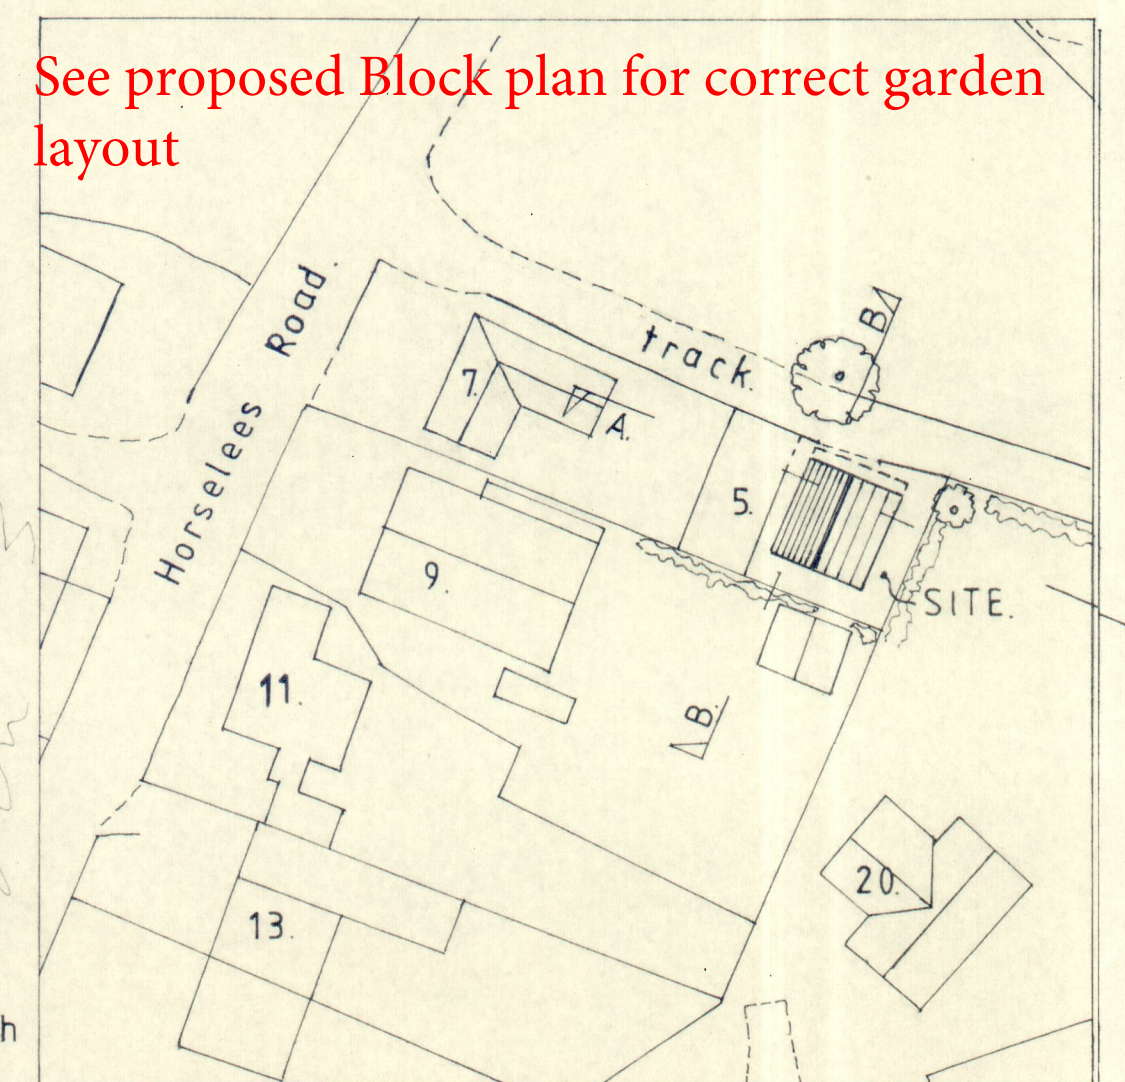

SECTION B-B

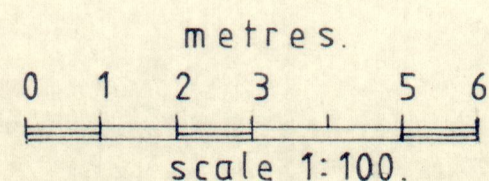

SITE / LOCATION PLAN

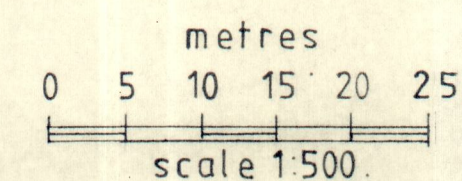

# Notes:

- SECTIONS INDICATE THAT THE PROPOSED BUILDING WILL BE IN A SUNKEN POSITION SO THAT IT WILL NOT ADVERSELY IMPACT THE NEIGHBOURING PROPERTY.
- DUE TO SIZE / HEIGHT OF NEIGHBOURING PROPERTY THERE WILL NOT BE ANY OVERLOOKING ISSUES.
- DESIGN OF NEW BUILDING - ALL WINDOWS ARE POSITIONED AND DETAILED NOT TO CAUSE A NUISANCE TO NEIGHBOURS.

rev.	date.	amendment.
A.	02/21	update internal details, add retaining wall info.
B.	03/21	add tree survey, adjust levels.

NEW LIVE / WORK UNIT  
5 HORSELEES ROAD,  
BOUGHTON UNDER BLEAN,  
FAVERSHAM, KENT, ME13 9TG.

Mr R. Blake - Jelley .

DESIGN STAGE

SITE SECTIONS.

1:100 @ A2.

JAN. 21.

316 / 02

B.

**db**  
Design & Build  
Services

BYRON J LATHAM  
2 Collins Cottages  
Boughton  
Faversham  
Kent ME13 9LU  
01227 751 044