



**PL06-01ii**  
**PROPOSED ROOF PLAN**

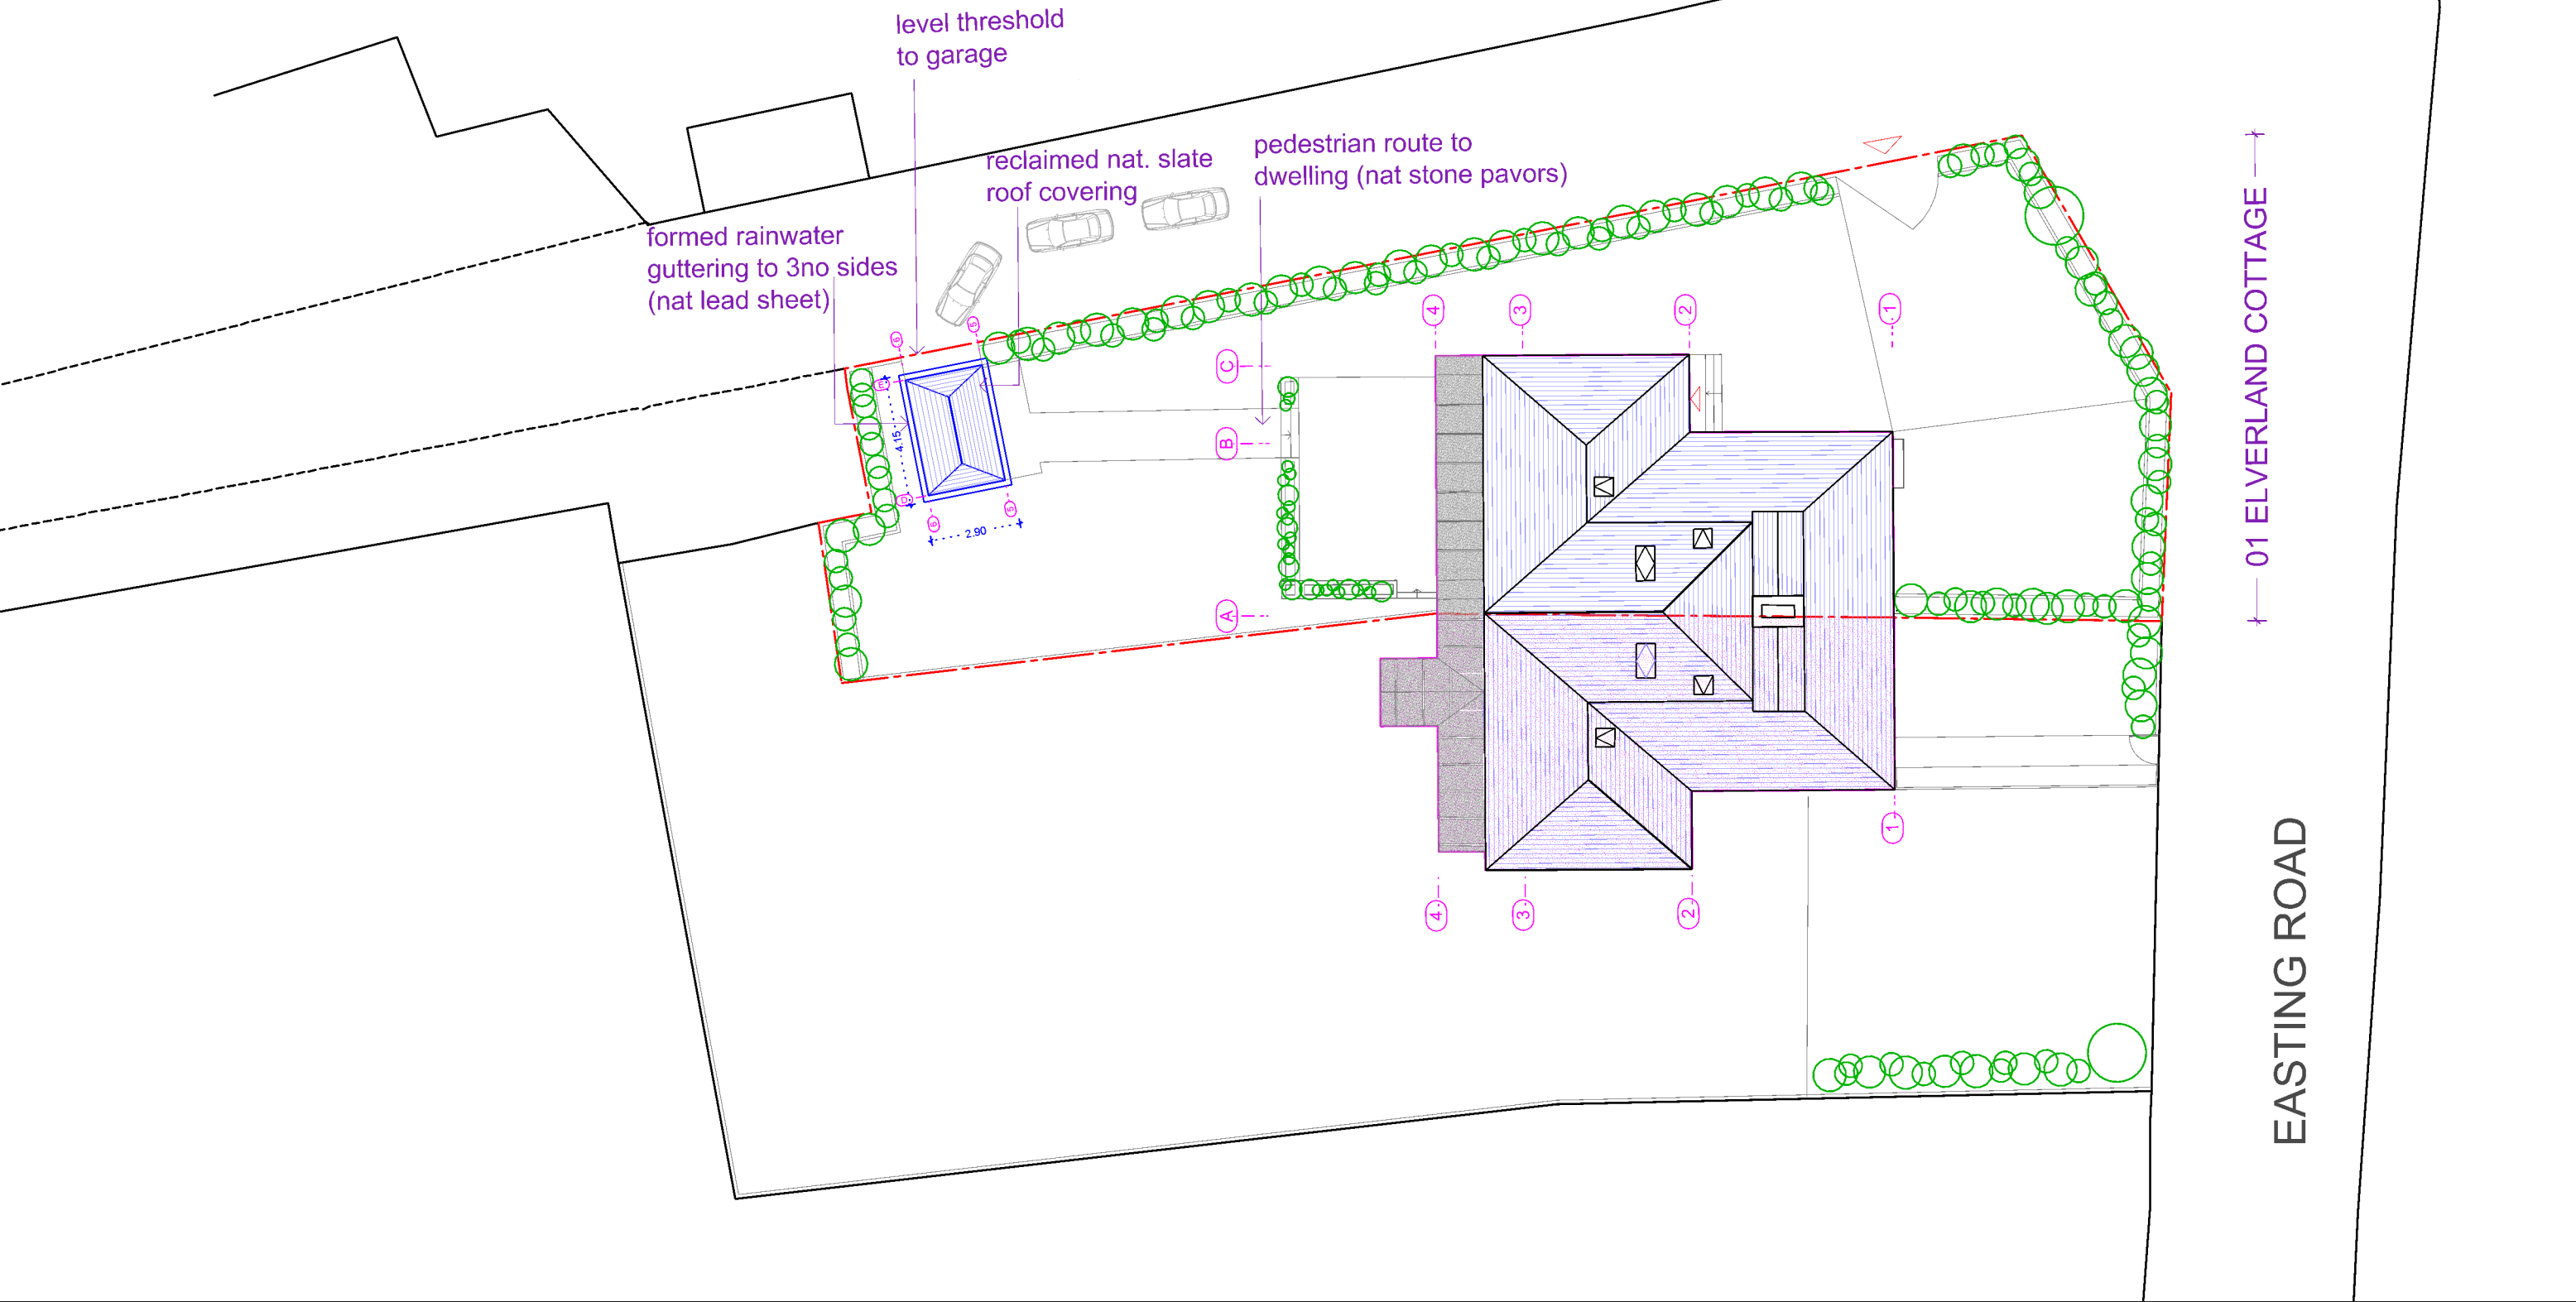

SITE BOUNDARY IN RED

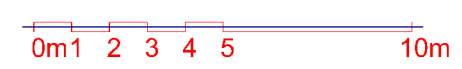

**PL06-01ii**

01 ELVERLAND COTTAGES, EASTING ROAD, PAINTERS FORSTAL KENT ME 13 ORX  
 PROPOSAL FOR A NEW GARAGE EXTENSION TO EXISTING DWELLING

