



PL06-00ii
PROPOSED GROUND FLOOR PLAN

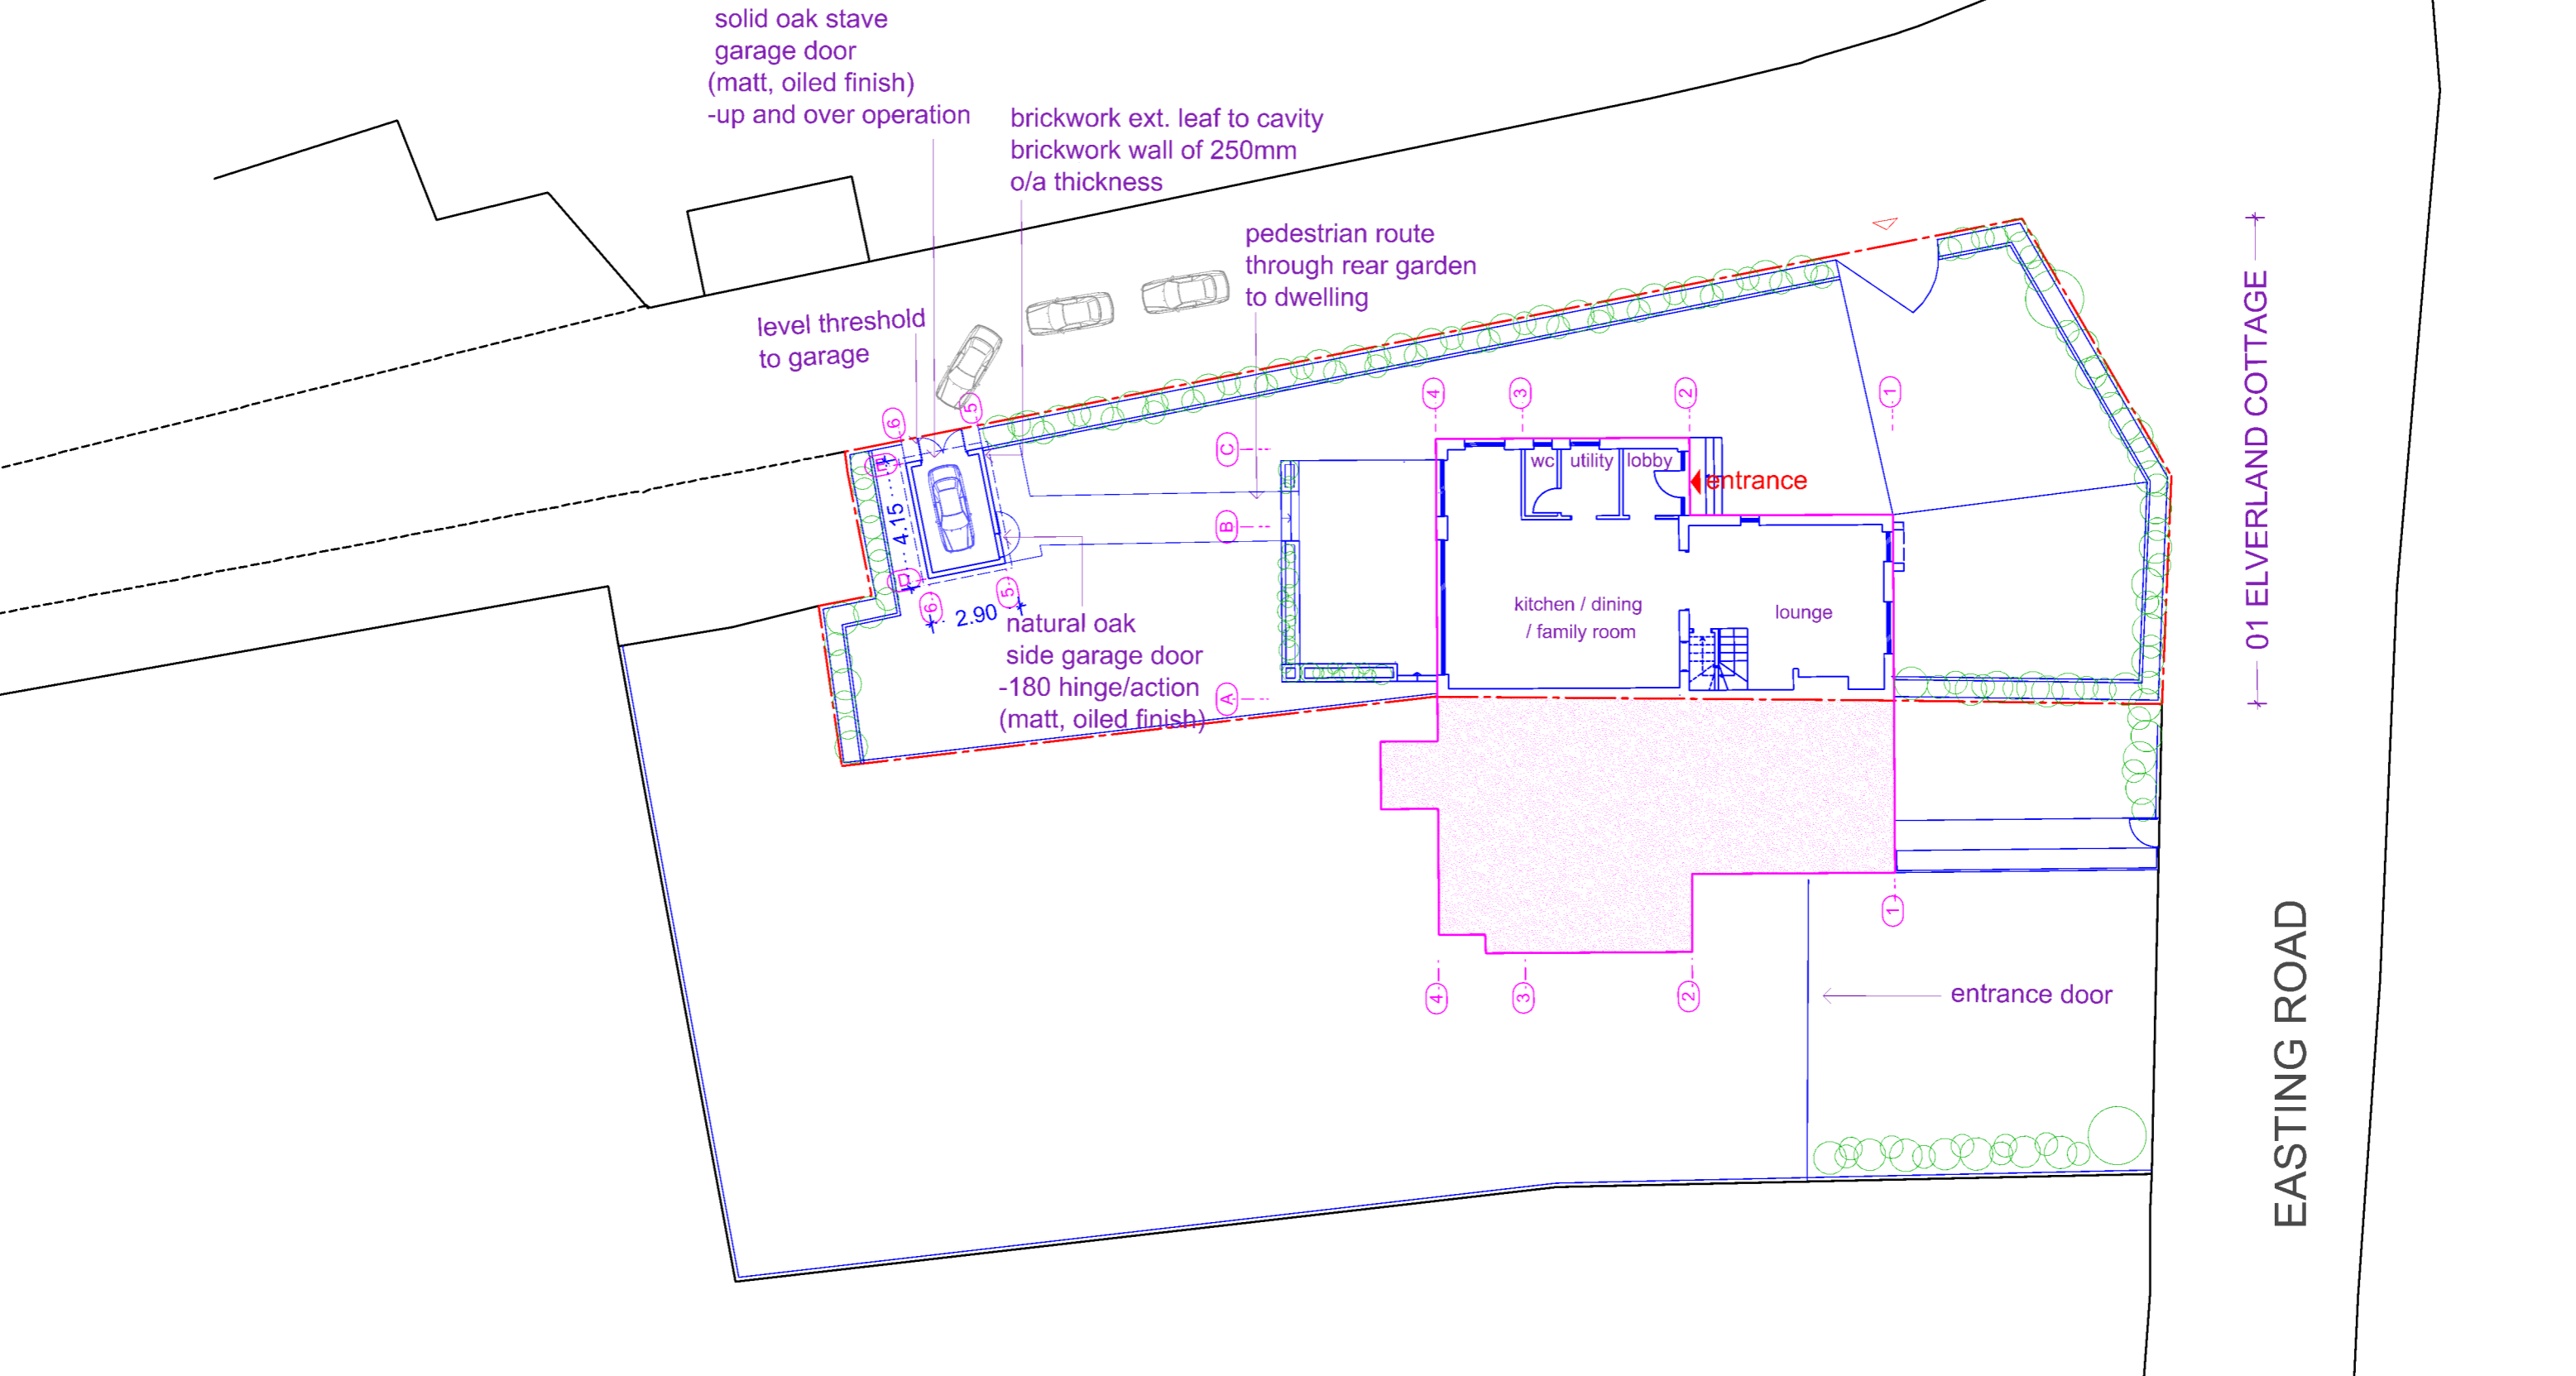

SITE BOUNDARY IN RED

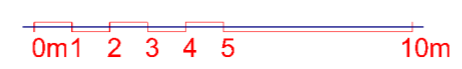

PL06-00ii

01 ELVERLAND COTTAGES, EASTING ROAD, PAINTERS FORSTAL KENT ME 13 ORX
 PROPOSAL FOR A NEW GARAGE EXTENSION TO EXISTING DWELLING

