


**PL03-03**  
**PROPOSED FLANK ELEVATION TO GARAGE**

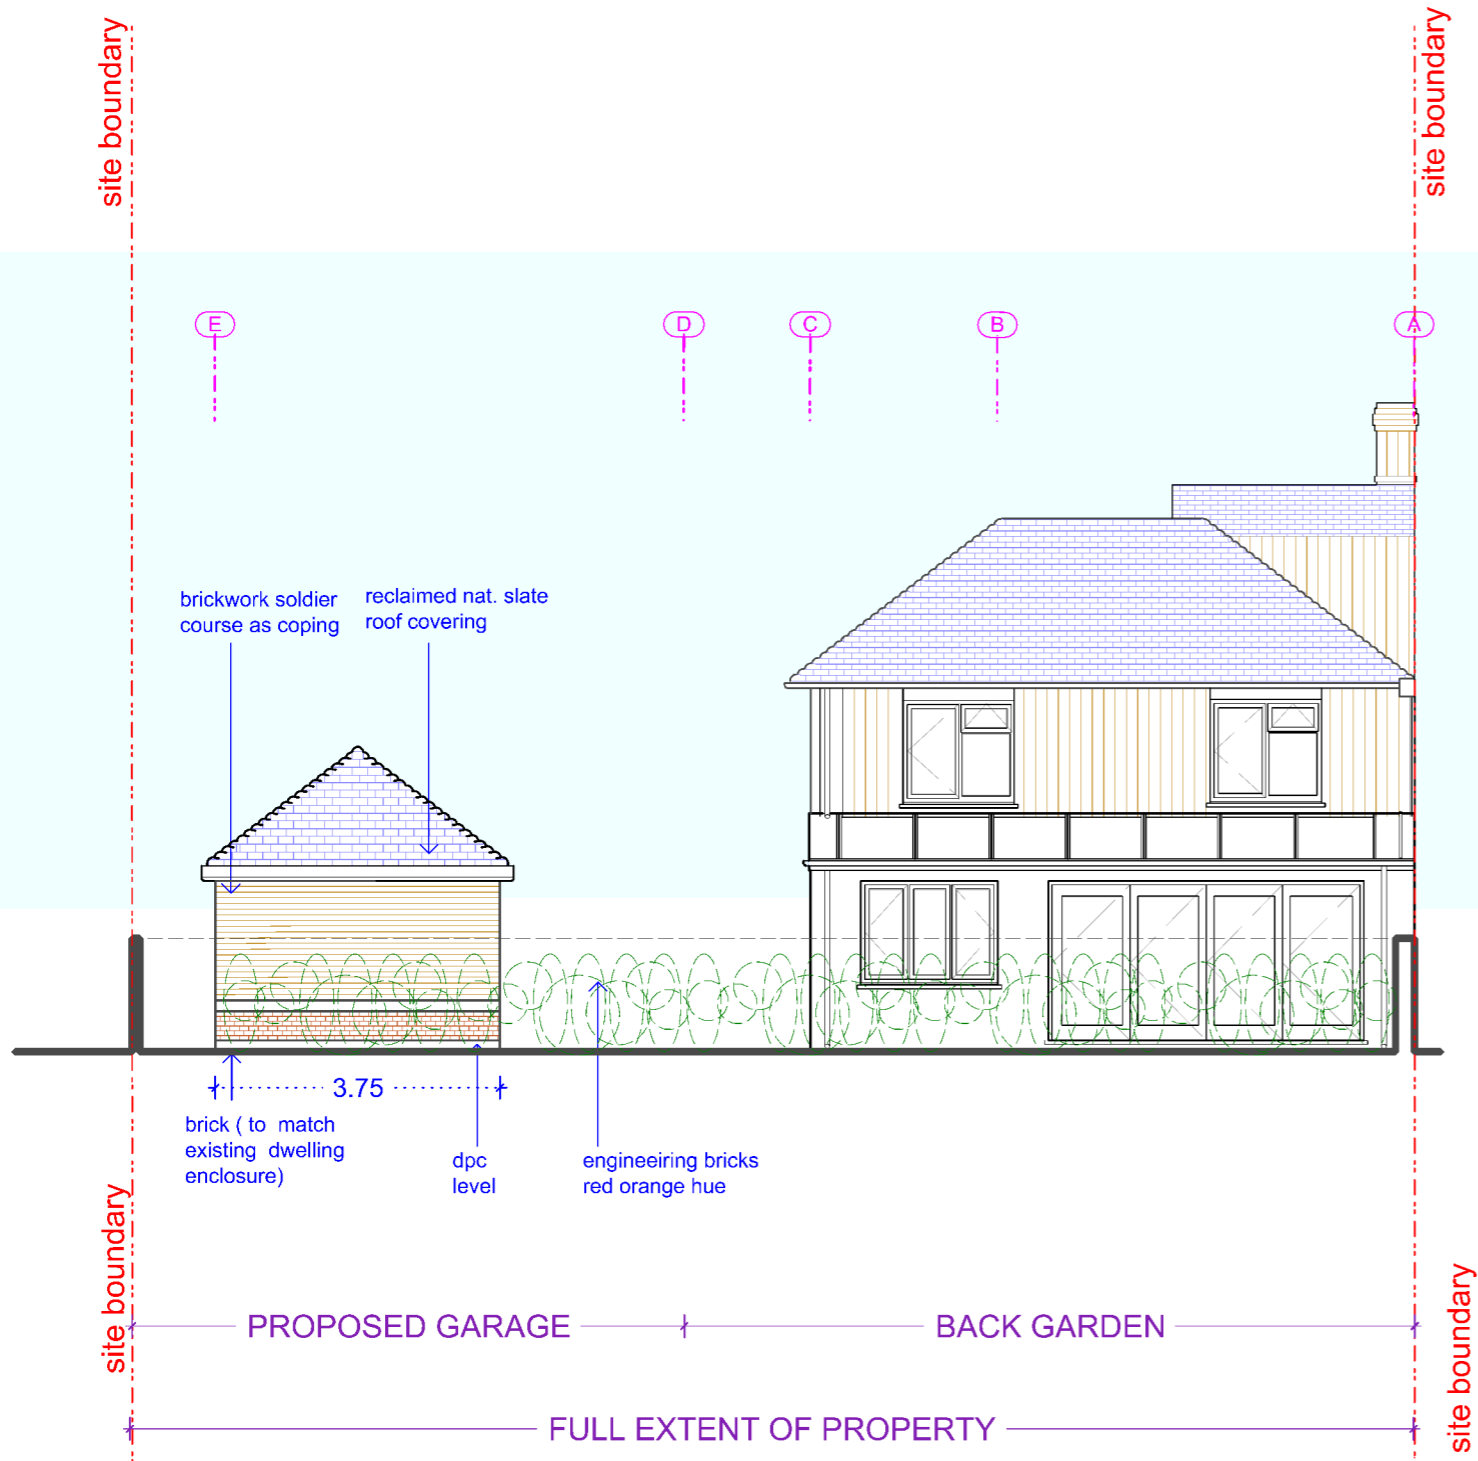

**PL03-04**  
**PROPOSED REAR ELEVATION TO GARAGE**

