


This drawing must not be scaled. Discrepancies are to be reported to the Architect immediately. All dimensions are approximate and are to be checked on site. All information to be subject to site surveys. This drawing, or any portion of it must not be reproduced without prior consent from the Architect.

© Joseph Boniface Architects Ltd

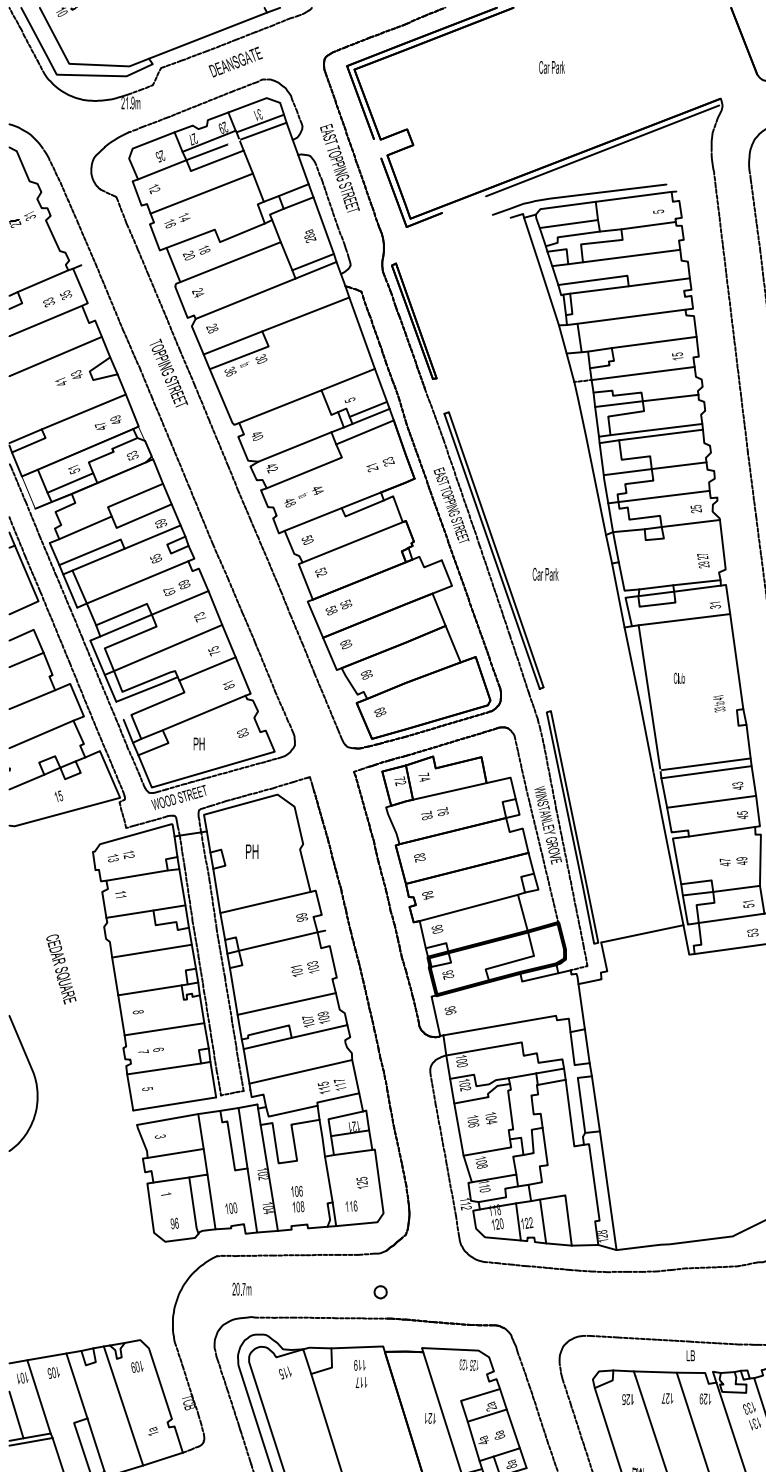

\	- Initial issue.	19/04/21	JB / SW
Rev.	Amendment	Date	By / Chk

Joseph Boniface Architects Ltd
RIBA Chartered Practice

01253 280 485
bonifacearchitects.co.uk
office@bonifacearchitects.co.uk
62 Counce Street, Blackpool, FY1 3LA.

Project
Quality Corridors.
Clarke & Co,
92 Topping Street,
Blackpool.

Client



Drawing Title
Site Location Plan

Status
PLANNING

Scale
1:1250 @ A4

Drawn By JB	Date 19/04/2021
----------------	--------------------

Drawing Number JBA337-PL-60.001	Revision /
------------------------------------	---------------

