


This drawing must not be scaled. Discrepancies are to be reported to the Architect immediately. All dimensions are approximate and are to be checked on site. All information is to be subject to site surveys. This drawing, or any portion of it must not be reproduced without prior consent from the Architect.

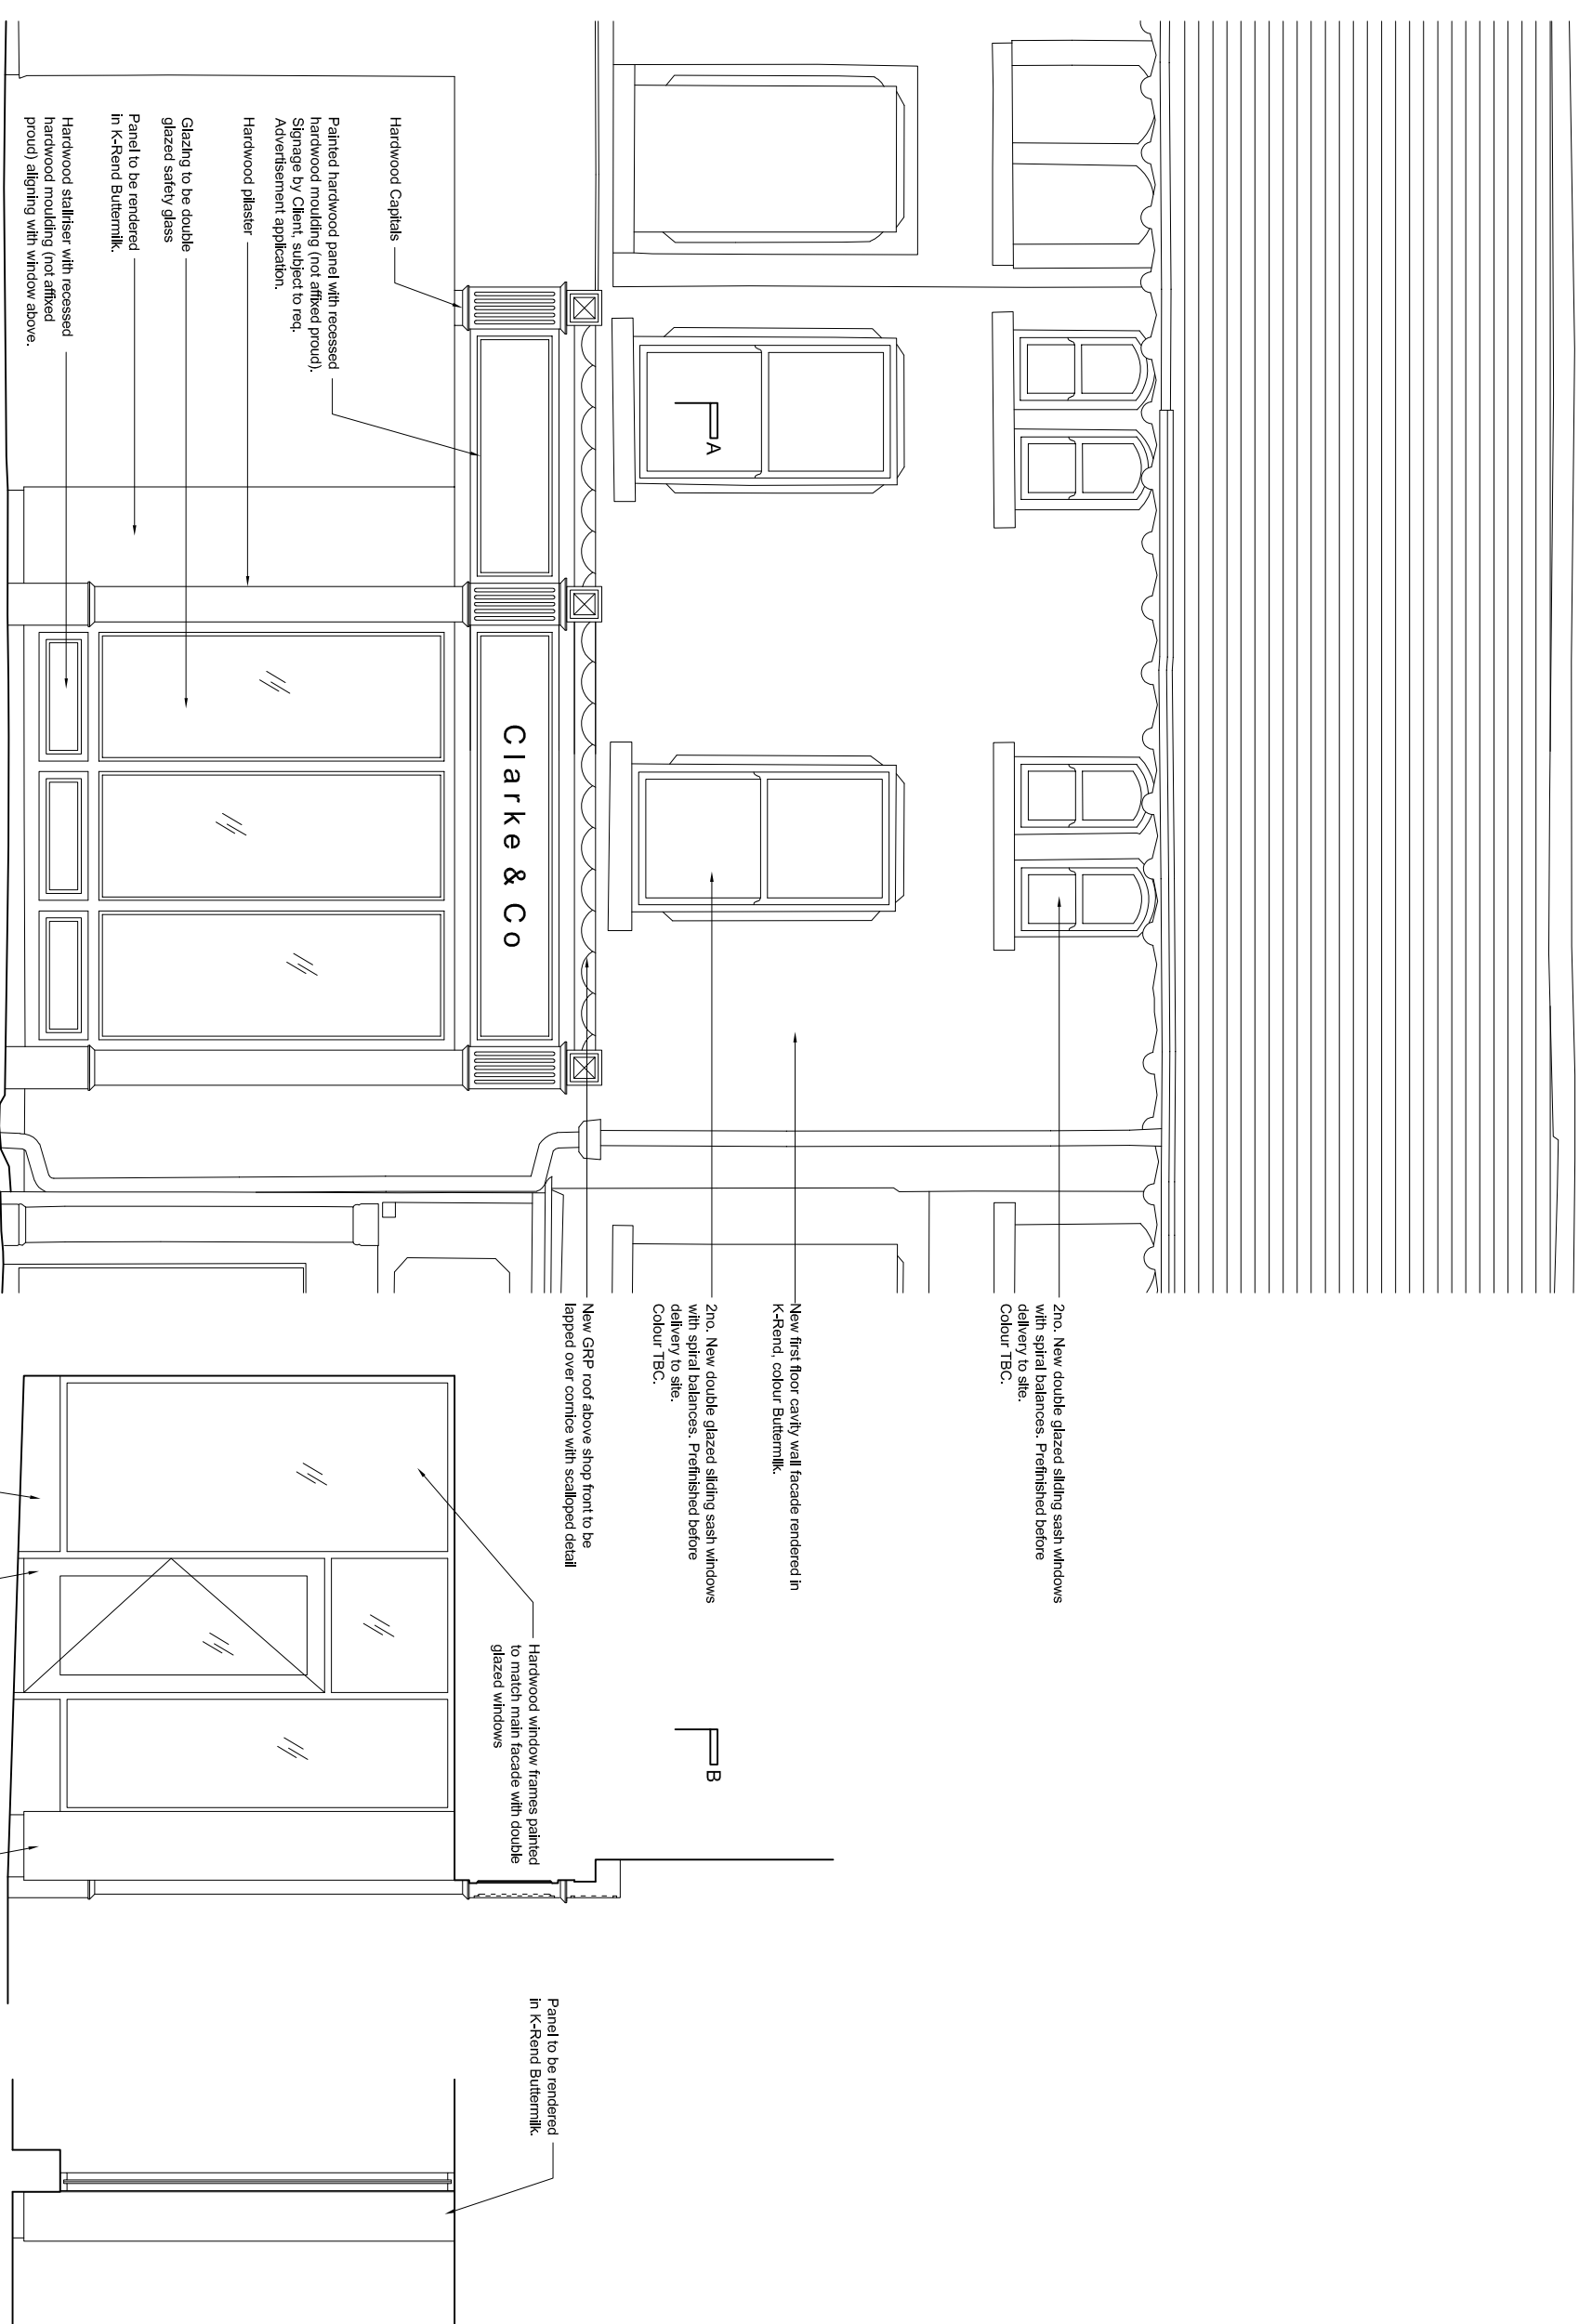

1	- initial issue.	19/04/21	JB / SW
Rev.	Amendment	Date	By / Chk

Joseph Boniface Architects Ltd  
RIBA Chartered Practice  
01253 280 485  
bonifacearchitects.co.uk  
office@bonifacearchitects.co.uk  
62 Caunce Street, Blackpool, FY1 3LA.

Project  
Quality Corridors.  
Clarke & Co.,  
92 Topping Street,  
Blackpool.



Drawing Title	Existing & Proposed Elevations		
Status	PLANNING		
Scale	1:50 @ A1		
Drawn By	JB	Date	19/04/2021
Drawing Number	JBA337-PL-60.002		Revision /