




TSB PROJECT DYLAN - BIRLEY STREET BLACKPOOL

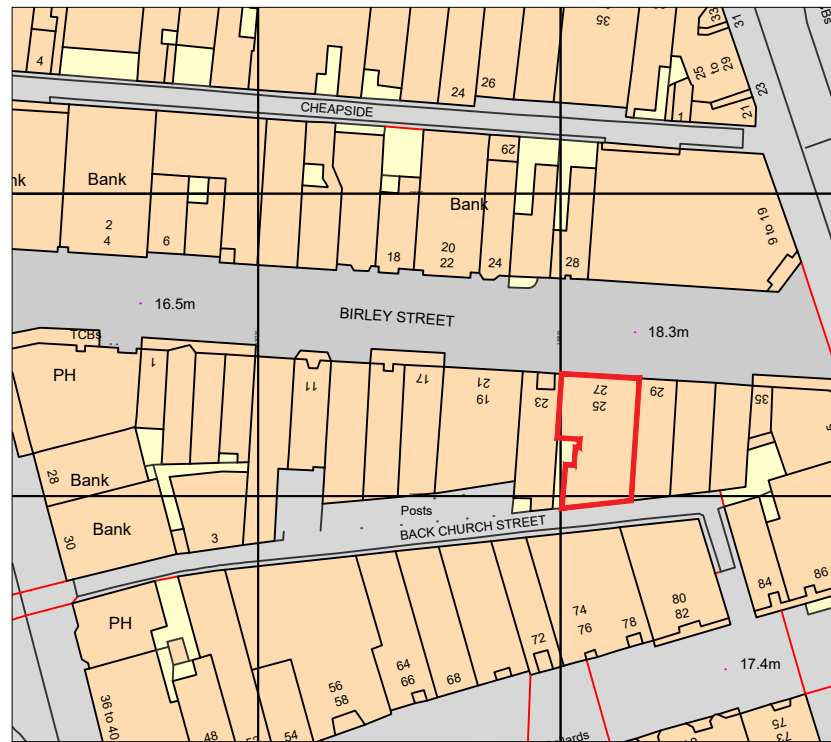

SITE LOCATION PLAN 1:1250

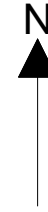

Scale 1:1250

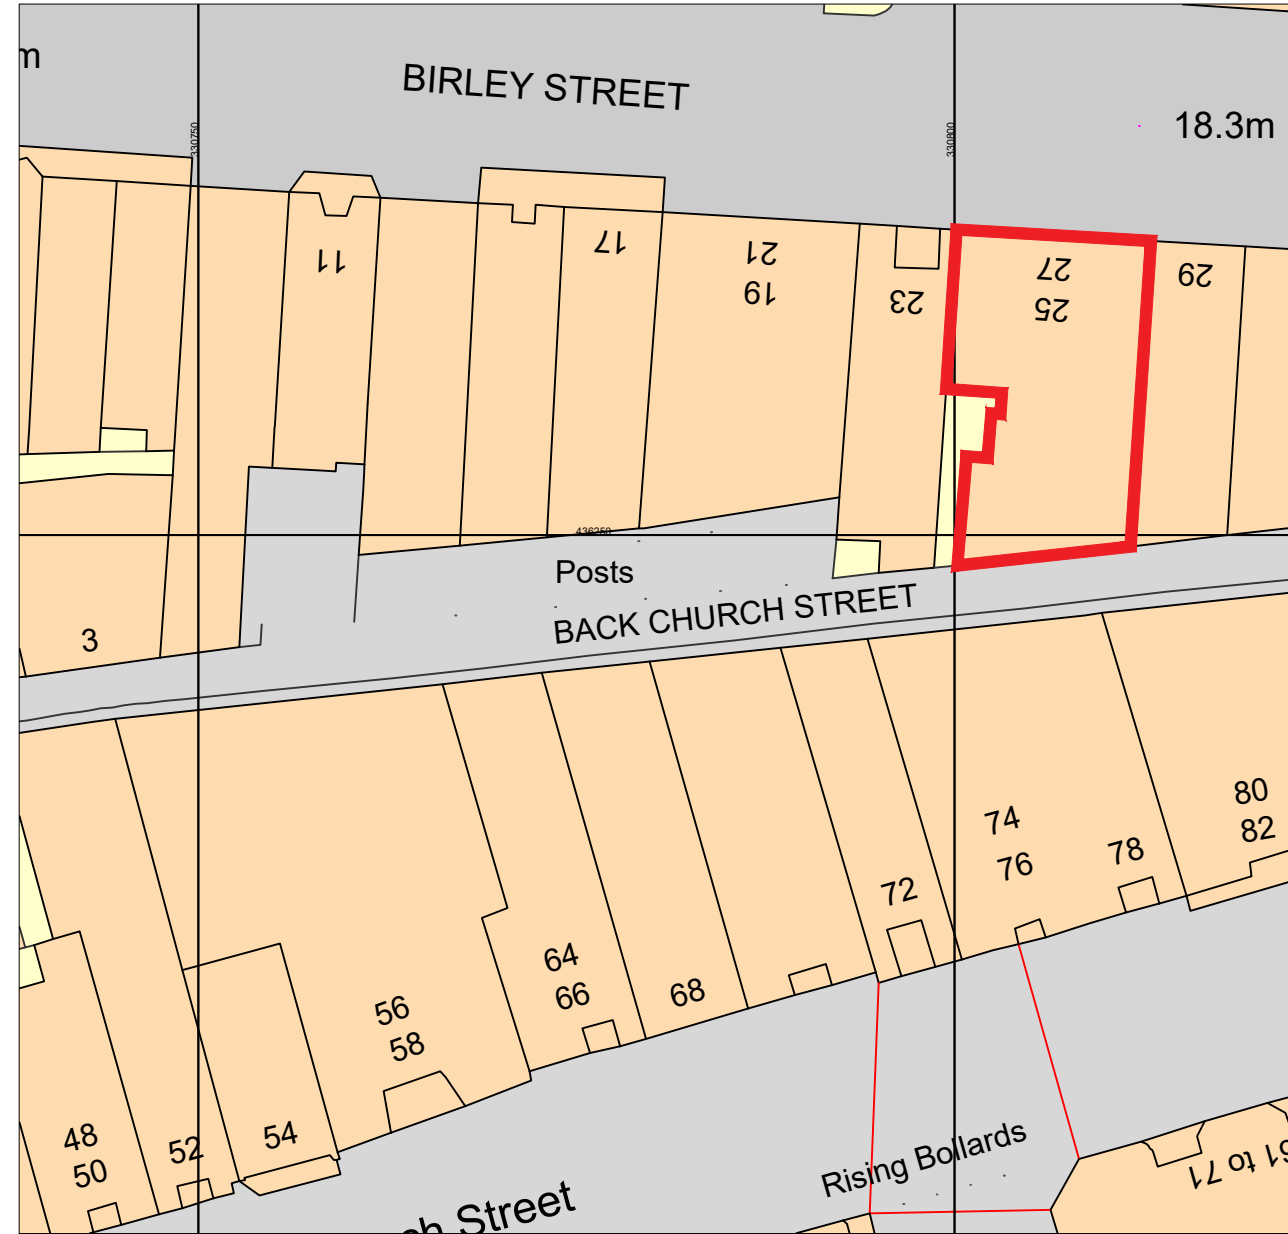

SITE BLOCK PLAN 1:500



Scale 1:500

REV	DATE	DESCRIPTION	INITIALS
A	DD-MM-YY	RDWG 1	XX



RDWG 1



ALL DIMENSIONS TO BE VERIFIED PRIOR TO COMMENCING WORK. DRAWING TO BE READ IN CONJUNCTION WITH PROJECT SPECIFICATIONS.

THIS DRAWING IS THE PROPERTY OF TSB AND COPYRIGHT IS RESERVED BY THEM. THE DRAWING IS ISSUED ON CONDITION THAT IT IS NOT COPIED OR DISCLOSED BY OR TO ANY UNAUTHORISED PERSONS WITHOUT PRIOR CONSENT IN WRITING TO TSB PROPERTY. ALL MODIFIED DRAWINGS SHOULD BE RETURNED TO TSB.

EDINBURGH - Henry Duncan House, 120 George Street, Edinburgh EH2 4LH

PROJECT ADDRESS PROJECT DYLAN 25-27 BIRLEY STREET BLACKPOOL, FY1 1EG	SCALE A1 - 1:50 A3 - 1:100
DRAWING DESCRIPTION SITE LOCATION PLAN SITE BLOCK PLAN	DATE DD-MM-YYYY DRAWN/CHECK XX / XX
DRAWING NUMBER PROPERTYCODE - AR - 0.0	REVISION REV A