

DESIGN NOTES

SITE SURVEY OBTAINED 22.03.21


THIS DRAWING IS NOT TO BE SCALED, ONLY FIGURED DIMENSIONS ARE TO BE FOLLOWED. CONTRACTORS TO CHECK ALL DIMENSIONS & CONDITIONS ON SITE & REFER ANY DISCREPANCY TO OAKWOOD CONTRACTS LTD. THIS DRAWING IS THE SOLE PROPERTY OF OAKWOOD CONTRACTS LTD AND MAY NOT BE COPIED OR REPRODUCED IN ANY MANNER WHATSOEVER WITHOUT THE OWNERS CONSENT. © COPYRIGHT

DRAWING TO BE READ IN CONJUNCTION WITH LATEST STANDARD DETAILS AND DESIGN GUIDE SUBJECT TO THE BRAND

REVISIONS:

REVISION	COMMENTS	DATE ISSUED	DESIGNER
A	EXTERNAL ELEVATION ISSUE	31.03.21	BYJ


LISTED BUILDING	NO
CONSERVATION AREA	YES

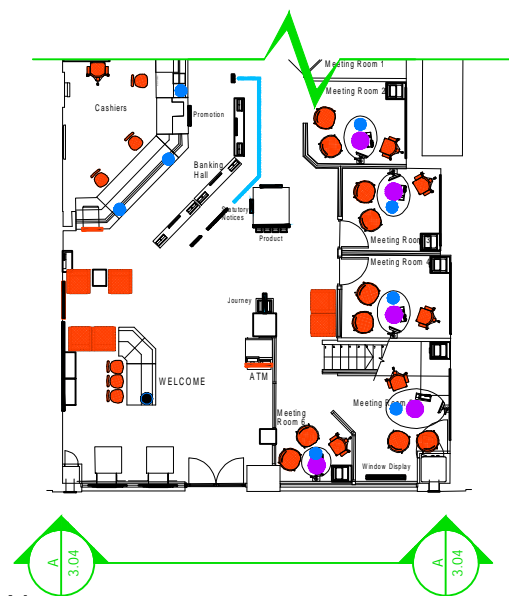


1 KEY PLAN  
Scale: 1:100@ A1 1:200 @A3



0 IMAGE REF 1  
Scale: NOT TO SCALE

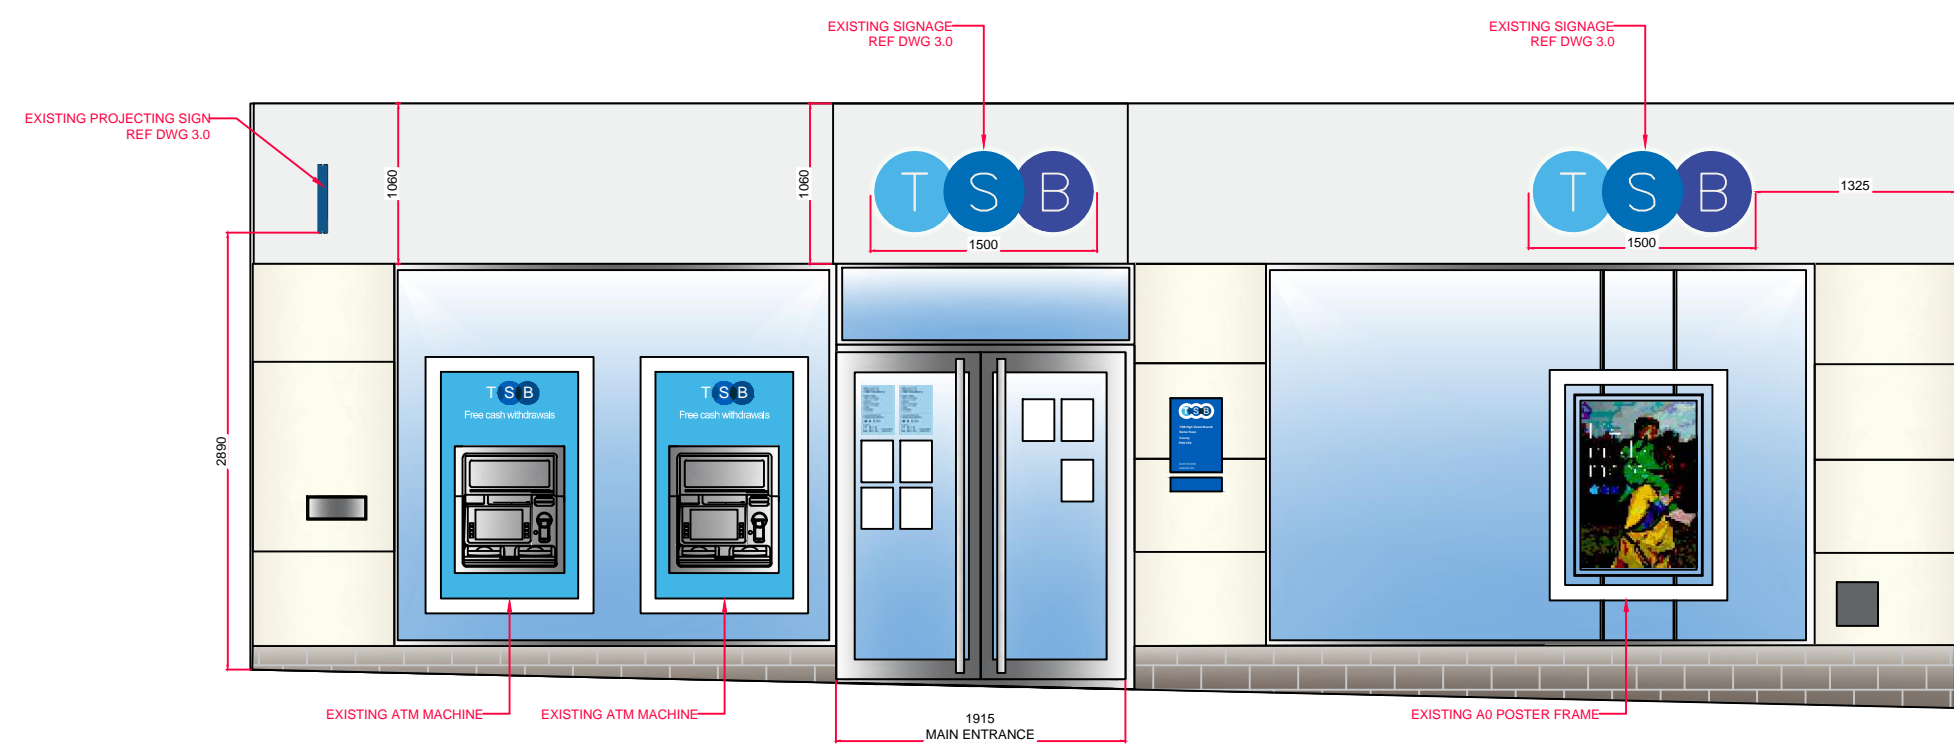

2 EXISTING EXTERNAL ELEVATION  
Scale: 1:25@ A1 1:50 @A3

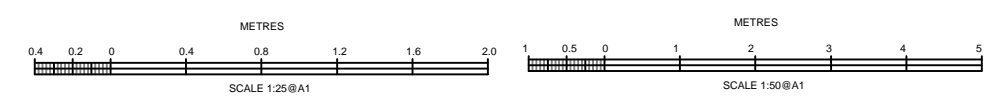

OAKWOOD CONTRACTS LTD  
Shopfitting & Interior Refurbishment

Unit B  
Herons Way  
Carr Hill, Balby  
Doncaster  
DN4 8WA



PROJECT:  
25 27 BIRLEY STREET BLACKPOOL FY1 1EG

SAP CODE:  
77

BRANCH NAME:  
BIRLEY STREET, BLACKPOOL

DRAWING TITLE:  
LANDLORD EXTERNAL ELEVATIONS

SCHEME:  
STANDARD REFIT 2021/2022

PROJECT NUMBER:  
S350721

DWG DATE:  
30.03.21

PROJECT DESIGNER:  
BYJ

PROJECT MANAGER:  
EW

DRAWING CHECKING DATE:  
31.03.21

CHECKED BY:  
BYJ

DRAWING NUMBER:  
DWG 3.01

REVISION:  
A