



VISIBILITY SPLAYS:
all planting and walls within visibility splays to be no higher than 0.9m

The Fields

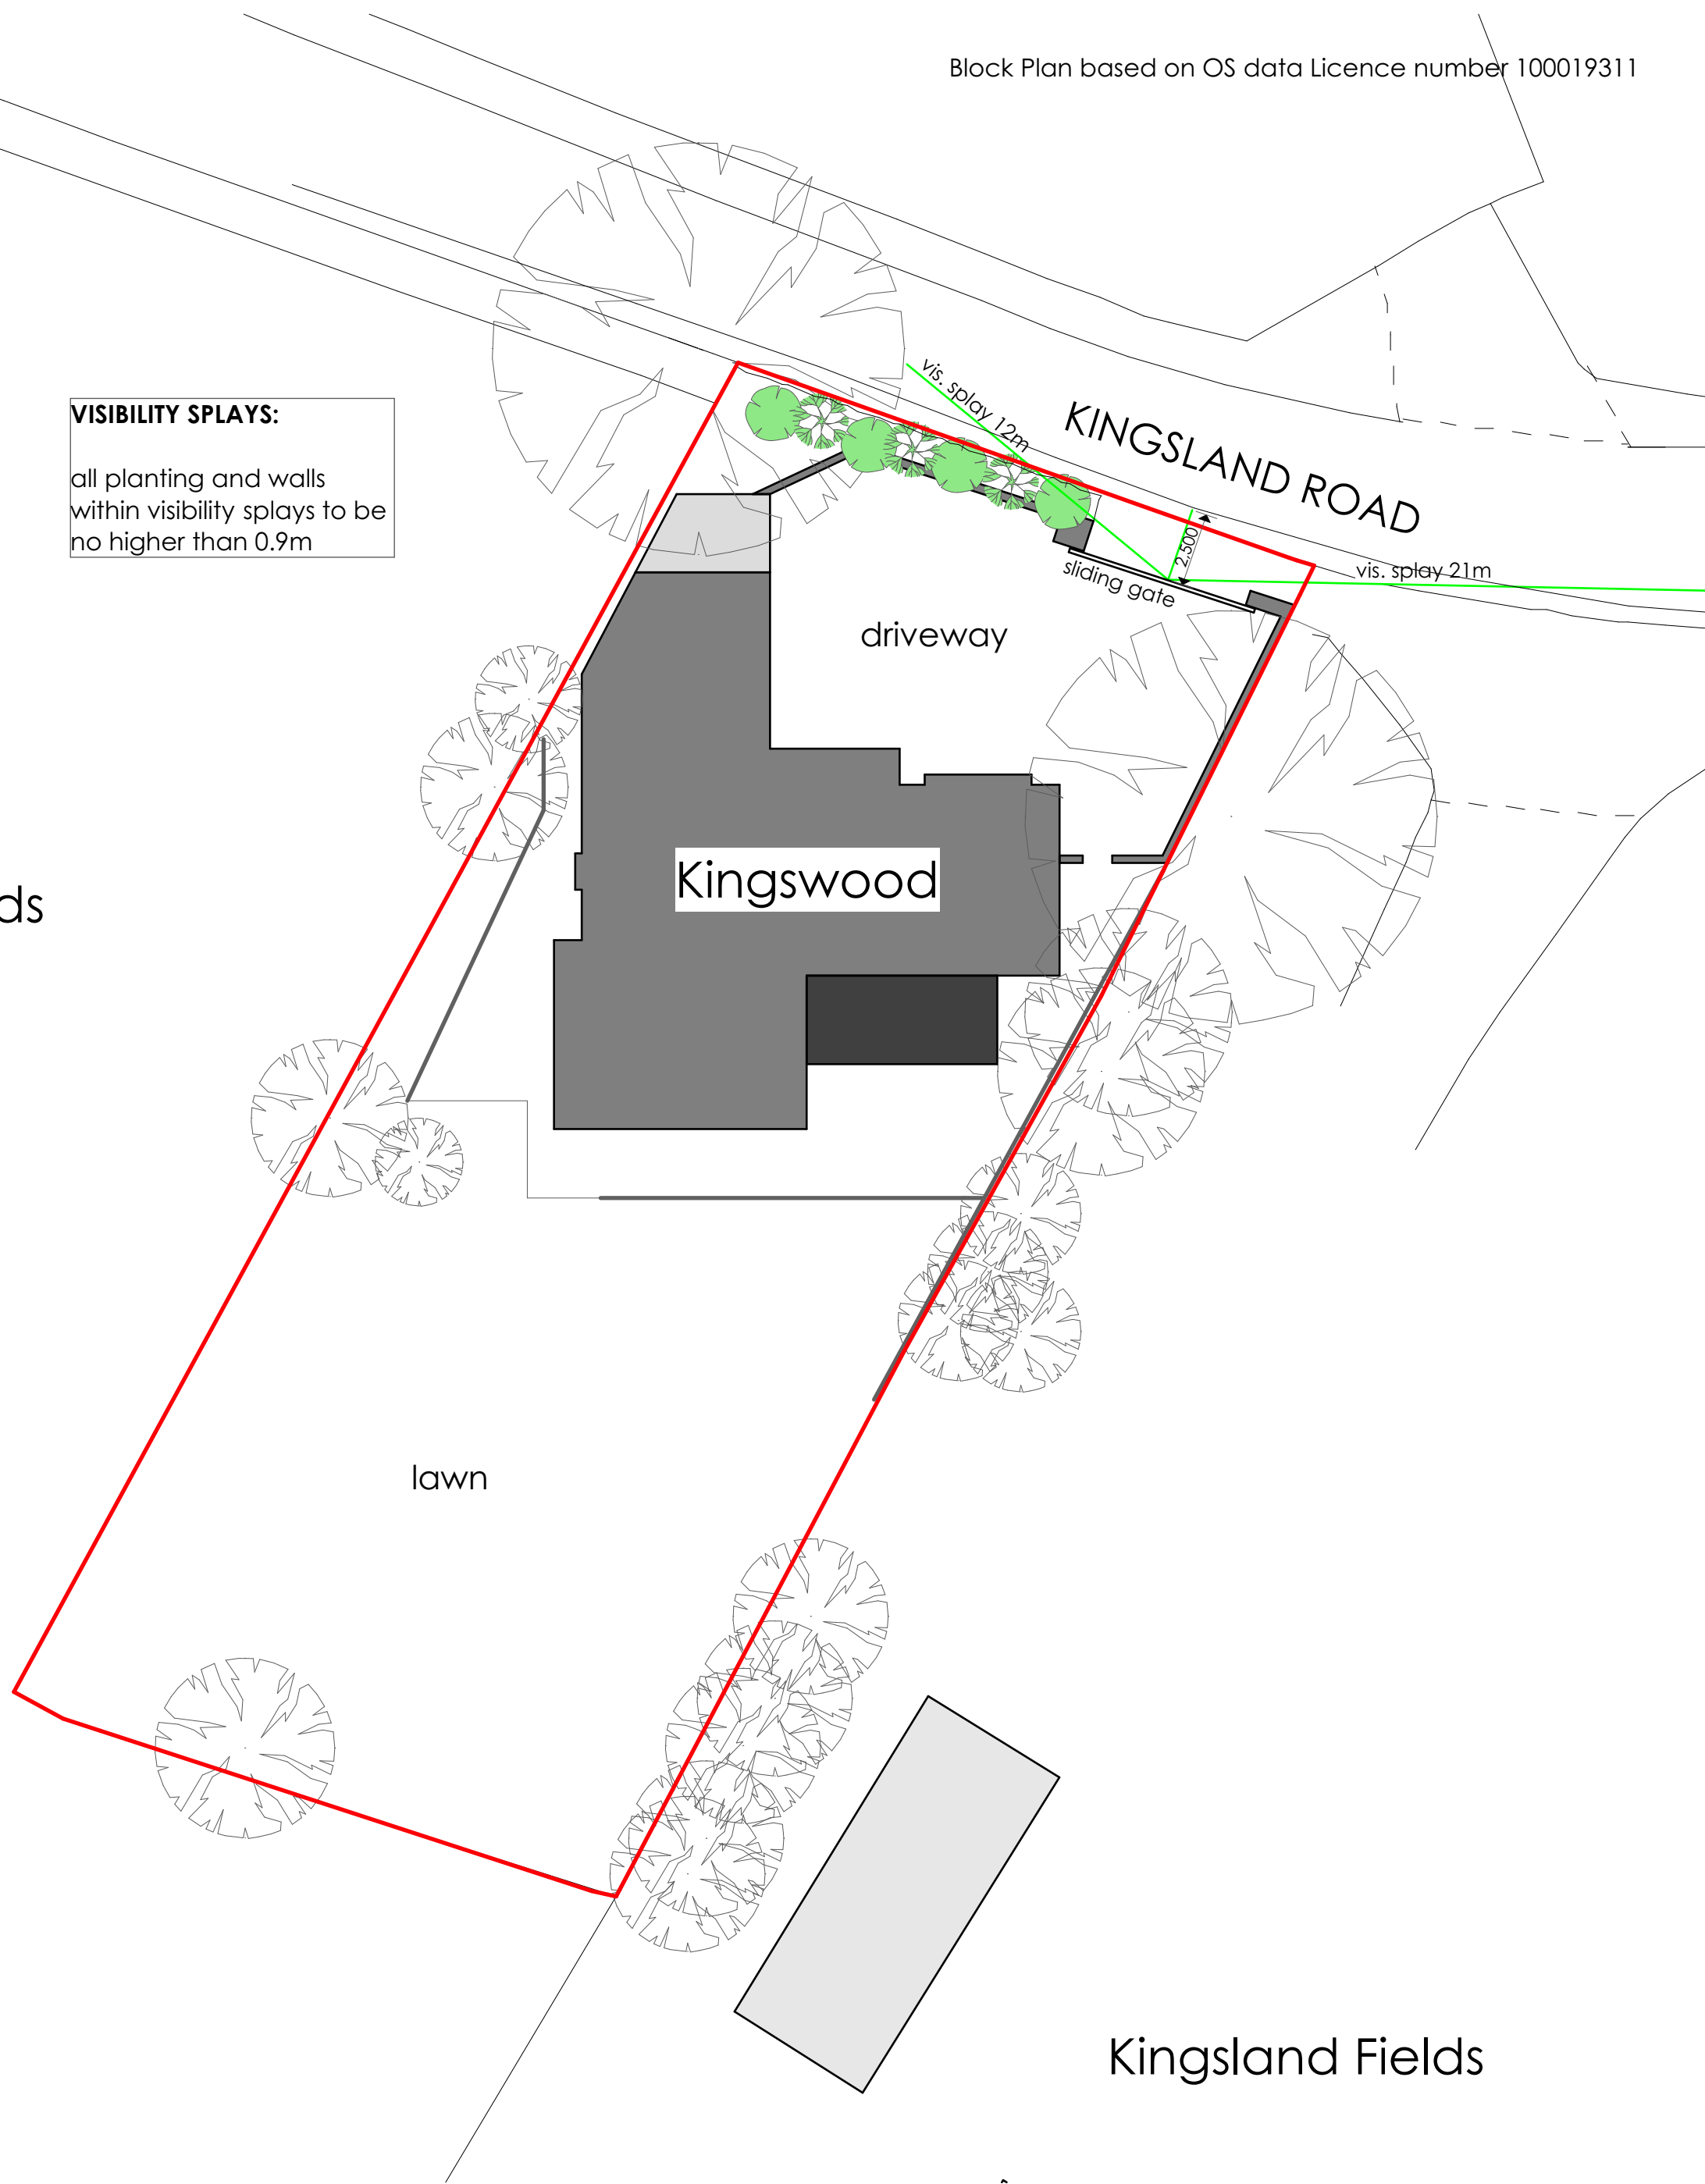


BLOCK PLAN

1:200

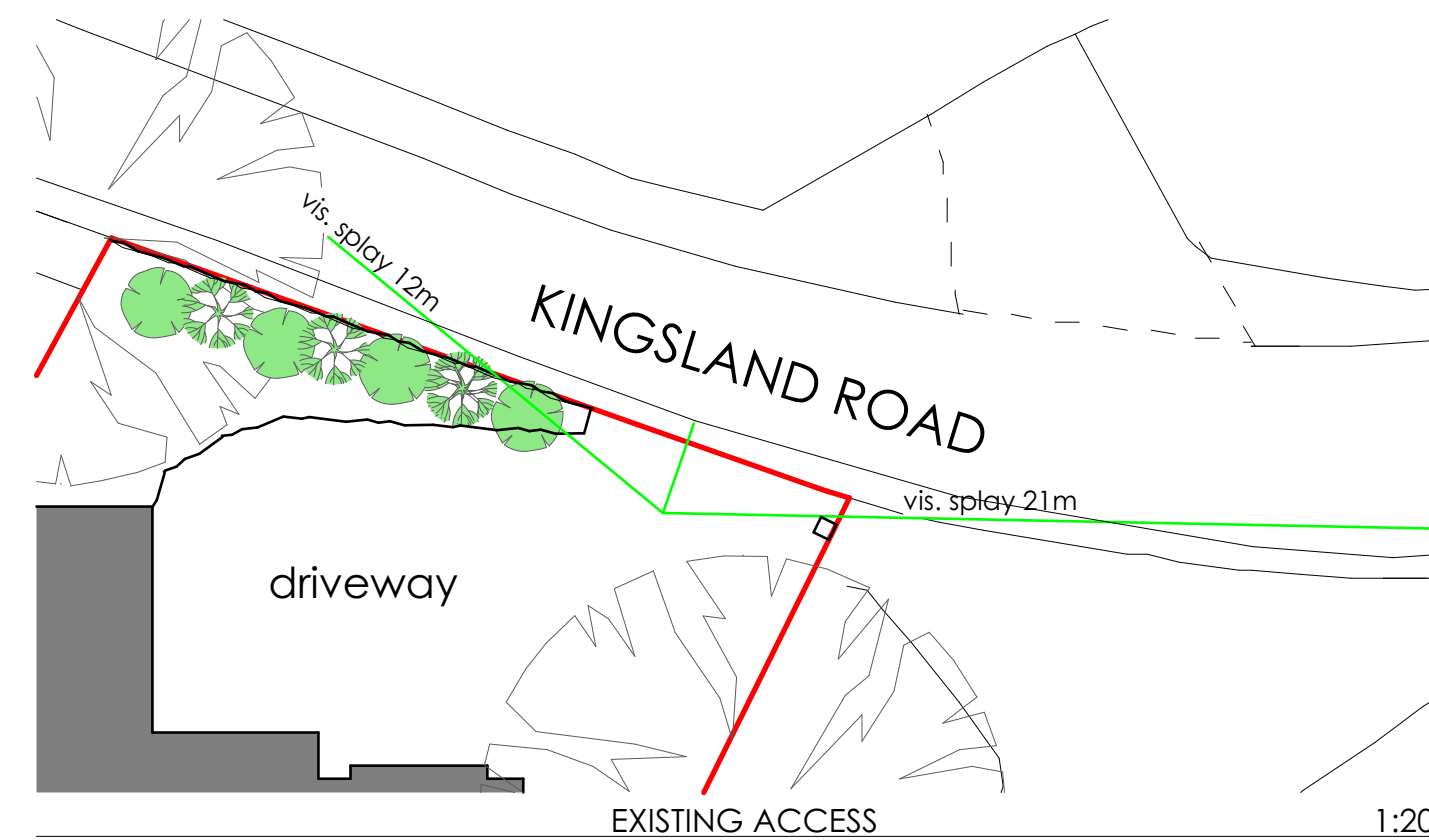

1:200

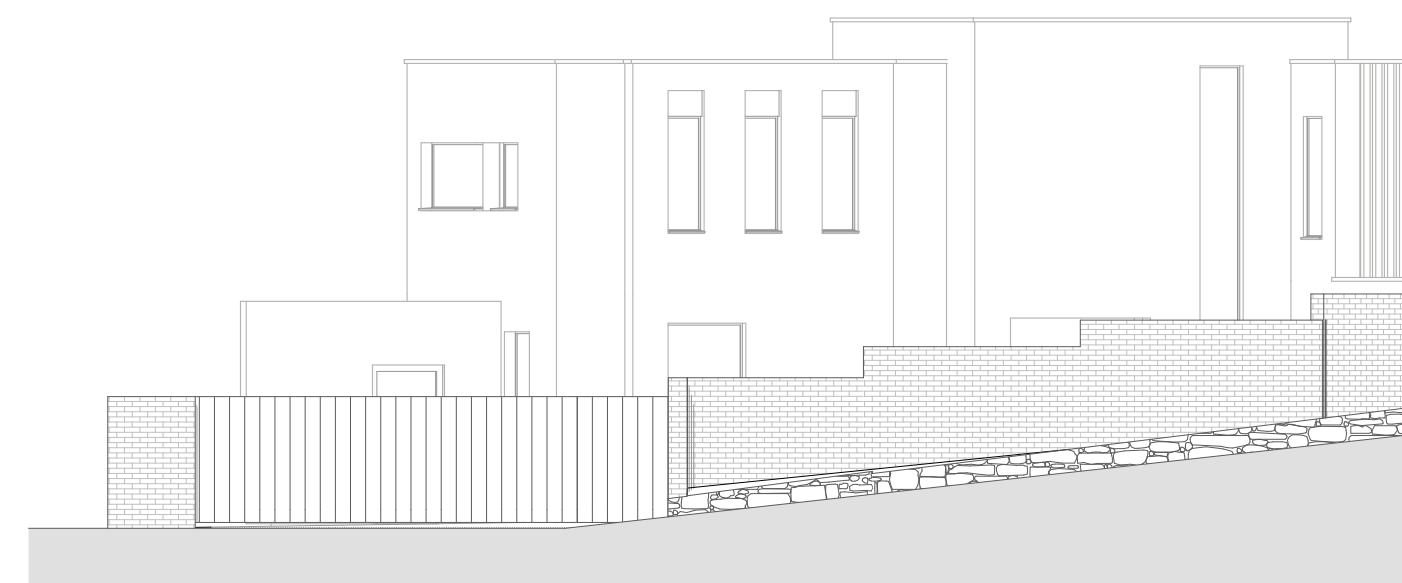

Street Elevation

BATCH VALLEY DESIGN
ARCHITECTURAL SERVICES

job title	KINGSWOOD	
	Kingsland Road	
	Shrewsbury	
	SY3 7AF	
client	CHARTERS	
drawing	PROPOSED SITE PLAN	
PLANNING		
drawing scale	as shown	paper size A2
job. num. rev.	683.05 A	
date	APRIL 2021	
info@batchvalleydesign.com	t. 07773 388837	