





NORTH

1:100

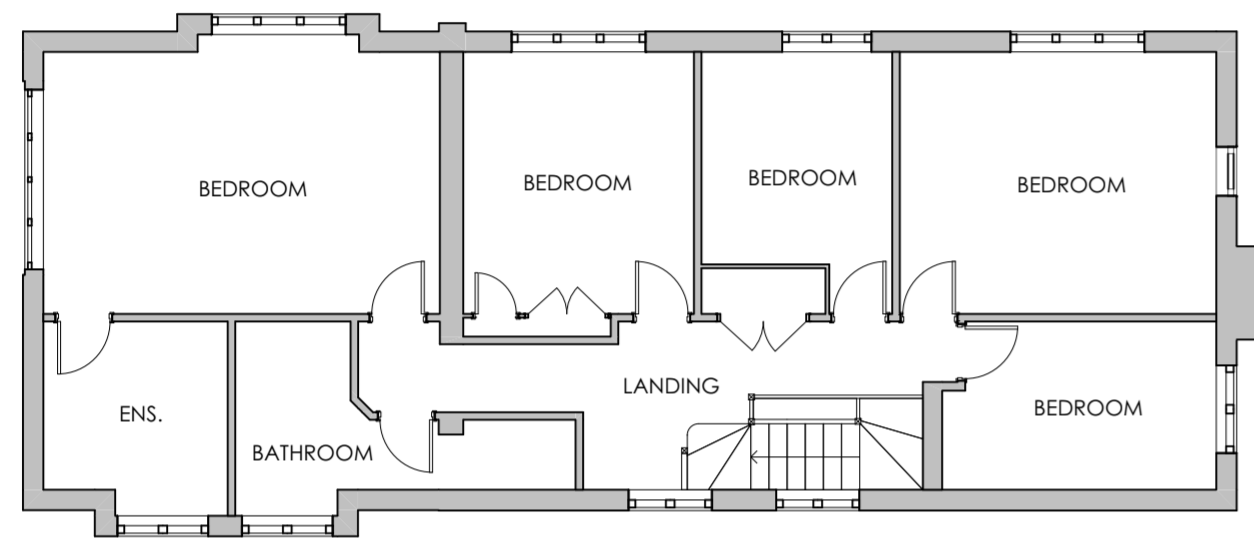

FIRST FLOOR

1:100

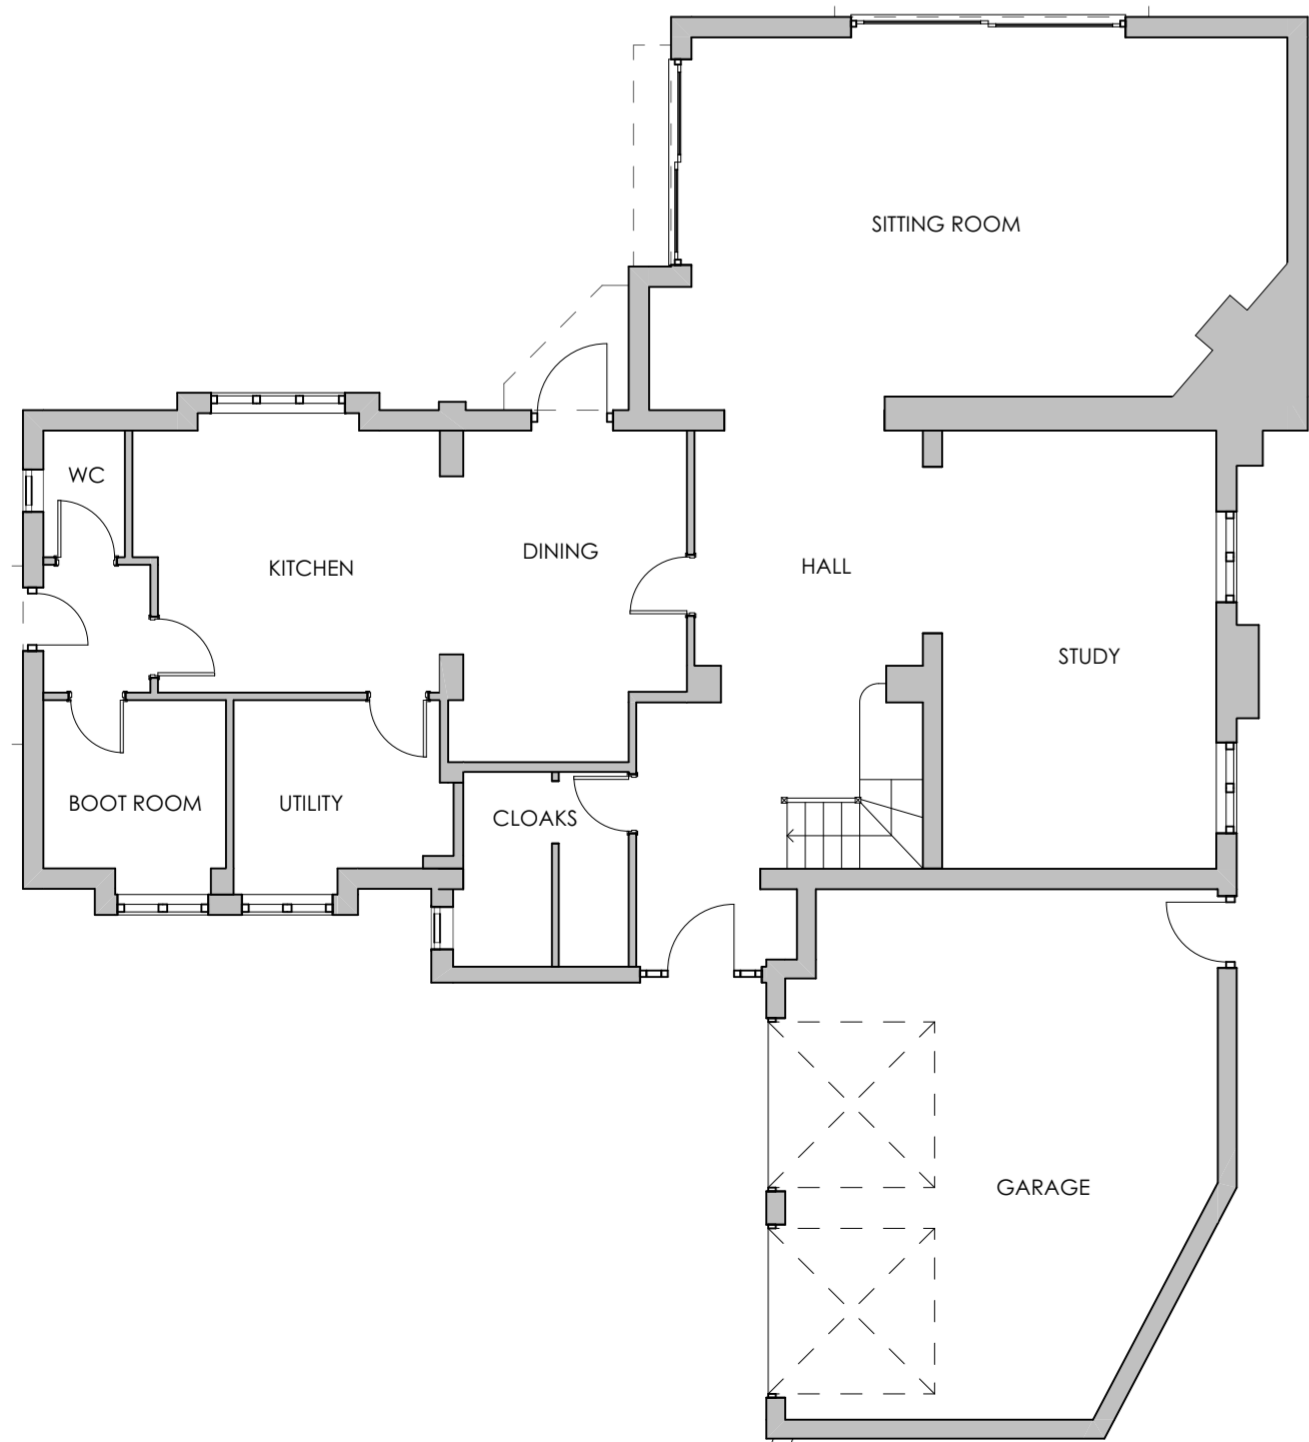

GROUND FLOOR

1:100




EAST

1:100



SOUTH


1:100

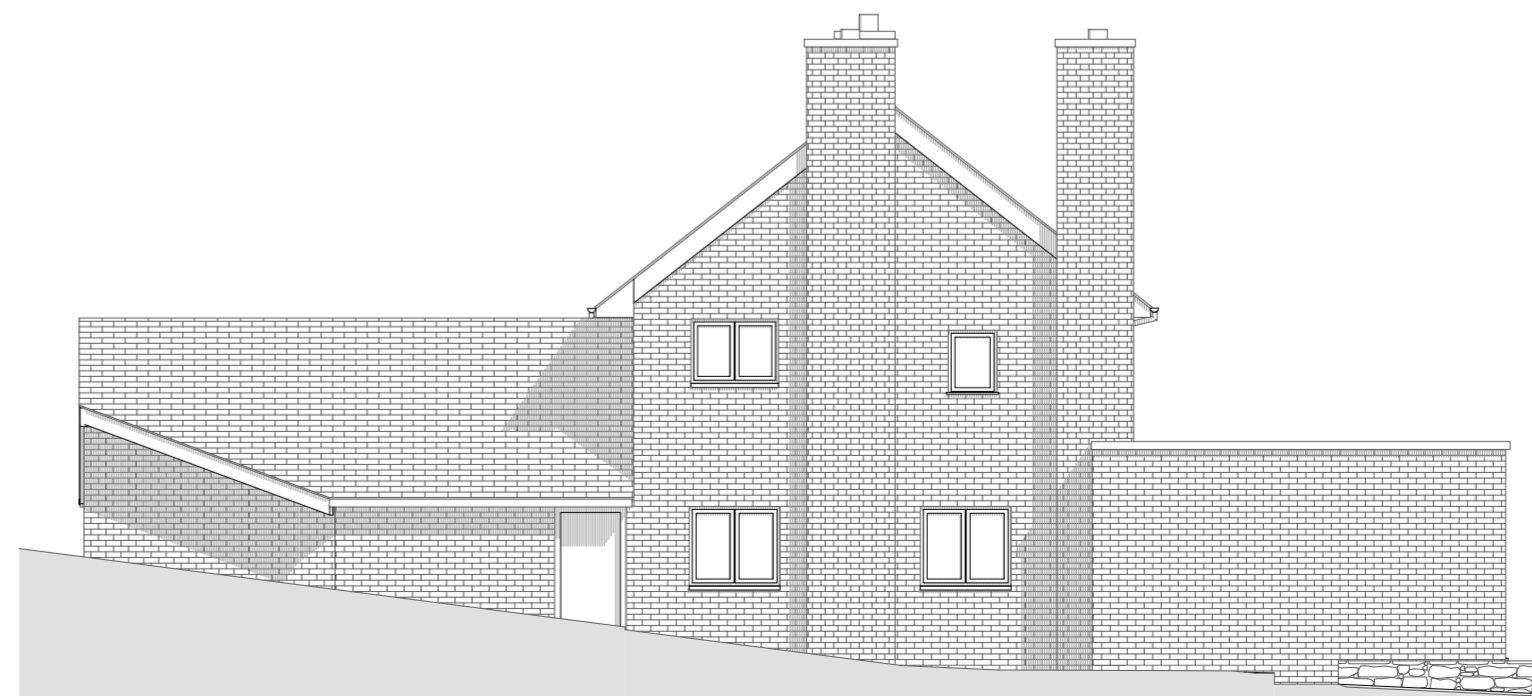

WEST

1:100

Block Plan based on OS data Licence number 100019311

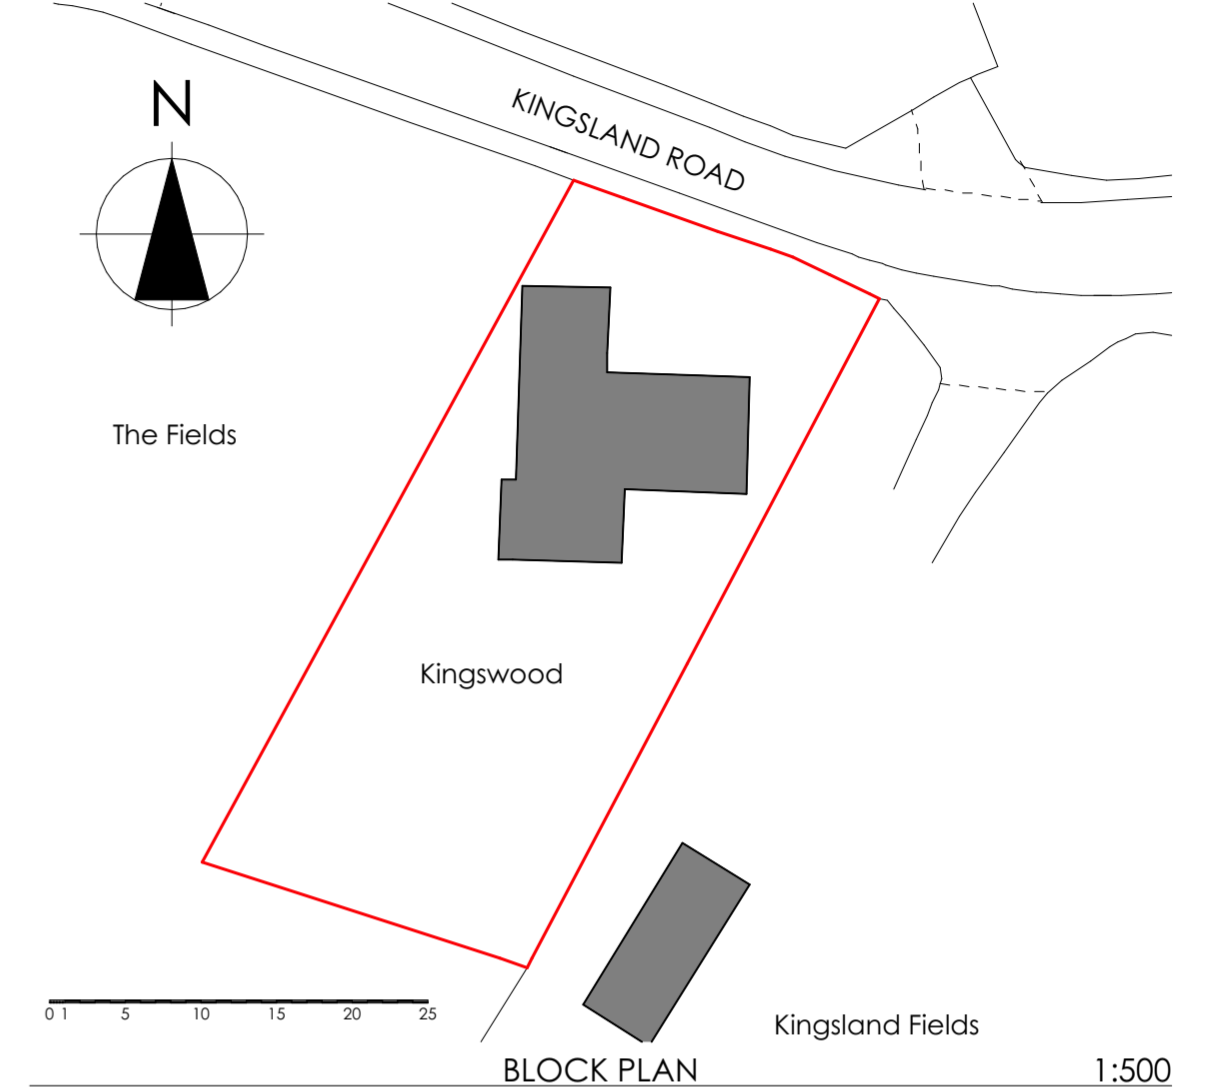

BLOCK PLAN

1:500

BATCH VALLEY DESIGN
ARCHITECTURAL SERVICES

| | | | | |
|---------------------------|----------------------------|---|------------|----|
| www.batchvalleydesign.com | job title | KINGSWOOD | | |
| | client | Kingsland Road Shrewsbury SY3 7AF | | |
| | client | CHARTERS | | |
| | drawing | PLANS AND ELEVATIONS AS EXISTING | | |
| | PLANNING | | | |
| | drawing scale | as shown | paper size | A2 |
| | job. num. rev. | 683.01 | | |
| | date | MAR 2021 | | |
| | info@batchvalleydesign.com | t. 07773 388837 | | |