



NORTH

1:100

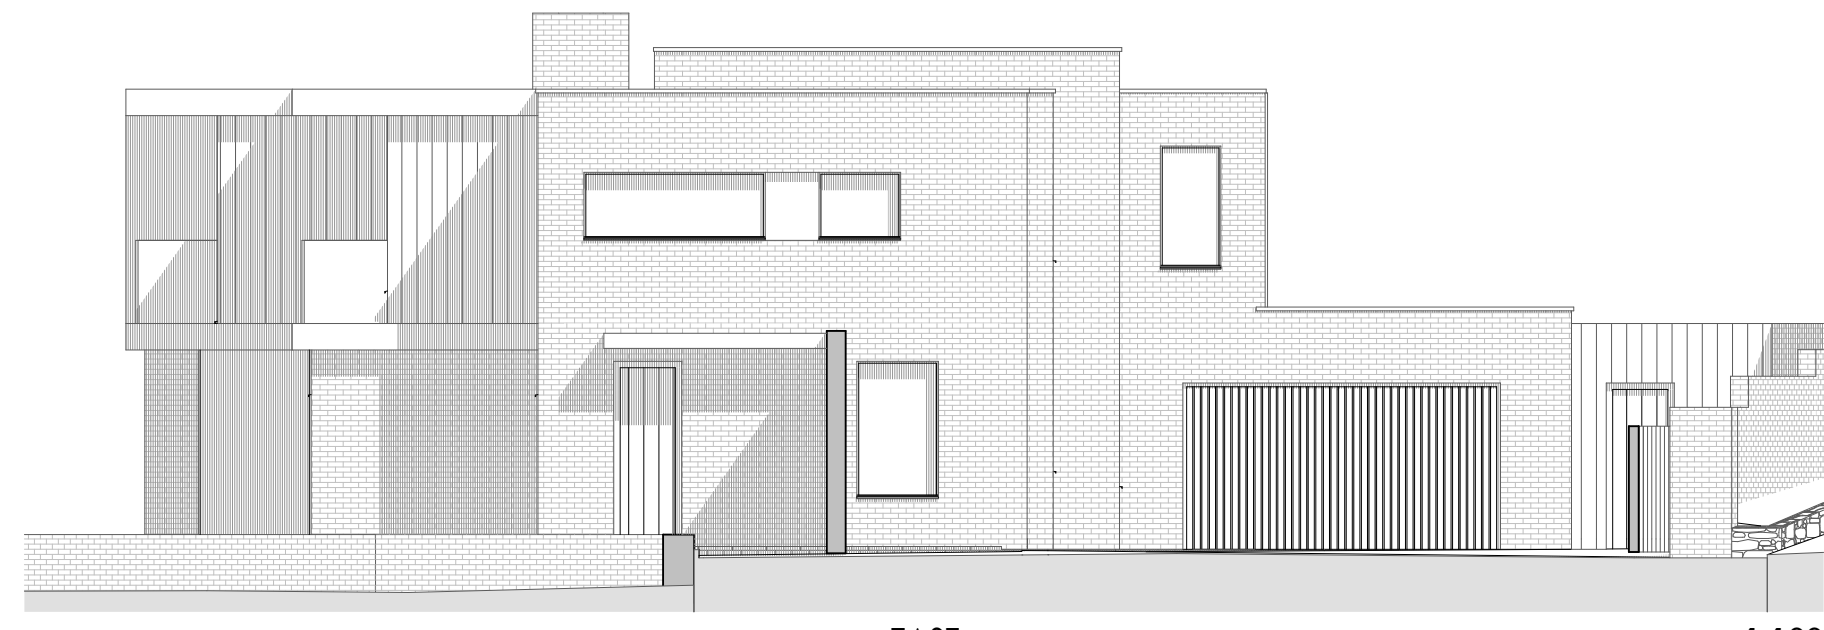


EAST

1:100

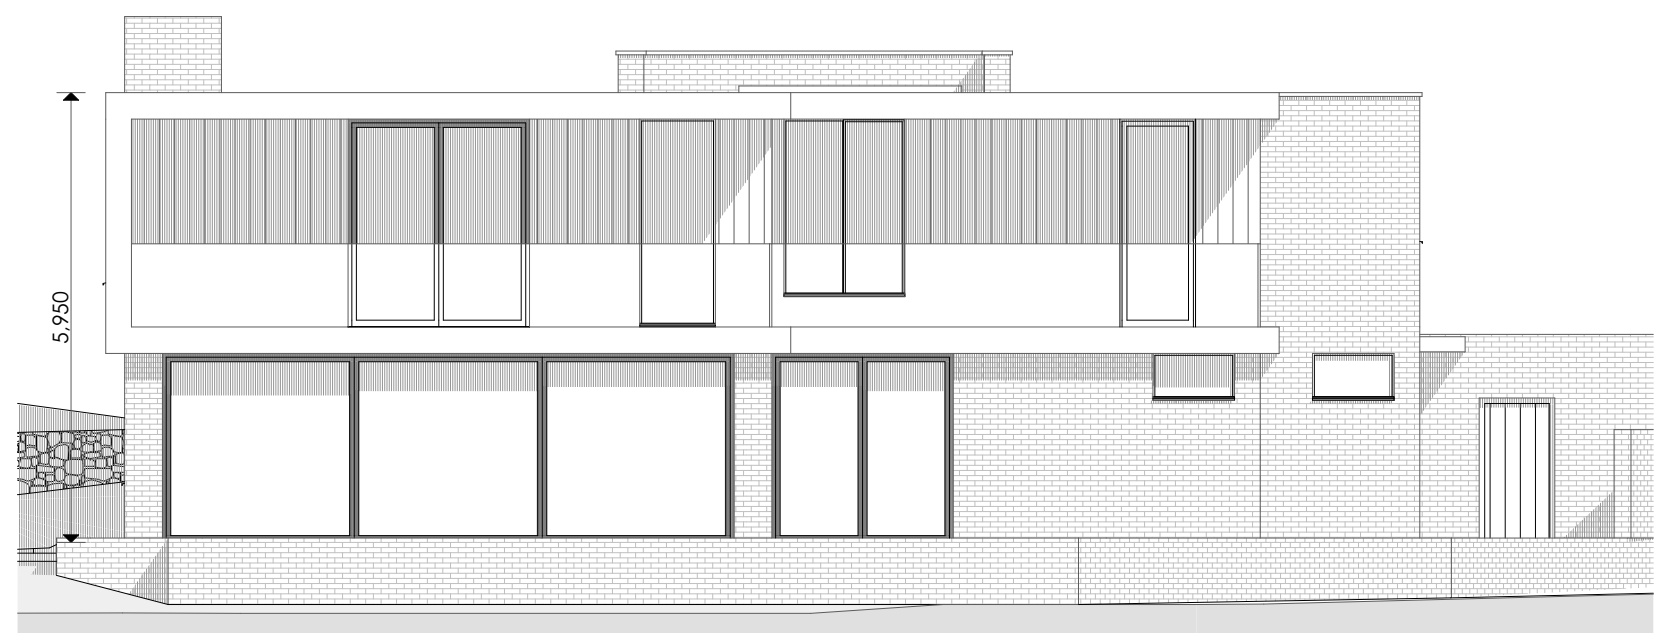




SOUTH

1:100

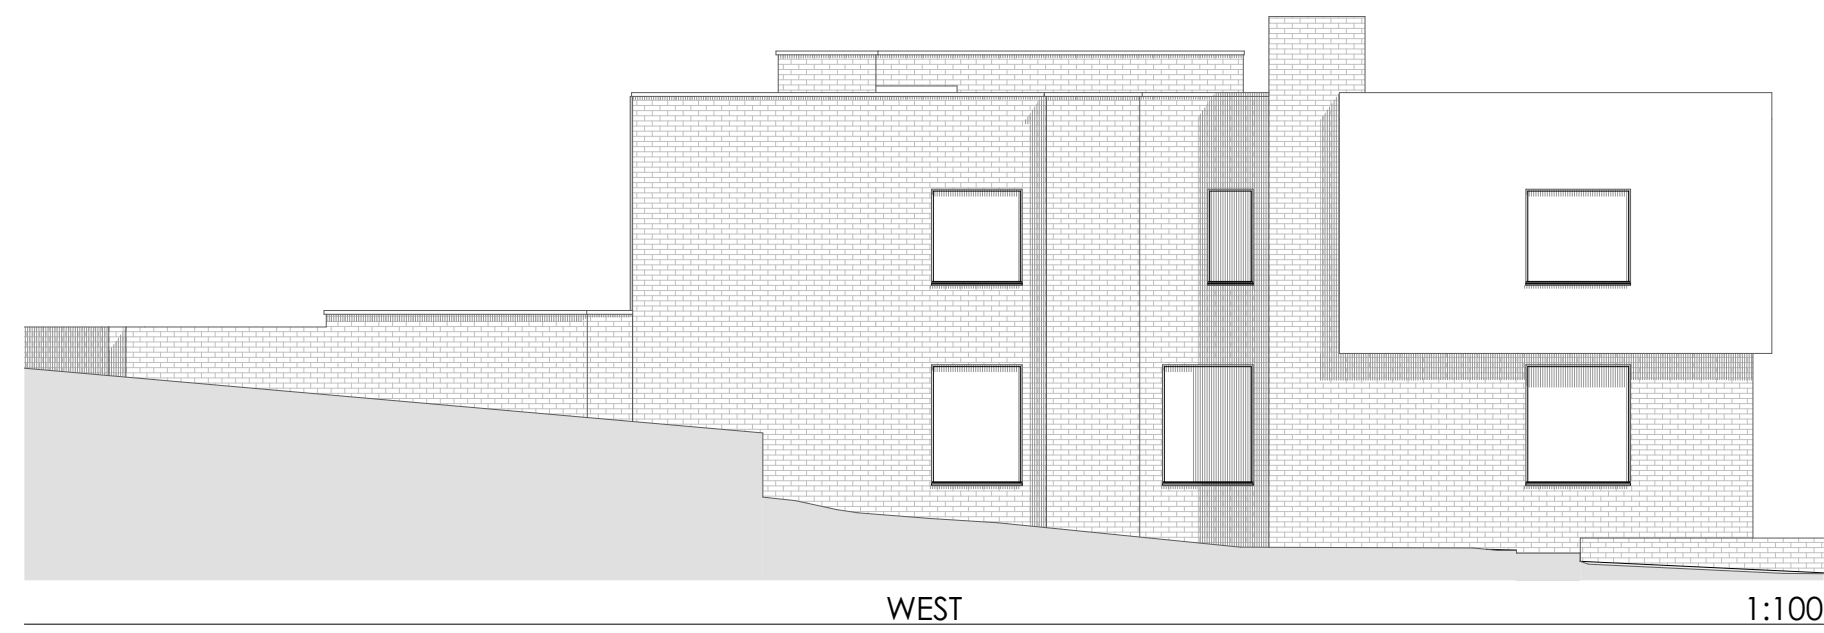

WEST

1:100

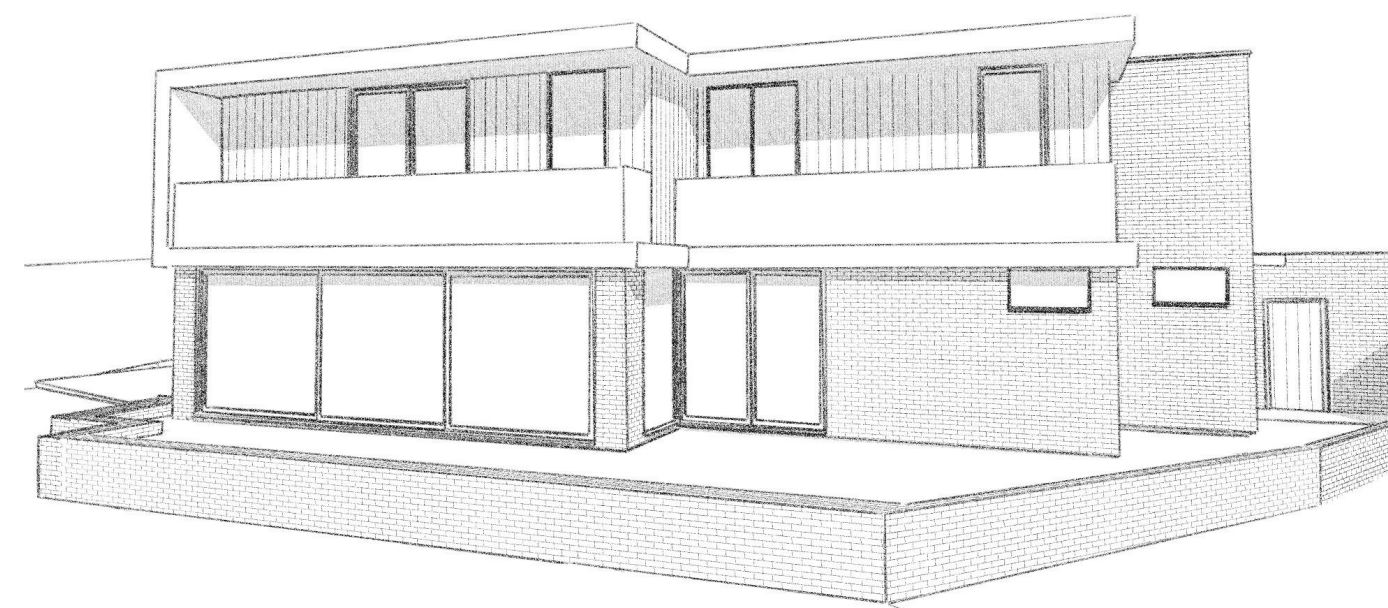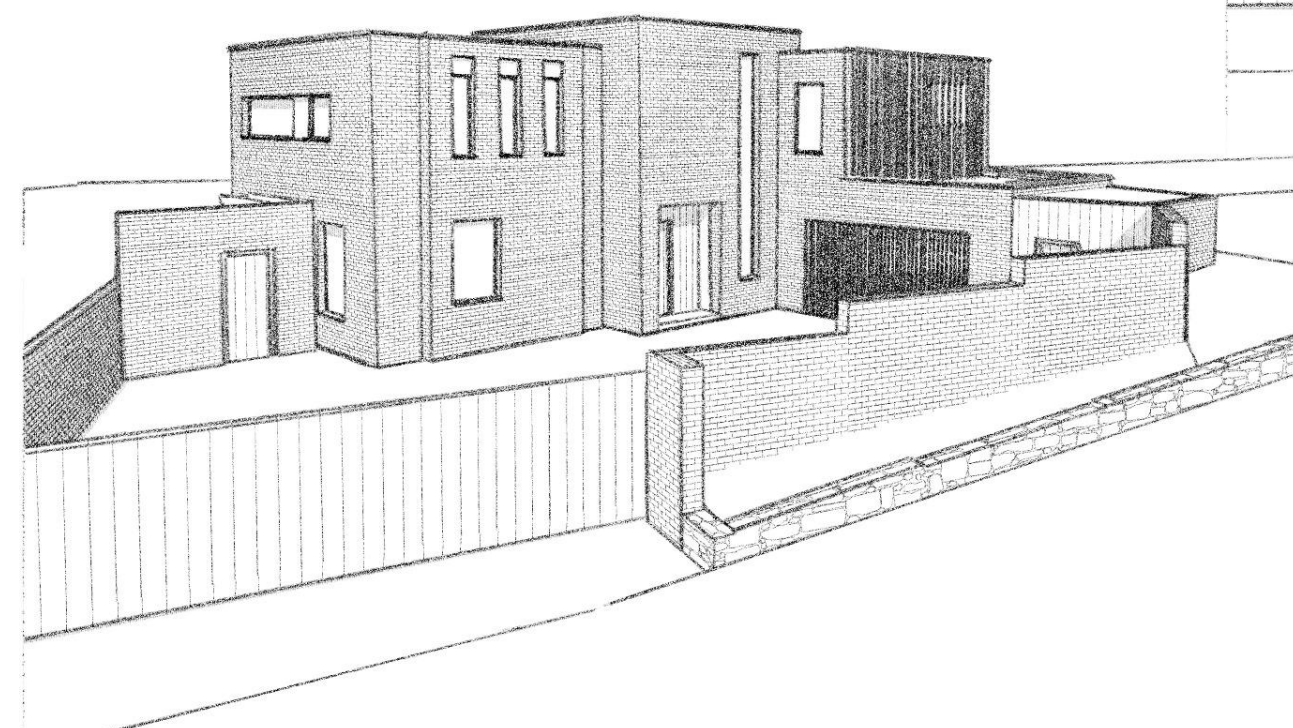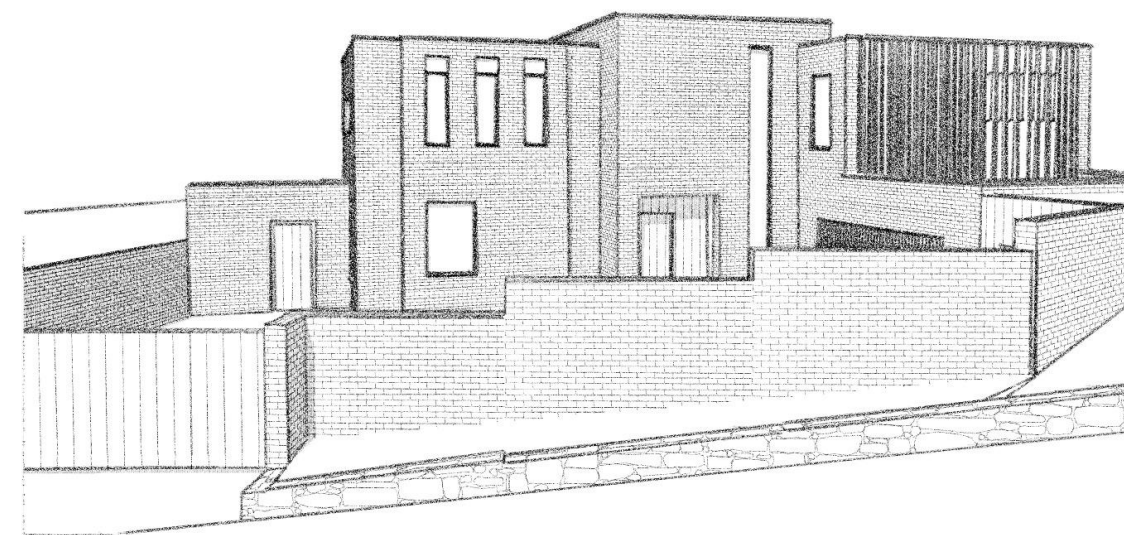

BATCH VALLEY DESIGN
ARCHITECTURAL SERVICES

m o .c d e s i g n i n g s e r v i c e s l t d 	job title	KINGSWOOD		
	client	Kingsland Road Shrewsbury SY3 7AF		
	drawing	CHARTERS		
	drawing	PROPOSED ELEVATIONS		
	drawing scale	as shown	paper size	A2
	job. num. rev.	683.04 A		
	date	APRIL 2021		
	info@batchvalleydesign.com	t. 07773 388837		