
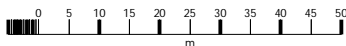


O.S 1:1,250 SCALE

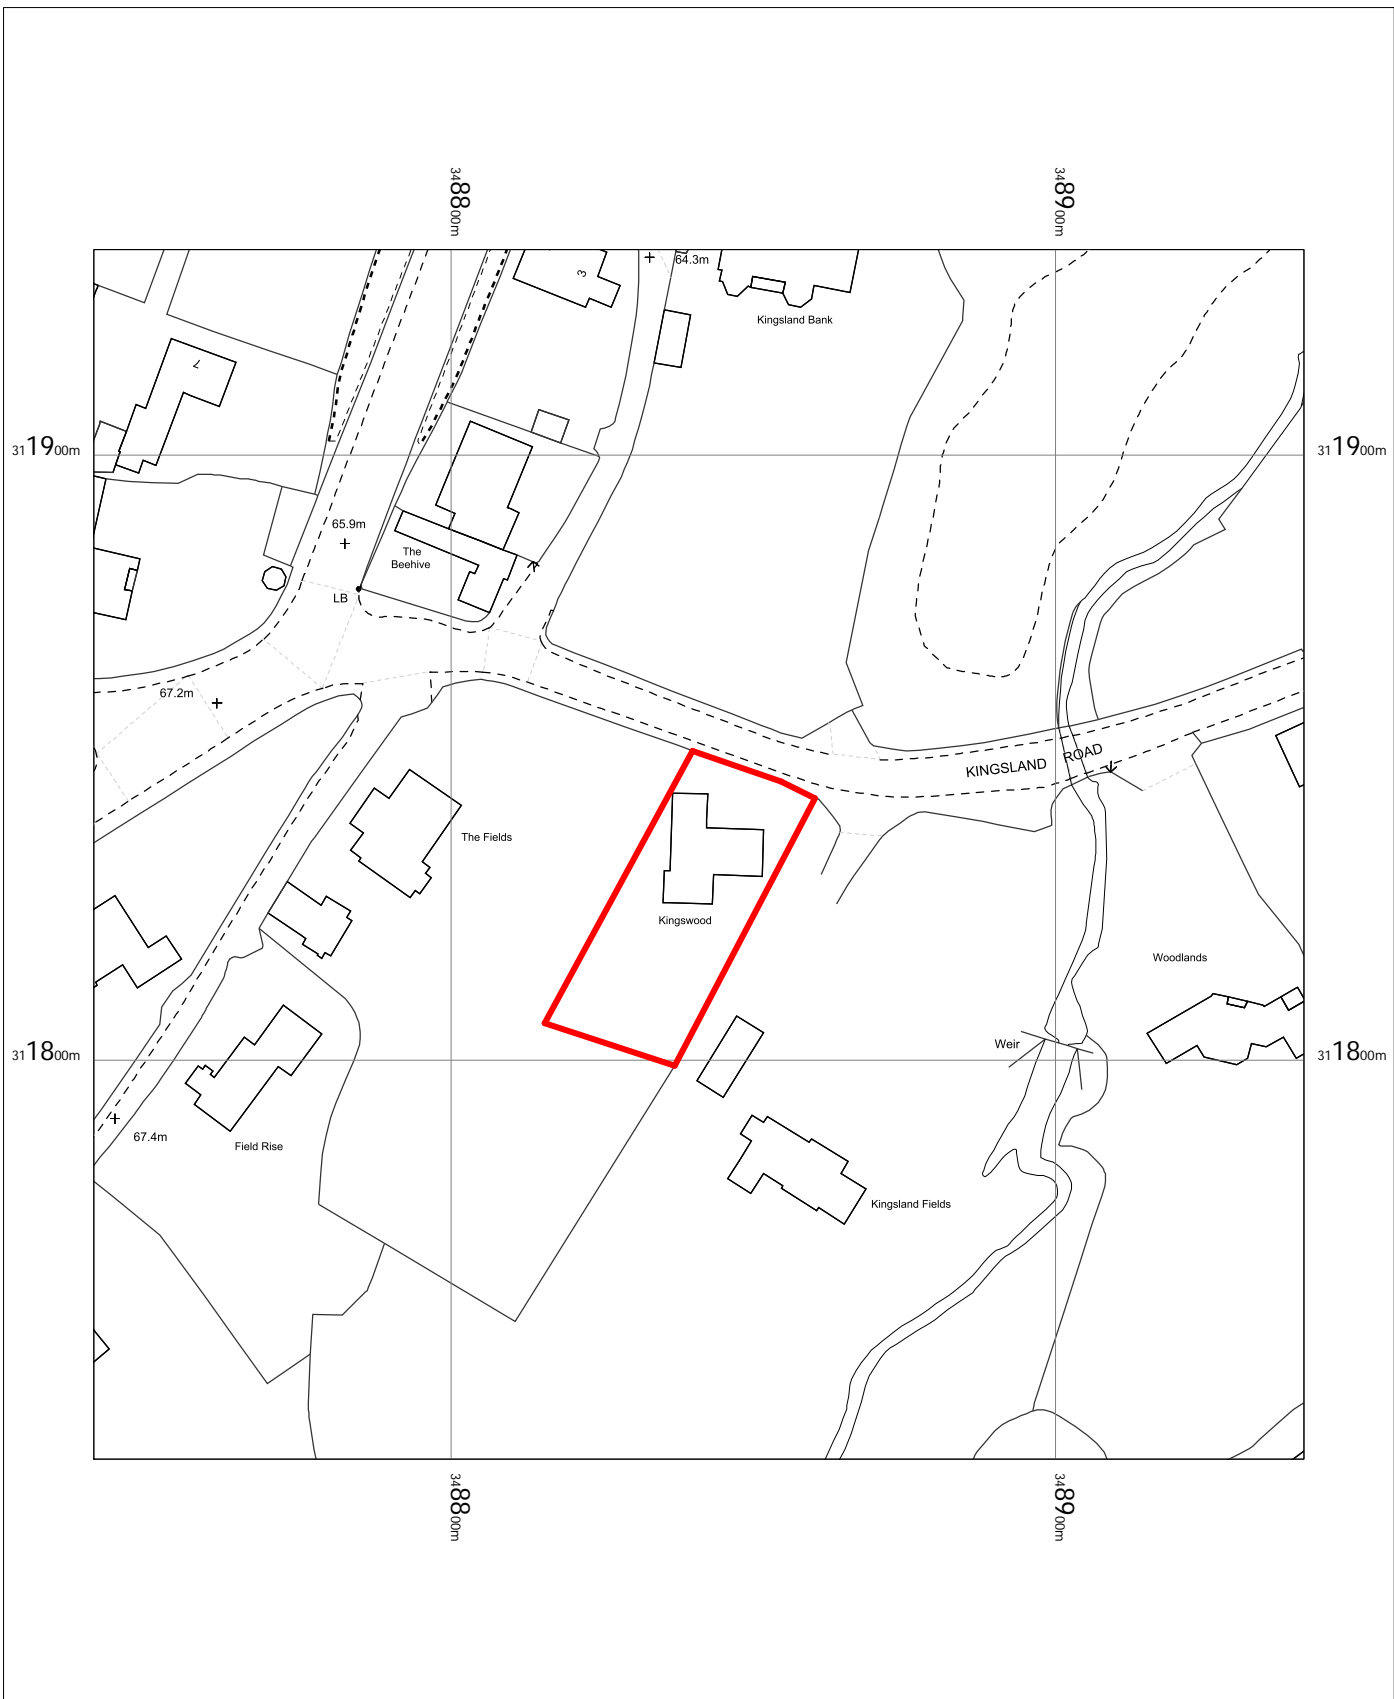


Kingswood  
 Kingsland Road  
 Shrewsbury  
 Shropshire  
 SY3 7AF

OS MasterMap 1250/2500/10000 scale  
 Tuesday, February 2, 2021, ID: UPT-00935319  
 www.themapshop.co.uk

1:1250 scale print at A4, Centre: 348841 E, 311834 N

©Crown Copyright Ordnance Survey. Licence no. 100019311

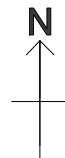

**The Map Shop**  
 Upton upon Severn  
 www.themapshop.co.uk

TEL: 01684 593146  
 FAX: 01684 594559  
 themapshop@btinternet.com