


Location Plan (1)

Grid Ref: SO 451 940

Tree Preservation Order Court Lodge
 9 Langhills Road
 Church Stretton
 SY6 6DS.

Scale of contours & elevations

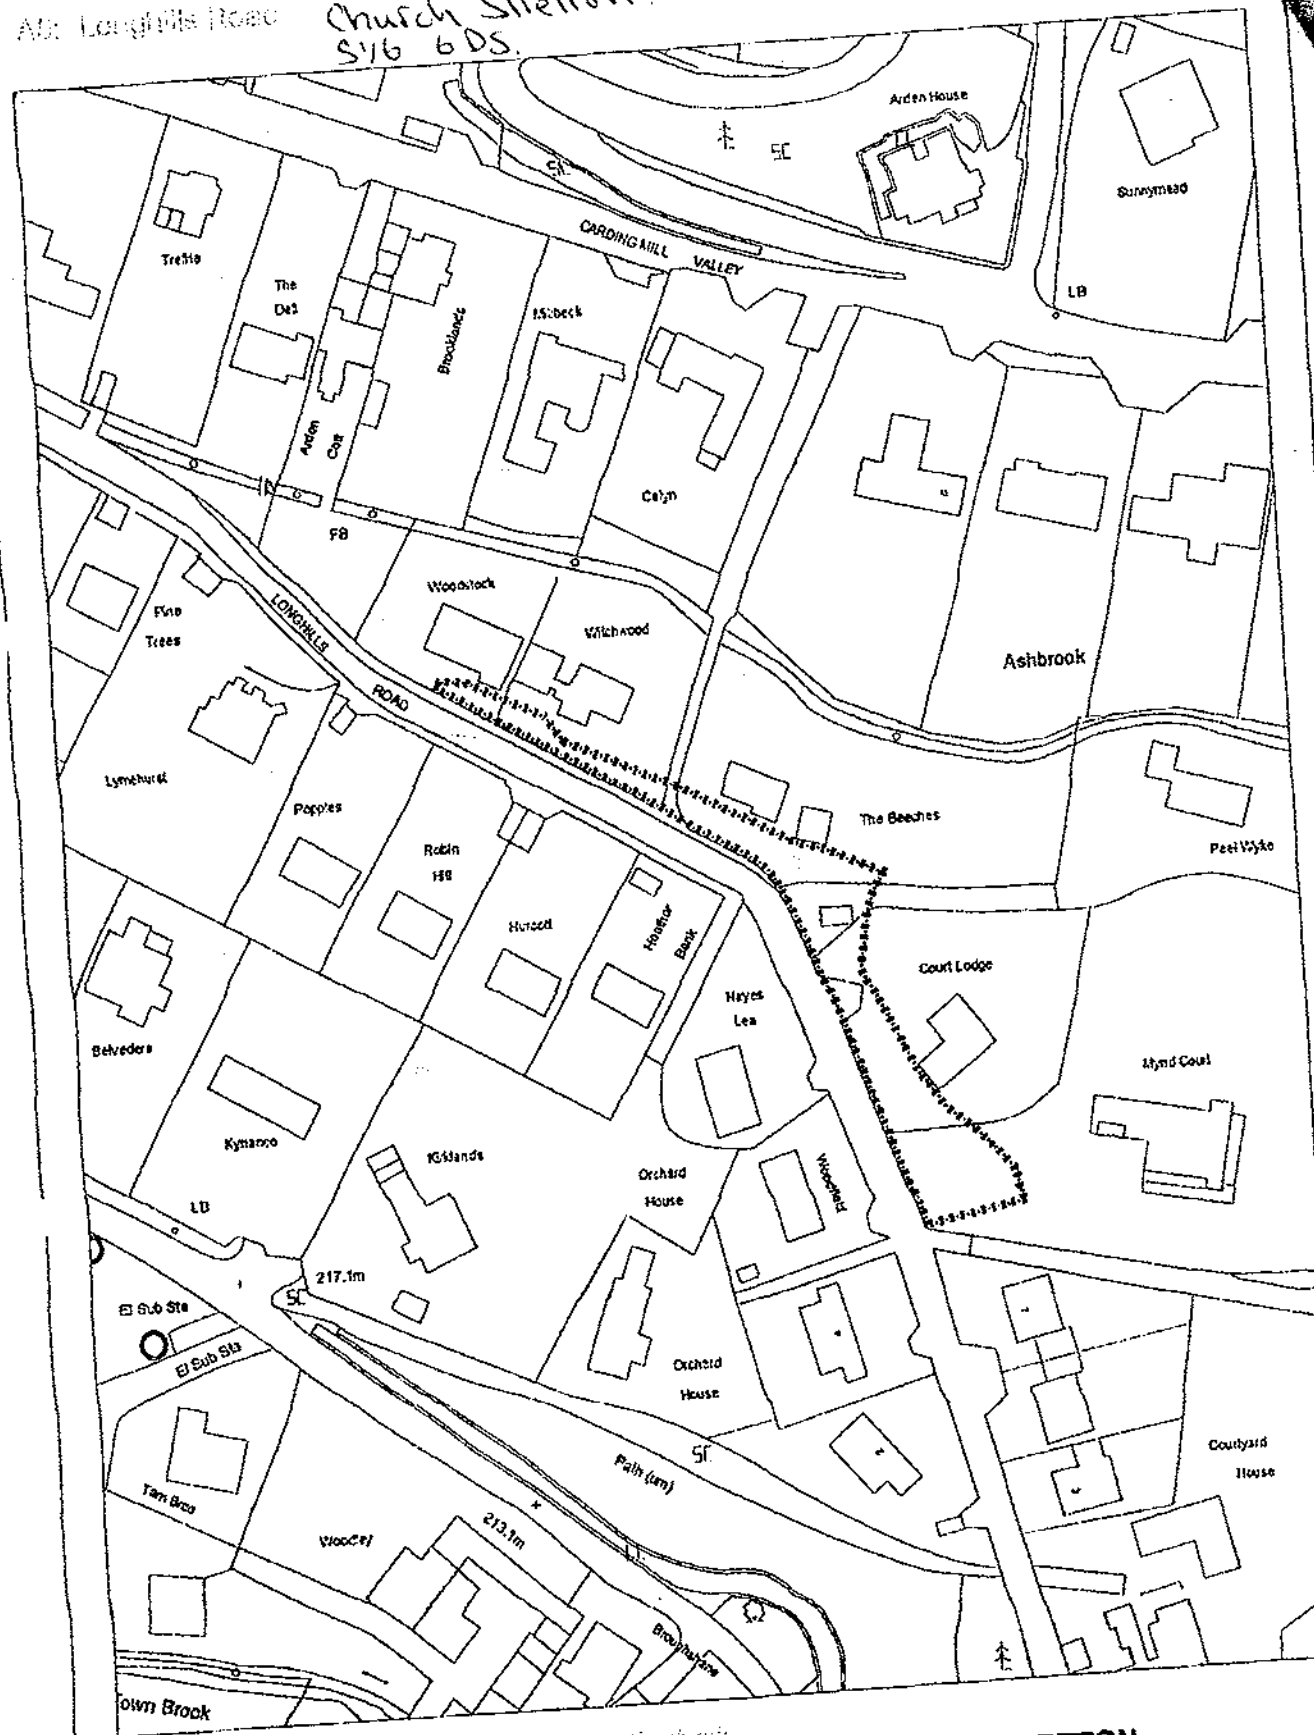

© Crown copyright. All rights reserved.
 South Shropshire District Council
 Licence No 100018420

Part of
 DC Ref: 1959 CHURCH STRETTON
 LC Ref: 90/CS

Scale 1:1250