





se elevation

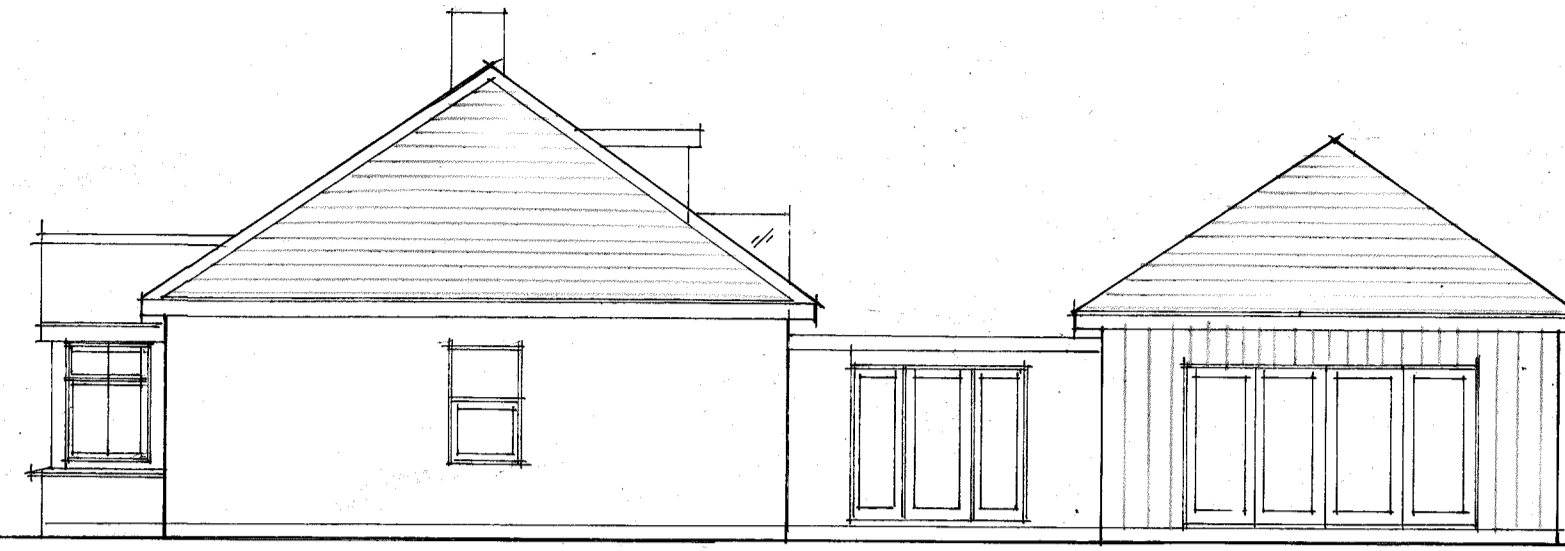


ne elevation

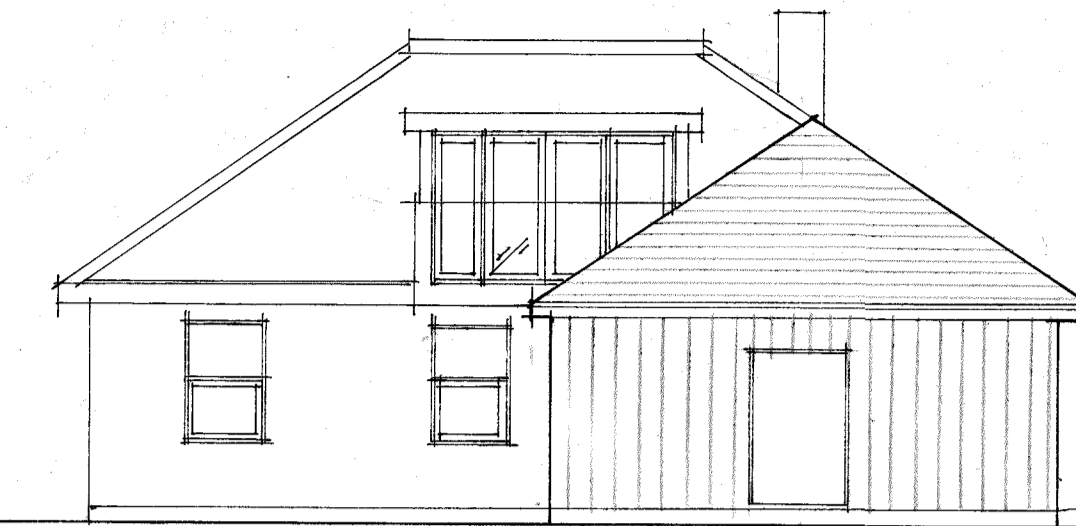


nw elevation

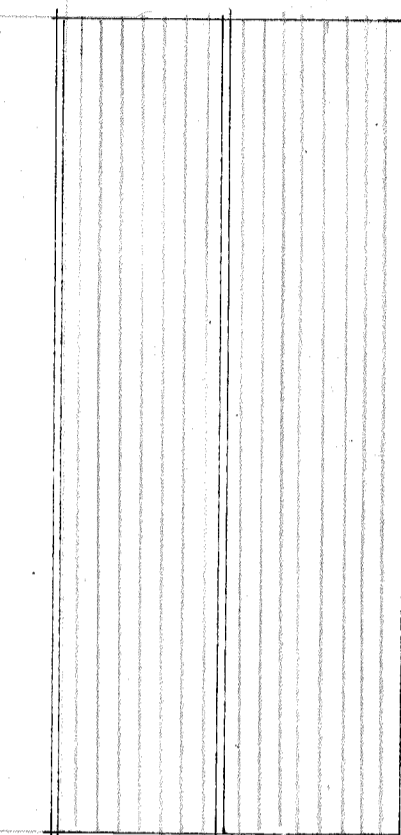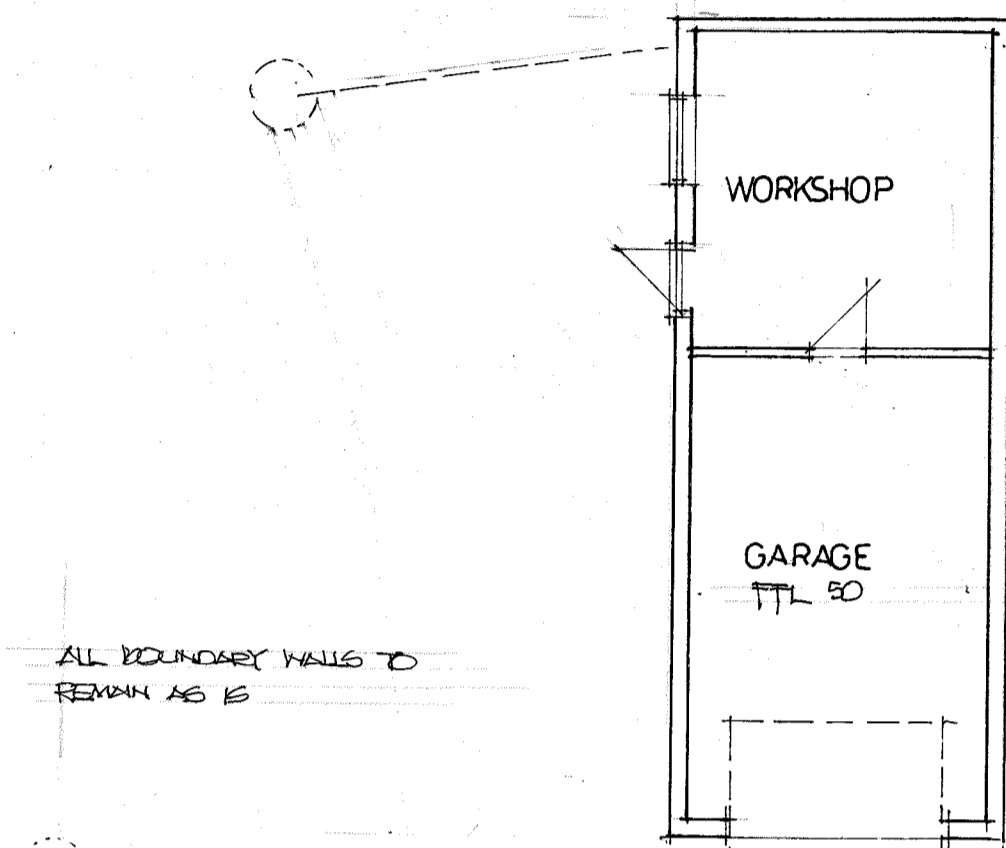


roof plan

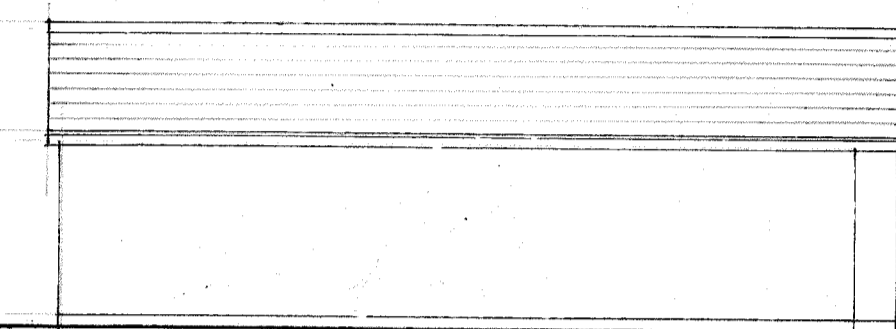


ne

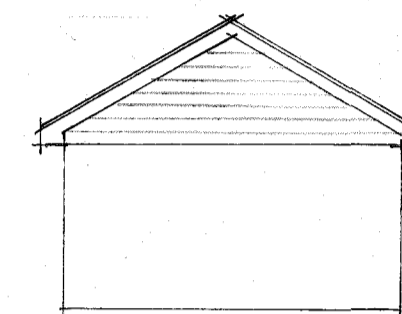


nw

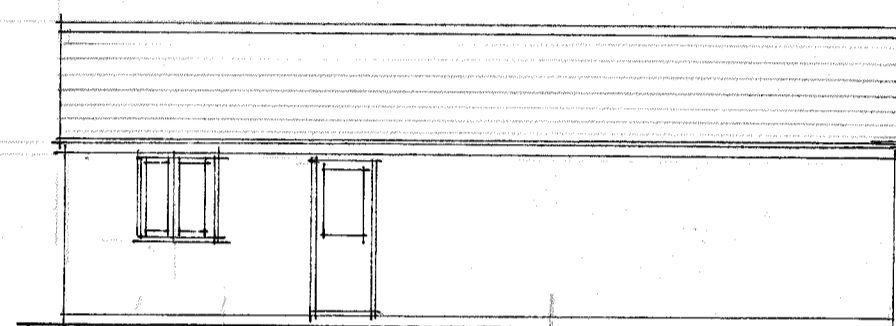

sw

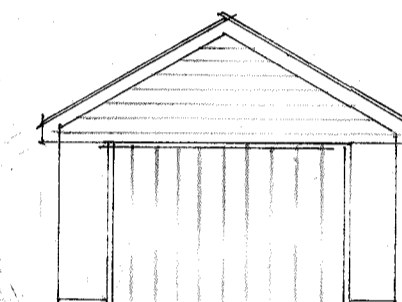


se

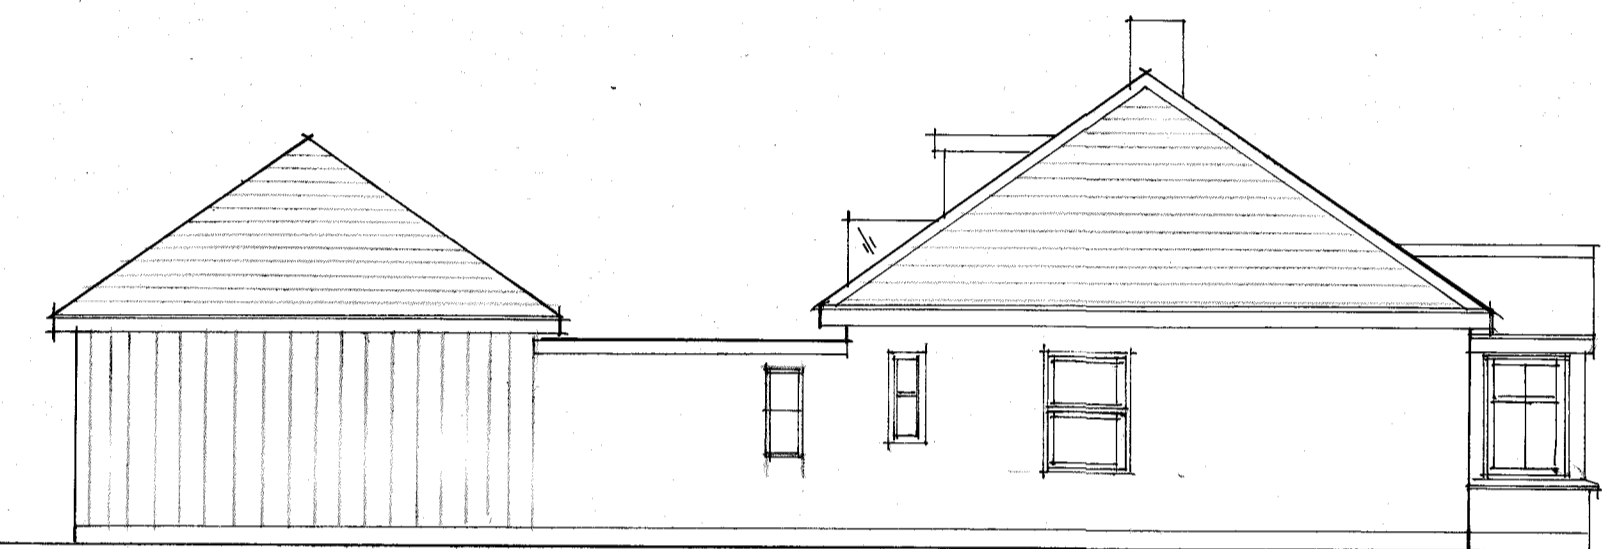


sw elevation


PARKING

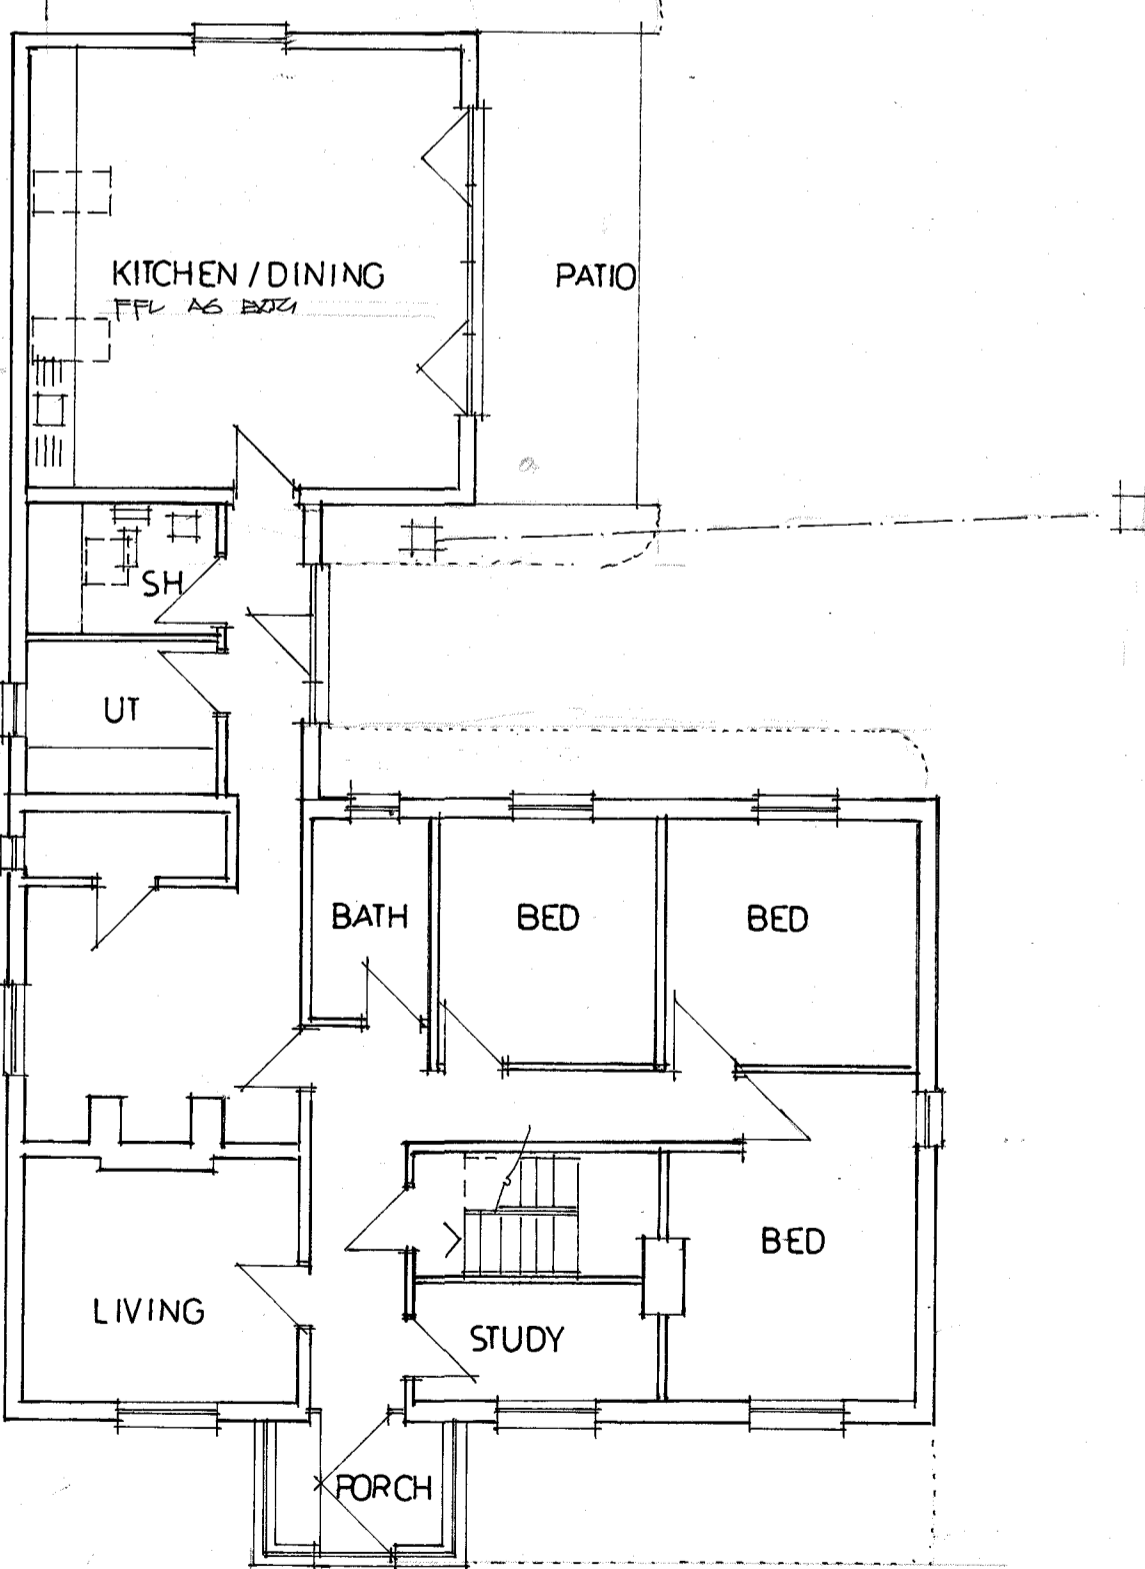


ground floor plan

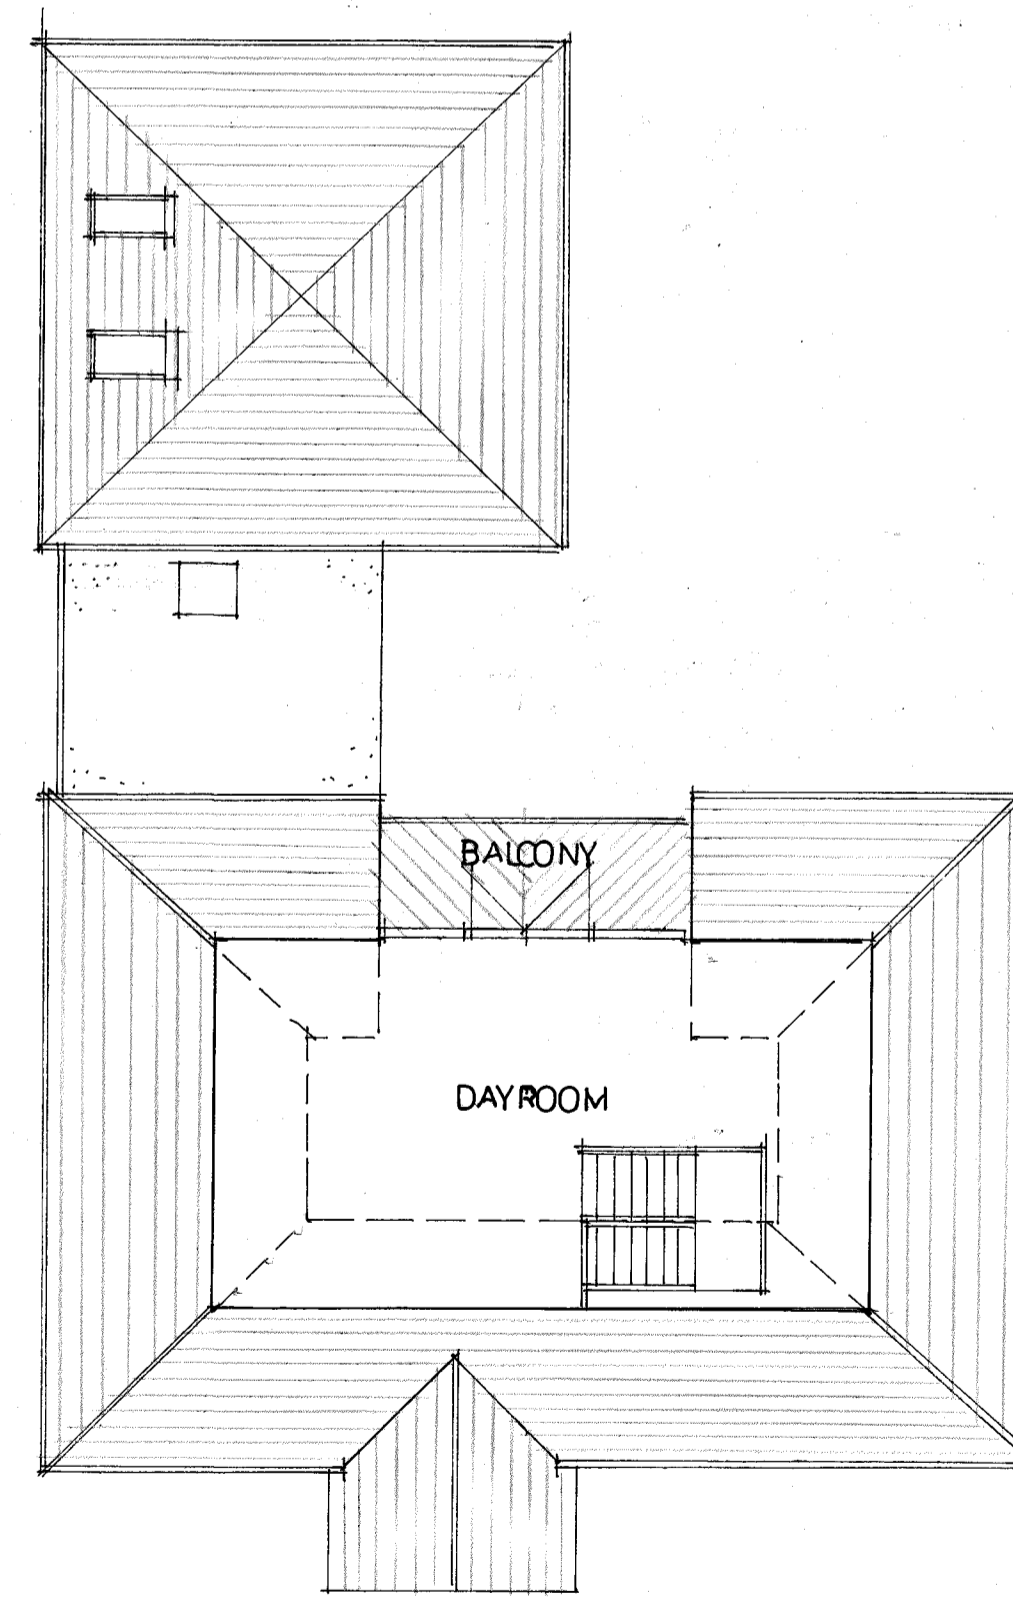

1st floor plan

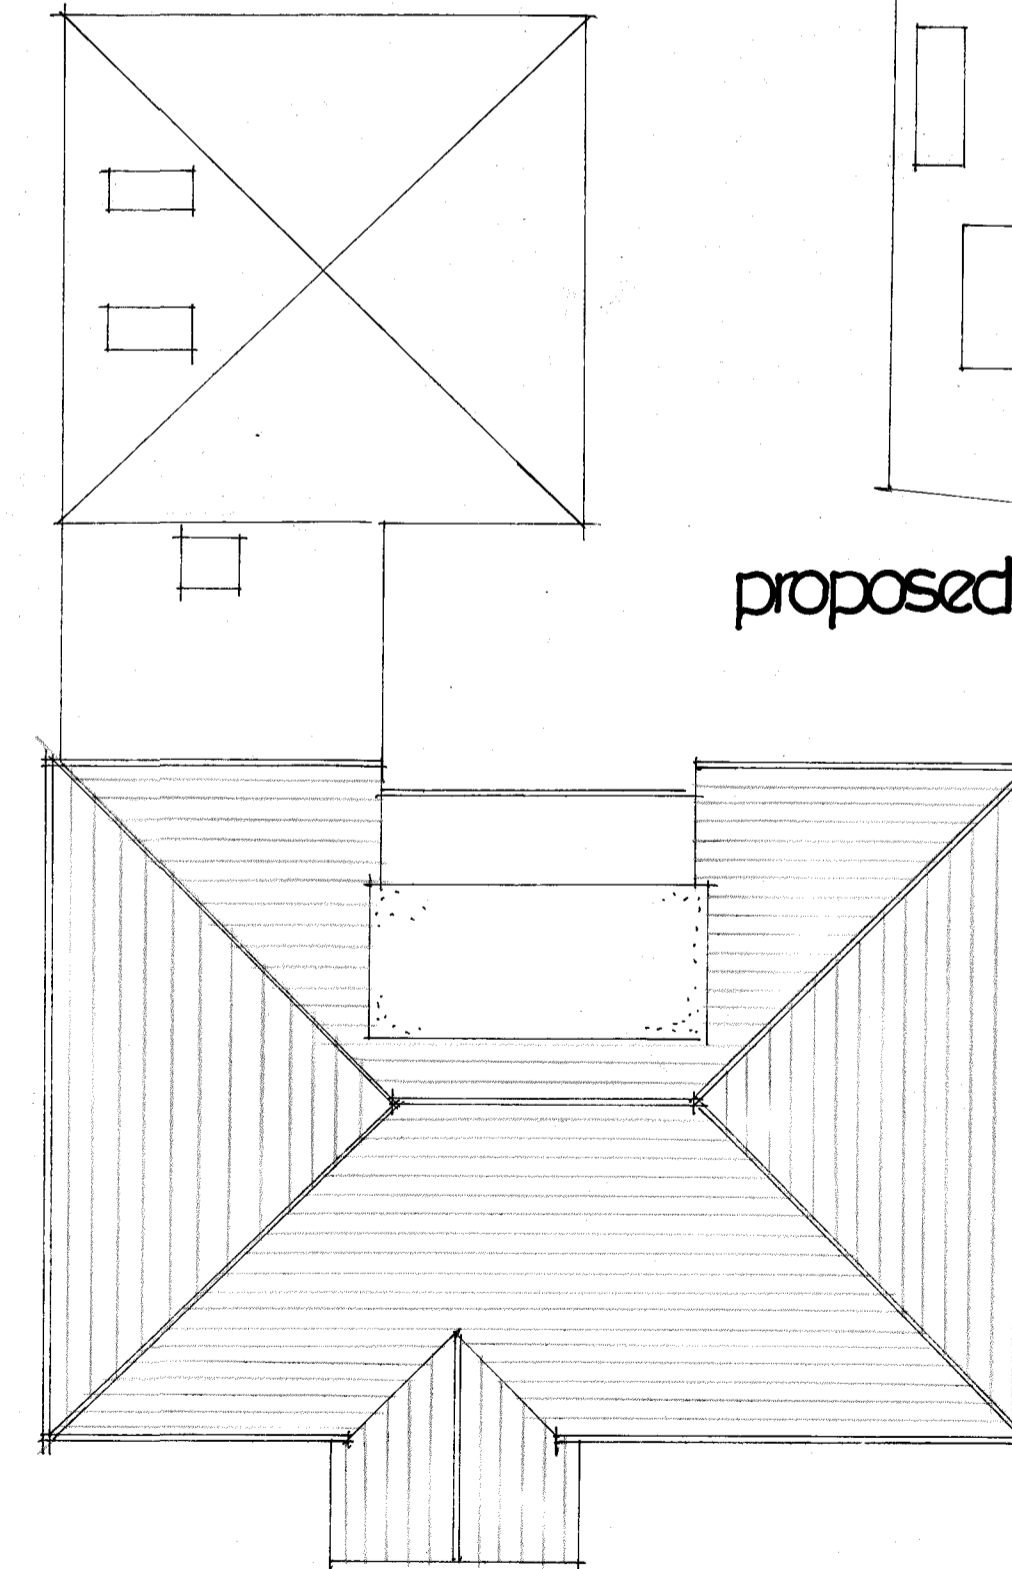

roof plan

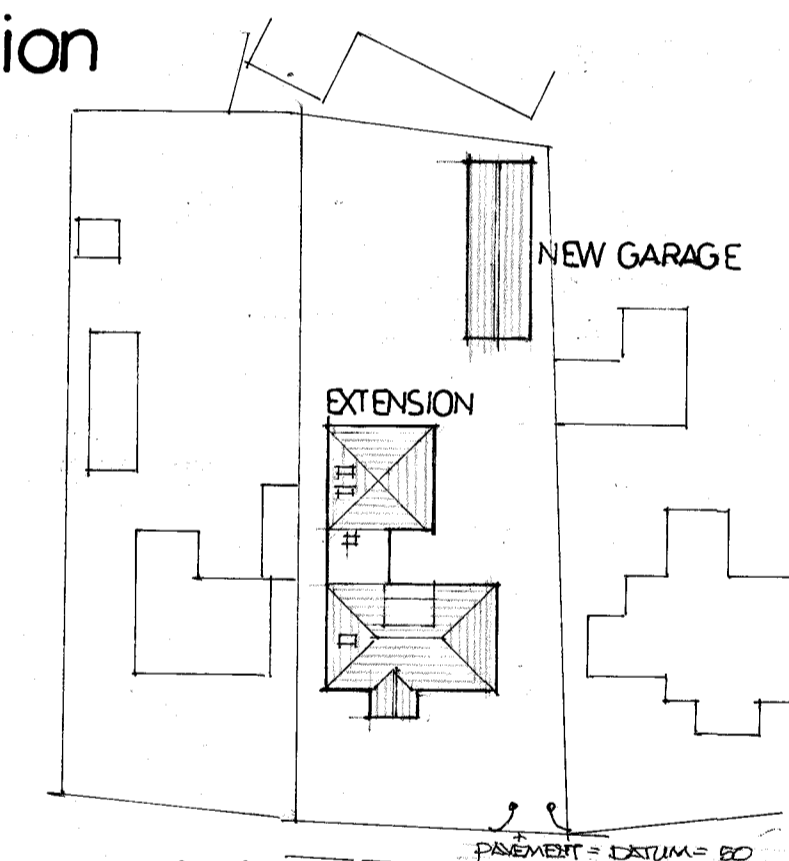

proposed site plan

| no. | date | revision |
|-----|------|----------|
| | | |

No dimensions to be scaled from this drawing.
All dimensions & setting out to be checked on site
by the contractor before work commences.
Copyright reserved NICHOLAS CLIFT & ASSOCIATES.

job EXTENSION AND ALTERATIONS
HAZELDENE NANSMELLYON ROAD MULLION

client
JOANNE IRELAND

drawing
AS PROPOSED

scales
1:100 1:500 ON A1

drawn date 3/21

ref 4253/2 rev

NICHOLAS CLIFT & ASSOCIATES
architect

4 Morrab Road, Penzance, Cornwall TR18 4EL
Telephone: 01736 364327
Email: nickclift@talktalkbusiness.net