



Location Plan (Scale 1:1250)

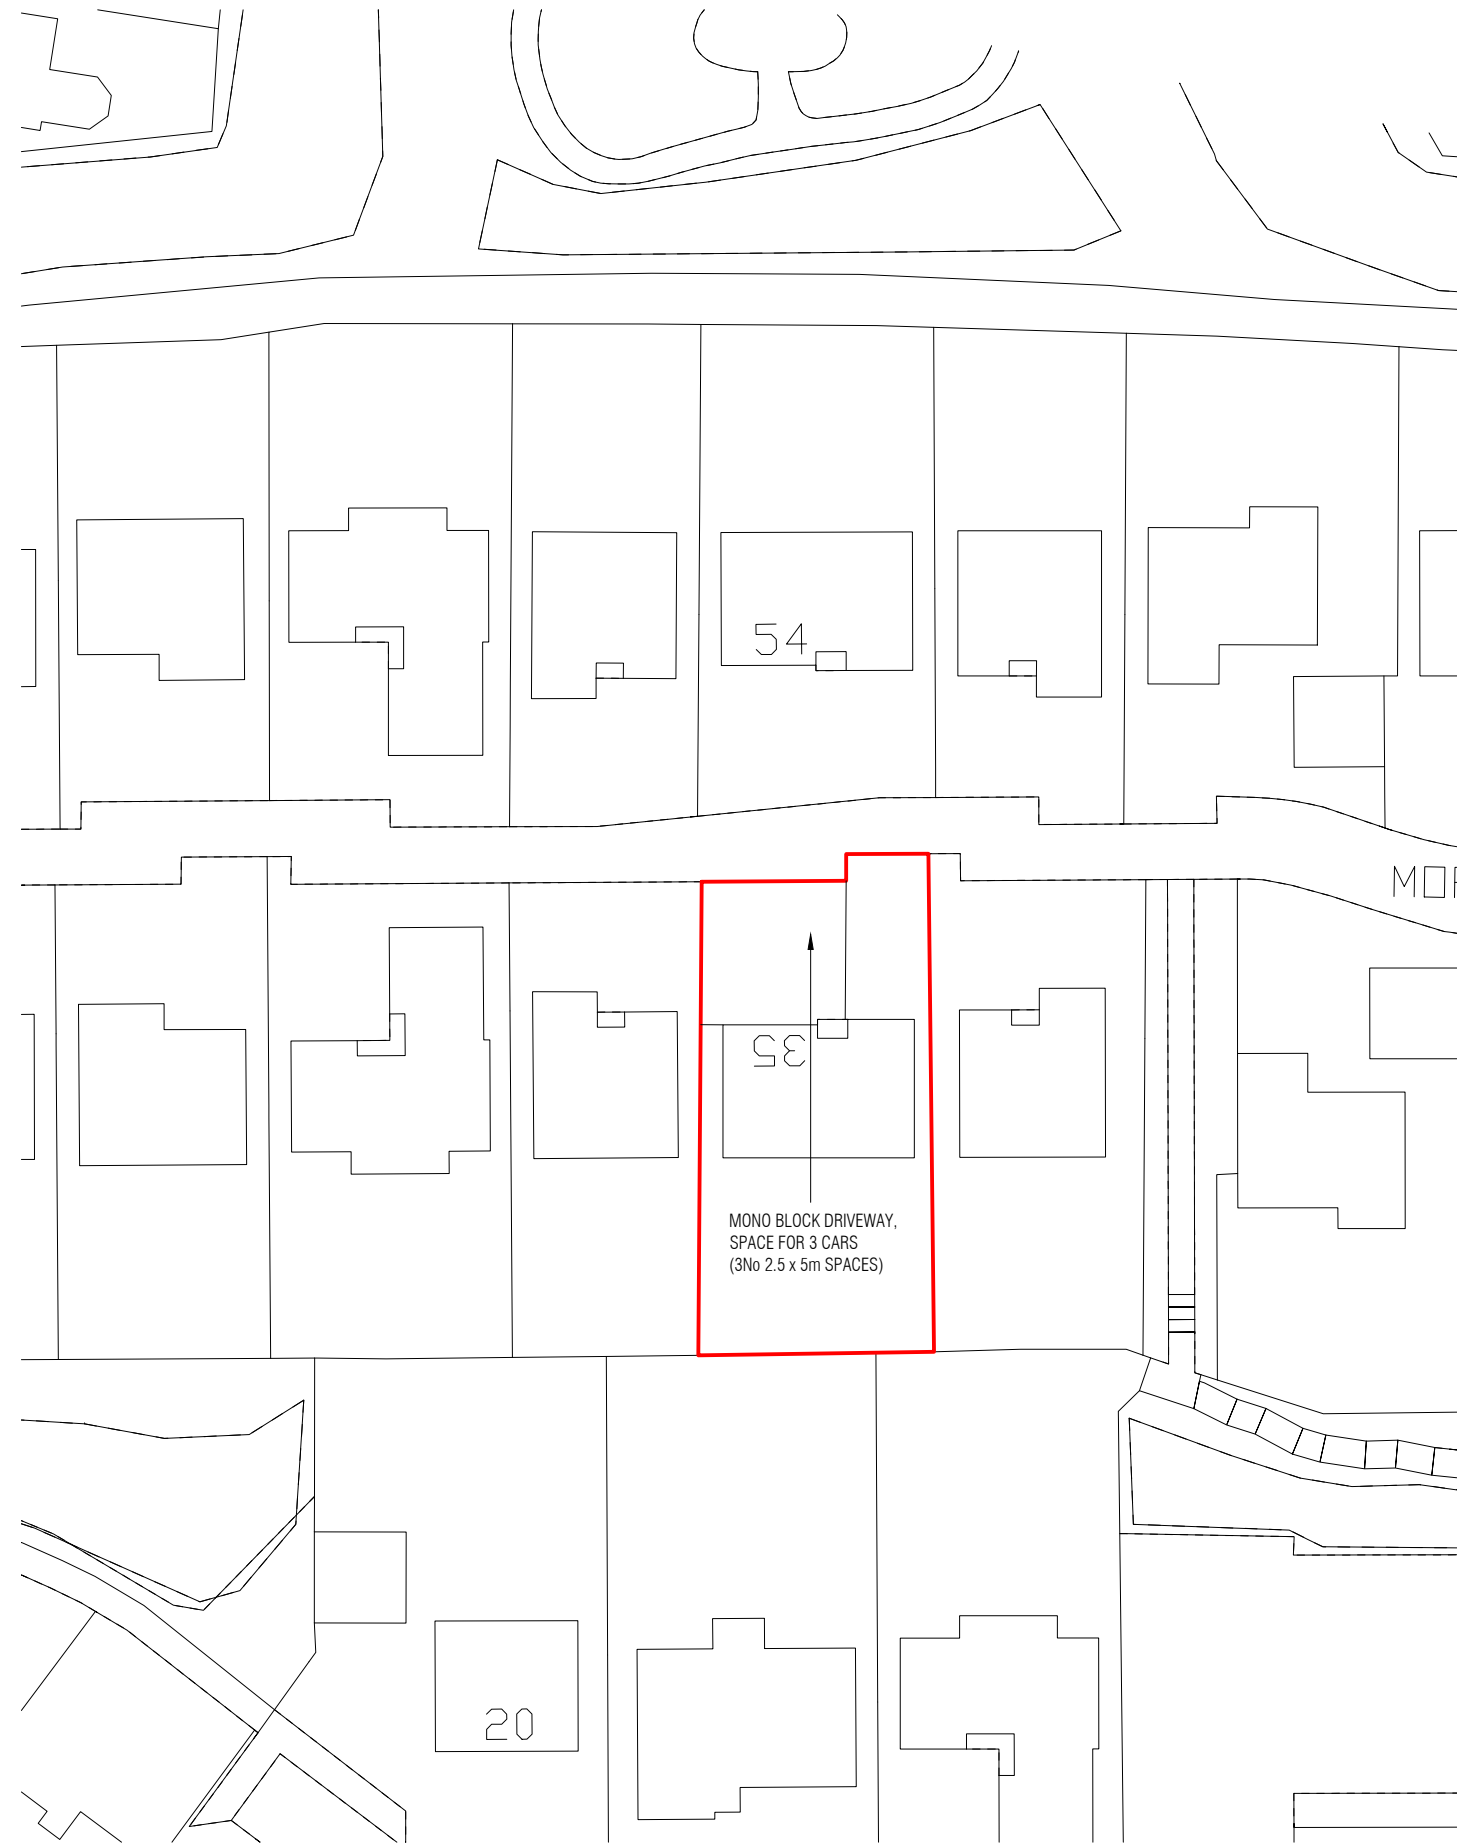

Block Plan (Scale 1:500)

NOTES DO NOT SCALE THIS DRAWING - WRITTEN DIMENSIONS ONLY TO BE FOLLOWED
 ALL DIMENSIONS SHOWN ARE IN MILLIMETRES
 ARCHITECTURAL DRAWINGS TO BE READ IN CONJUNCTION WITH ENGINEERING DRAWINGS WHERE APPLICABLE
 ANY DISCREPANCIES TO BE CLARIFIED PRIOR TO WORK START
 STUDIO TWO FIVE IS THE TRADING NAME OF MURRAY MACLEOD ASSOCIATES LTD

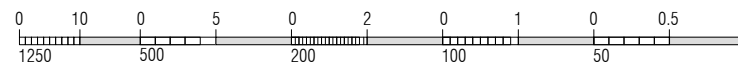

MM 21 019 CLIENT ISSUE 2

35 Morgan Wynd, Bearsden

studio | two five

PO BOX 5609, GLASGOW, G77 9DY | M | 07879445776 | E | studio25.glasgow@gmail.com

LOCATION AND BLOCK PLANS

1:1250, 500

DRW 1(1)A

MAR 2021