




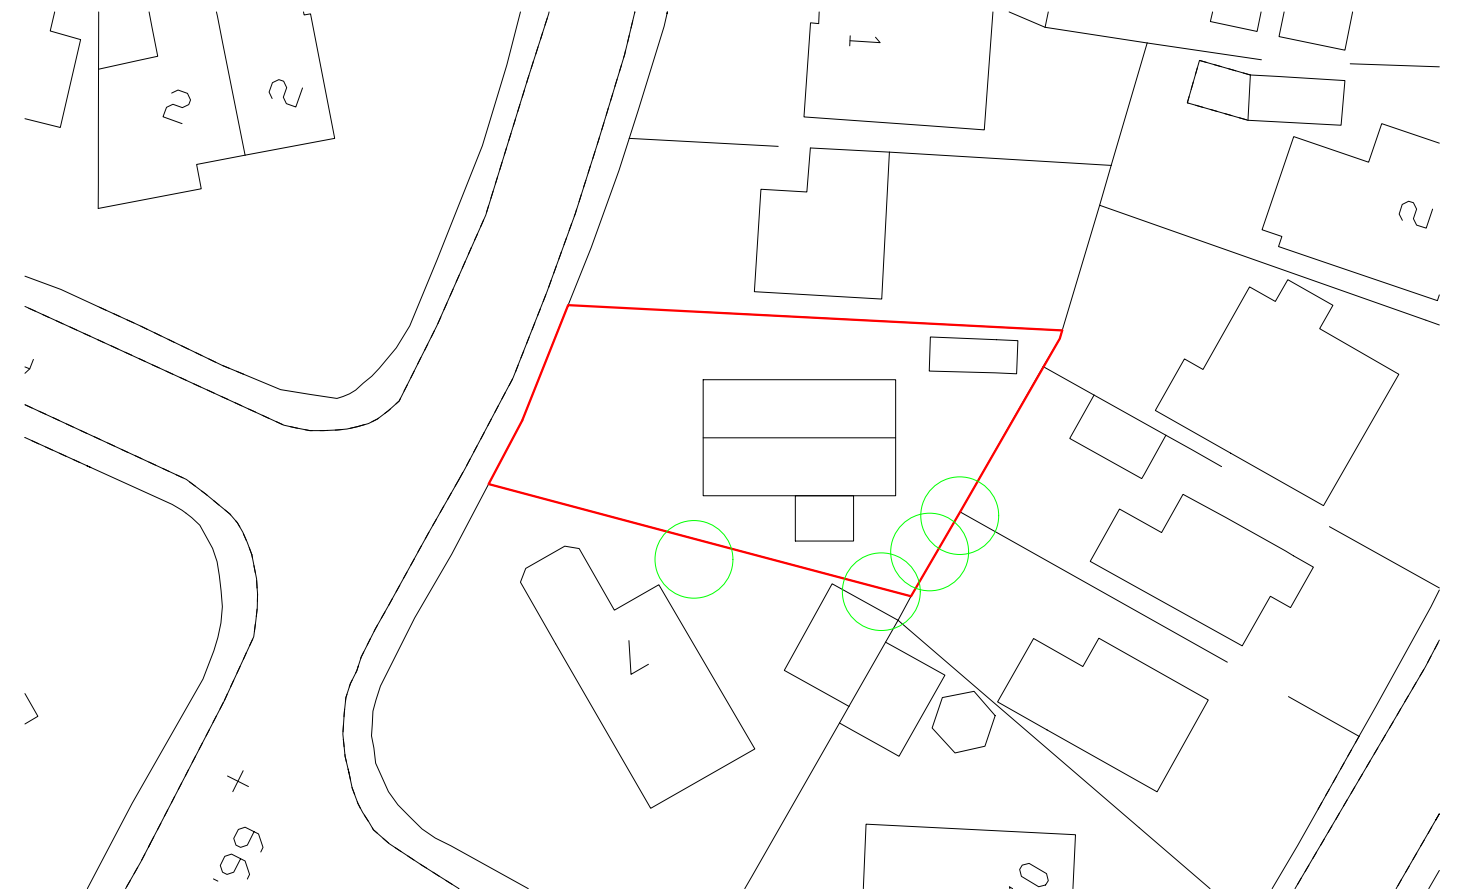


Existing Location Plan (Scale 1:1250)

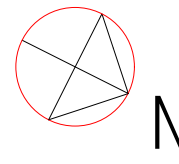

Existing Block Plan (Scale 1:500)

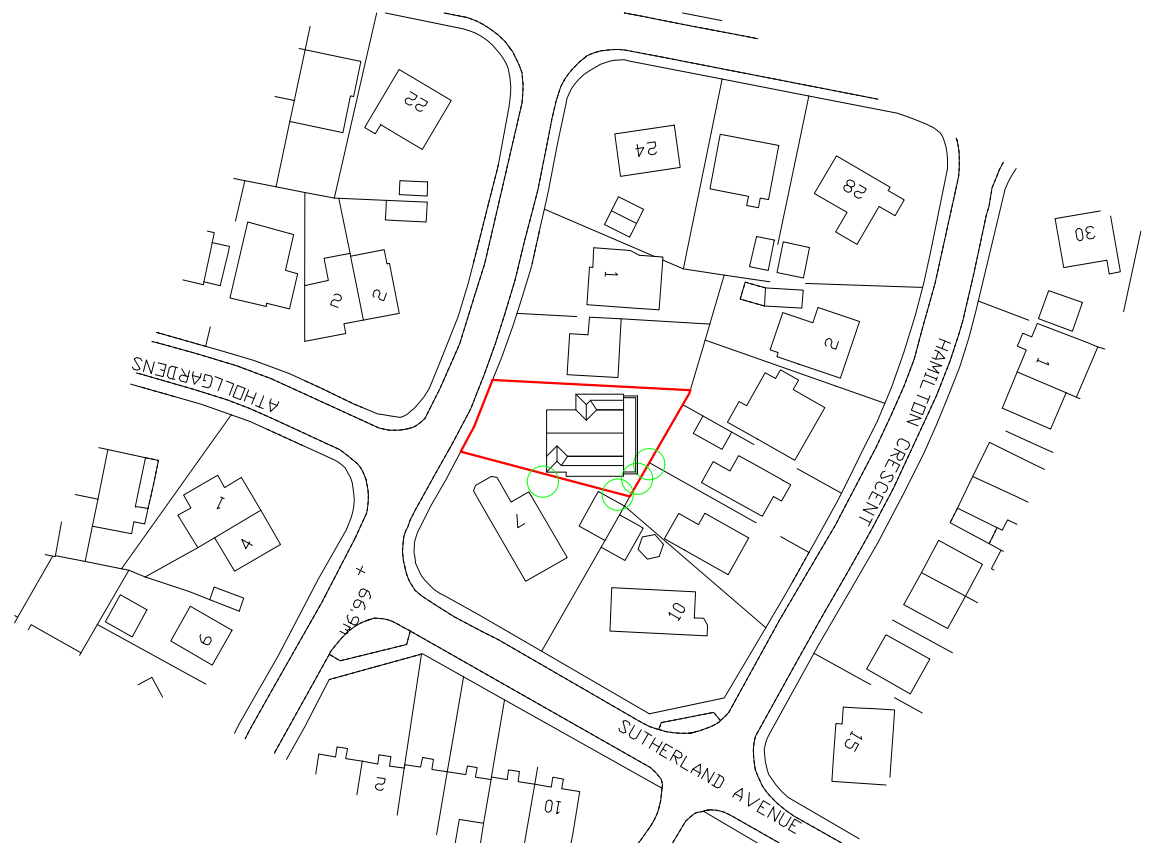


Proposed Location Plan (Scale 1:1250)

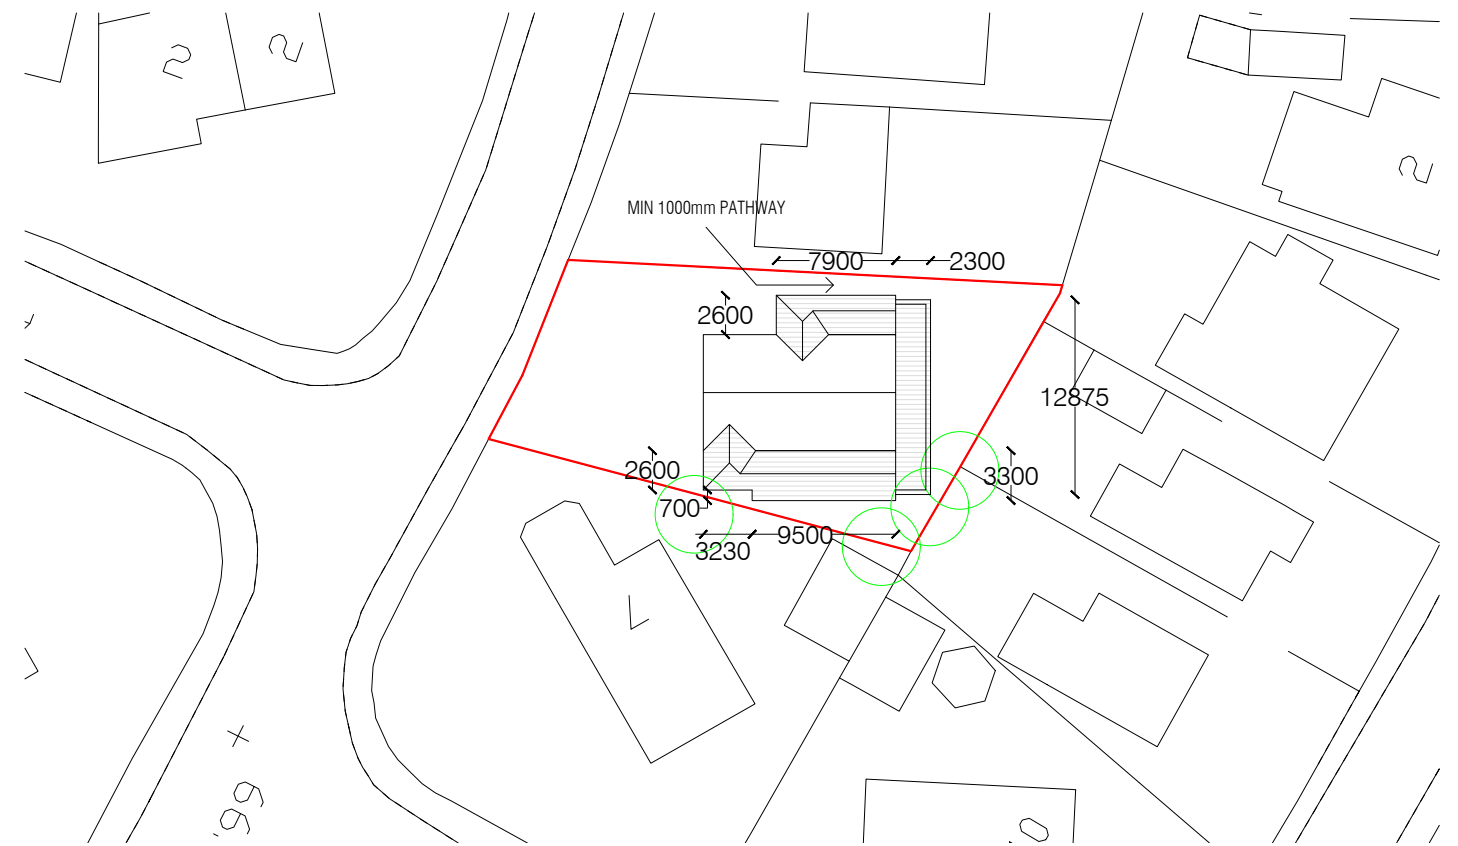

Proposed Block Plan (Scale 1:500)

© Crown Copyright 2021. Streetwise Licence No. 100047474

NOTES DO NOT SCALE THIS DRAWING - WRITTEN DIMENSIONS ONLY TO BE FOLLOWED
 ALL DIMENSIONS SHOWN ARE IN MILLIMETRES
 ARCHITECTURAL DRAWINGS TO BE READ IN CONJUNCTION WITH ENGINEERING DRAWINGS WHERE APPLICABLE
 ANY DISCREPANCIES TO BE CLARIFIED PRIOR TO WORK START
 STUDIO TWO FIVE IS THE TRADING NAME OF MURRAY MACLEOD ASSOCIATES LTD

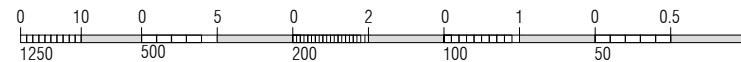

MM 20 059 CLIENT ISSUE 2

LOCATION PLAN

1:1250, 500 | DRW 1(1)A

5 Montrose Drive, Bearsden

FEB 2021

studio | two five

PO BOX 5609, GLASGOW, G77 9DY | M|07879445776|E|studio25.glasgow@gmail.com