



Do not scale this drawing. Use figured dimensions only. All dimensions given are in millimetres unless otherwise stated. All levels are in metres. All dimensions, levels shown on this drawing are to be verified by the contractor prior to the commencement of work. This drawing is to be read in conjunction with all relevant architectural, structural, services drawings and specifications. The copyright of this drawing and all relevant information appearing on this drawing is reserved by Pocket Size Architecture Ltd. Use or disclosure to any third party either wholly or in part is prohibited unless expressly authorized by Pocket Size Architecture Ltd.


Revisions
 REV A - 17.04.21
 update on neighbours property, and proposed roof updated to have part hipped roof

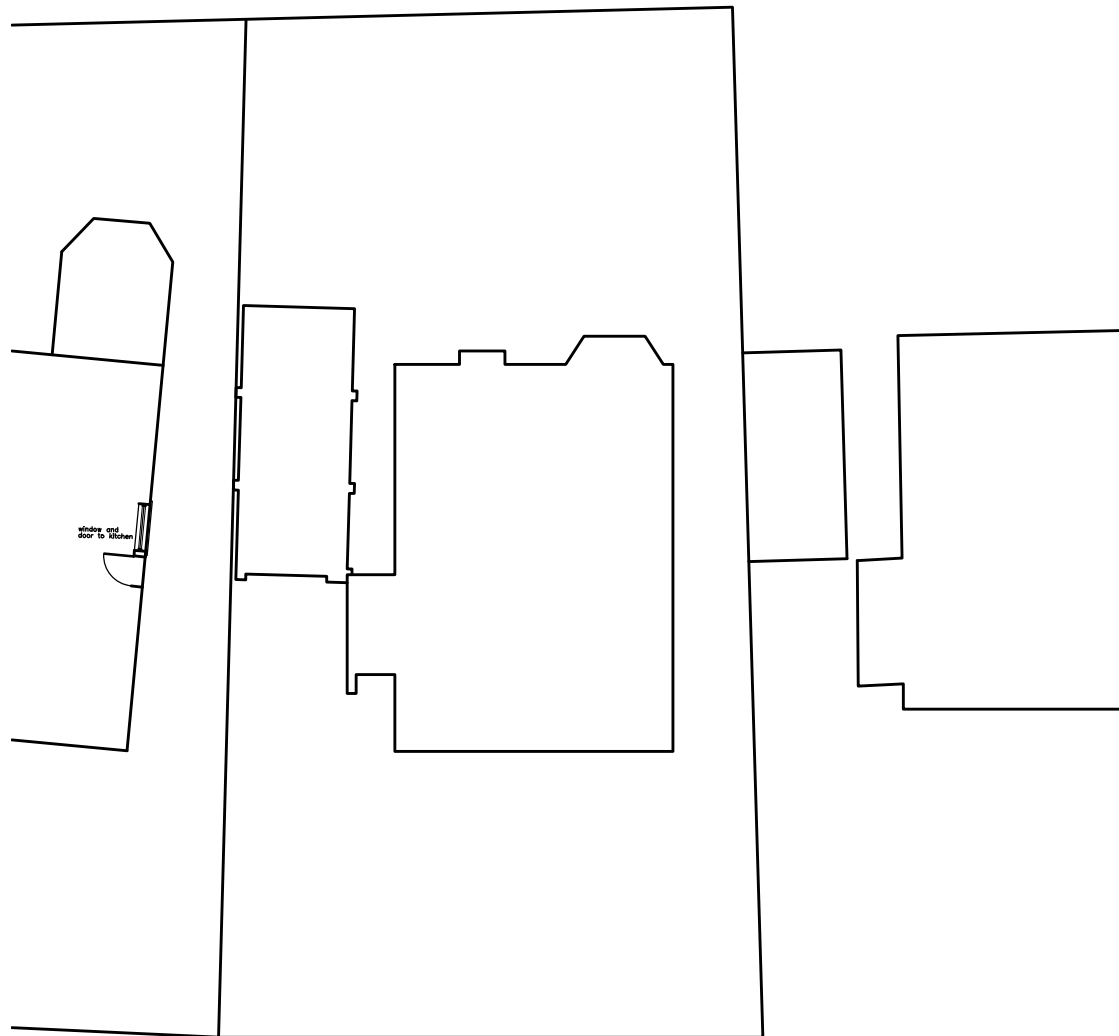

EXISTING BLOCK PLAN
 SCALE 1:200 @ A3

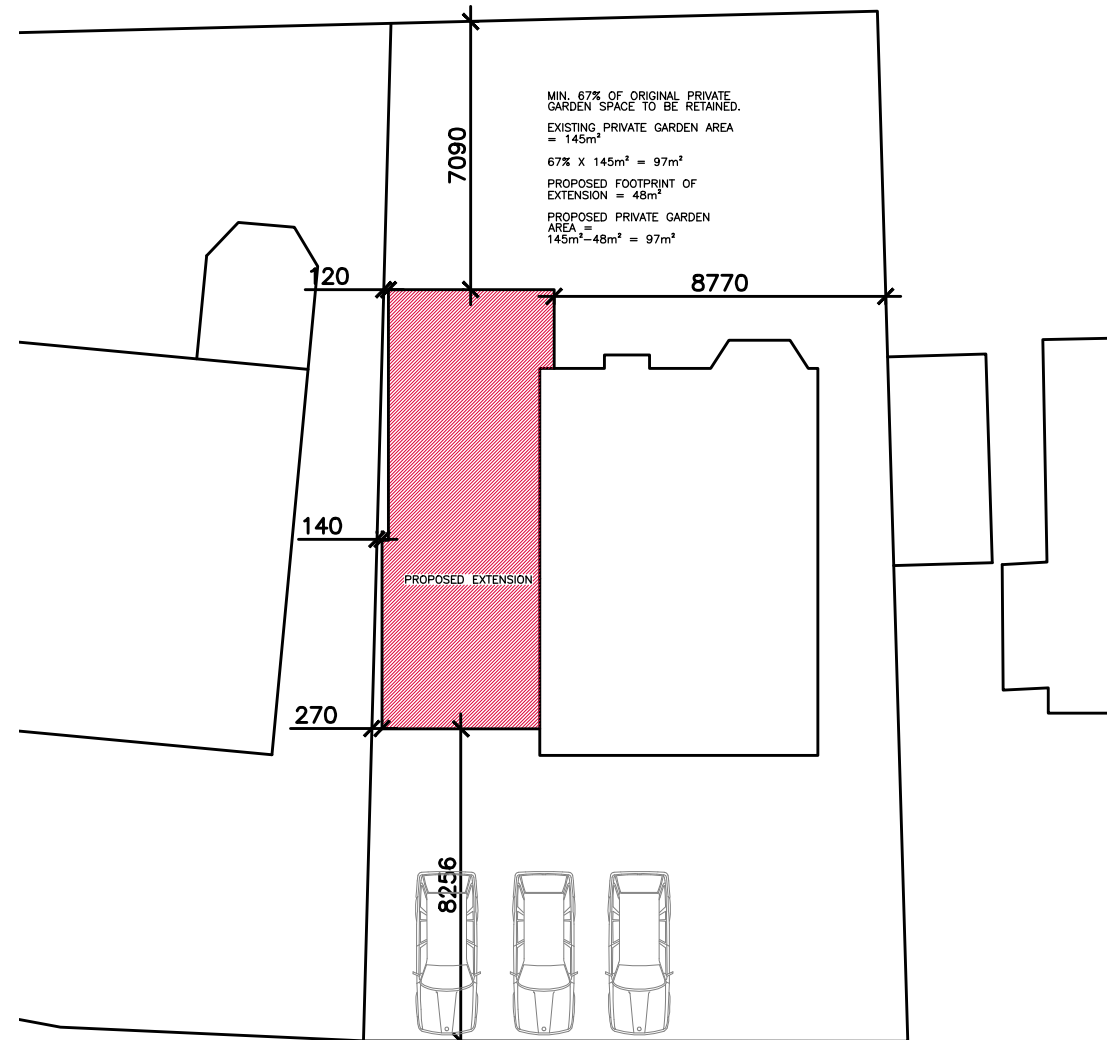

PROPOSED BLOCK PLAN
 SCALE 1:200 @ A3

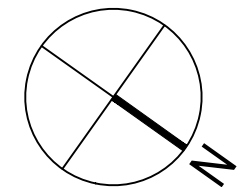

pocket size architecture

t: 07771982736
 e: info@pocketsizearchitecture.com
 w: pocketsizearchitecture.com

Drawing Category PLANNING

Project
 65 Inveroran Drive

Drawing
 Block Plans

Scale 1:200 Size A3 Date March 2021

Job No. 2021-03 Drawing No. 102 By KC Rev A