



PROPOSED ELEVATION C - C

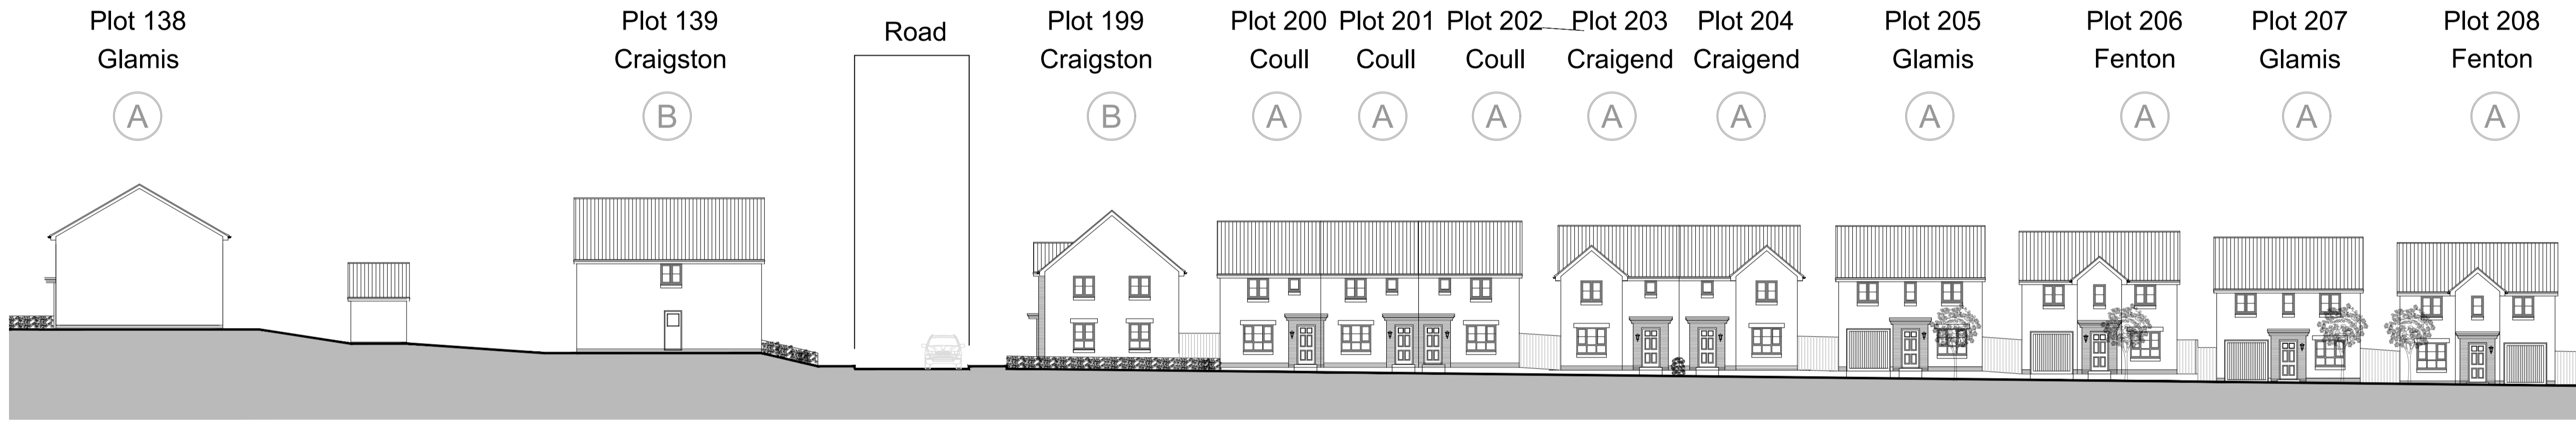

PROPOSED ELEVATION C - C

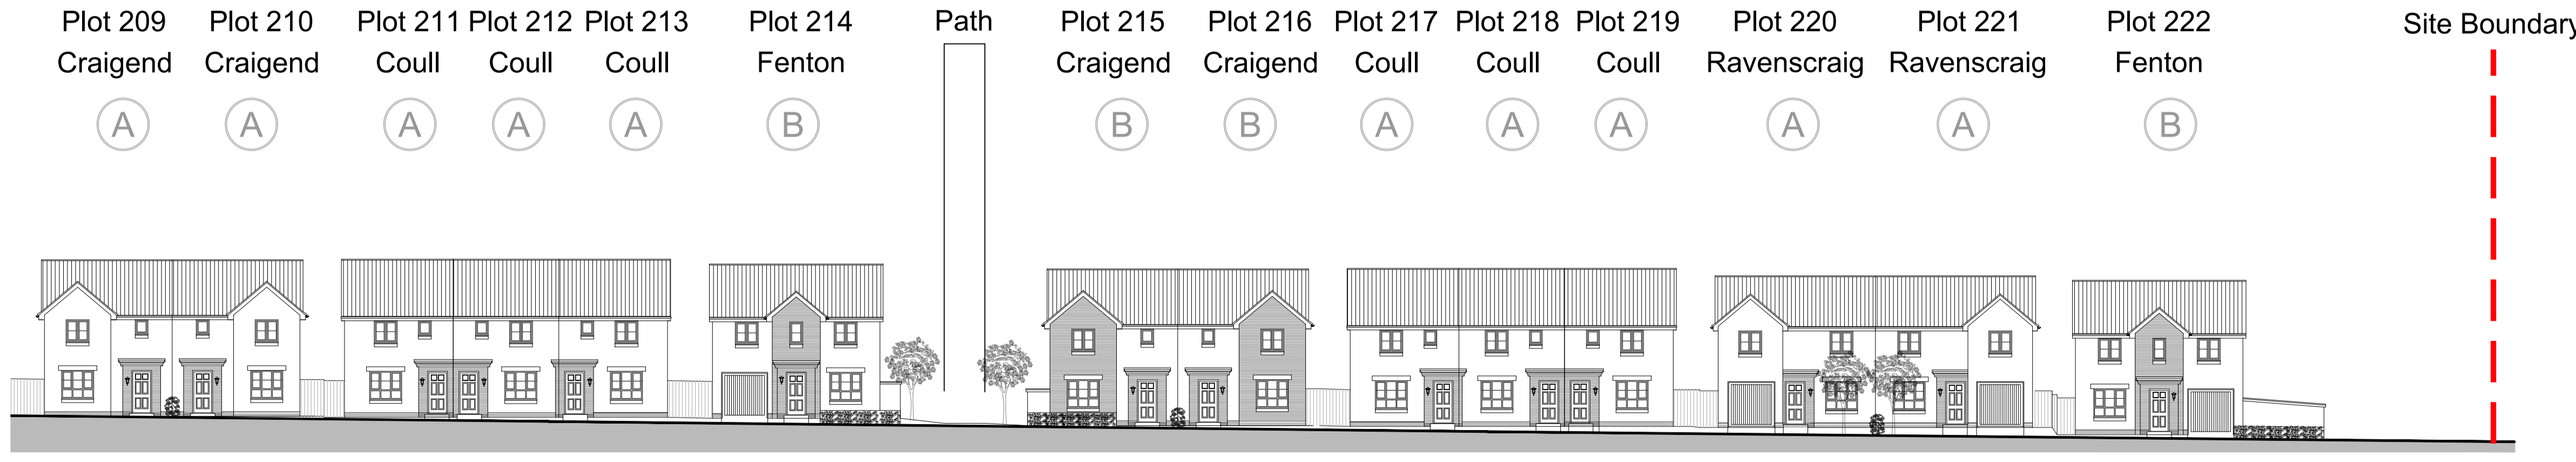

PROPOSED ELEVATION C - C



HALLIDAY FRASER MUNRO  
CHARTERED ARCHITECTS & PLANNING CONSULTANTS

Project:  
Land at Countesswells, N2 and N13 Parcels

Client:  
Barratt North Scotland

Title:  
Proposed Street Elevations

Document Reference						
Plot Code	Original Code	Volume	Location/Level	Type	Rate	Classification Number
11642	HFM	- ZZ	- ZZ	- DR	- A	P(00) 06

Drawing Status: **PLANNING** Revision  
Scale: 1:200 @ A1 Date: March 2021

Do not scale this drawing.  
Ordnance Survey material is reproduced with the permission of the controller of her Majesty's Stationery Office Crown Copyright reserved.  
The copyright of this drawing subsists in Halliday Fraser Munro Ltd.

Registered Office:  
8 Victoria Street,  
Aberdeen, AB10 1XB  
T: 01224 388 700  
E: info@hfm.co.uk  
W: hfm.co.uk

