



PROPOSED ELEVATION A - A

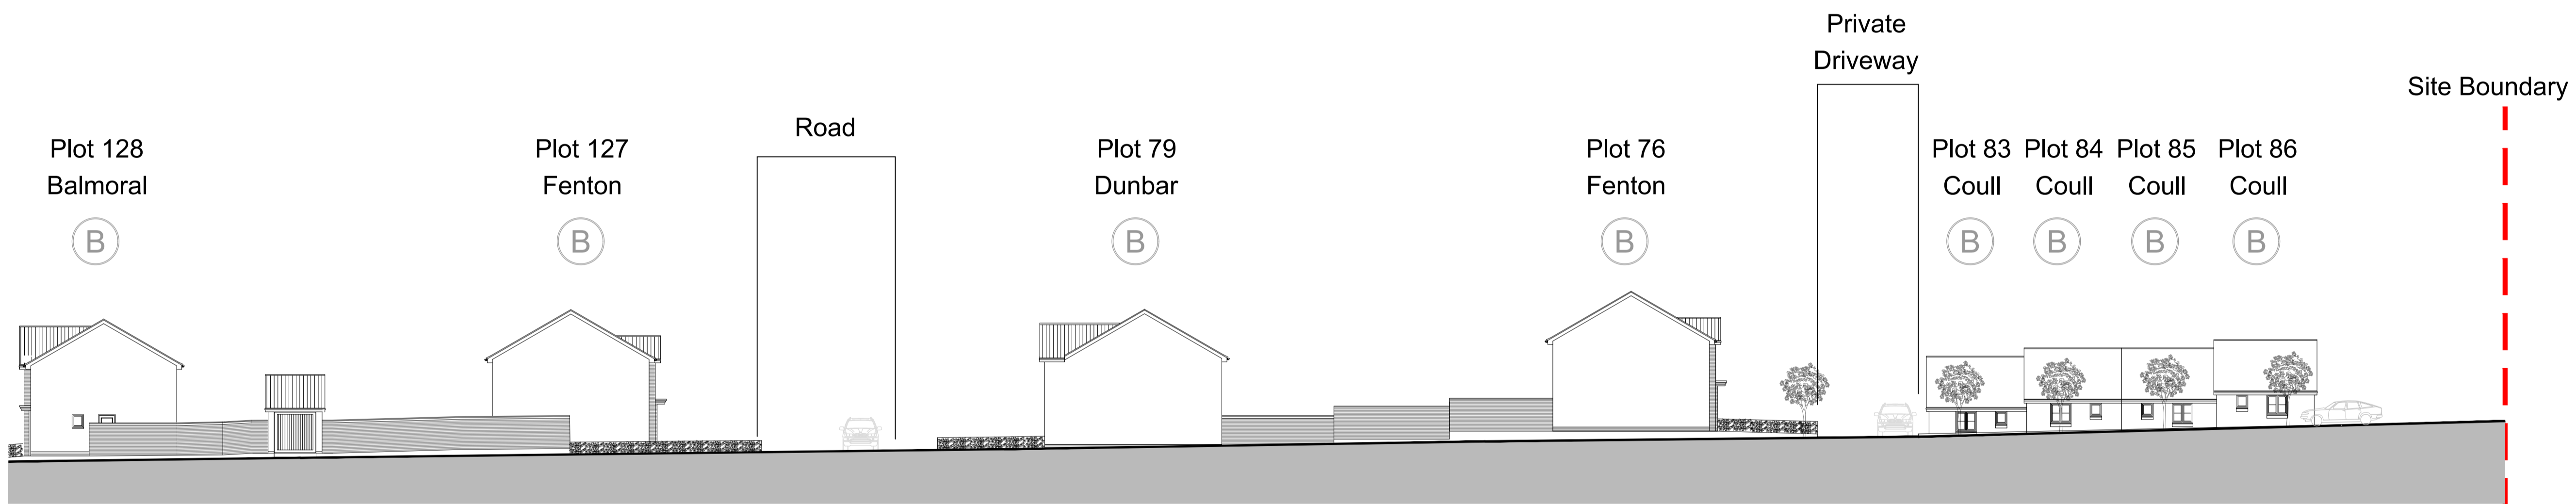

PROPOSED ELEVATION A - A

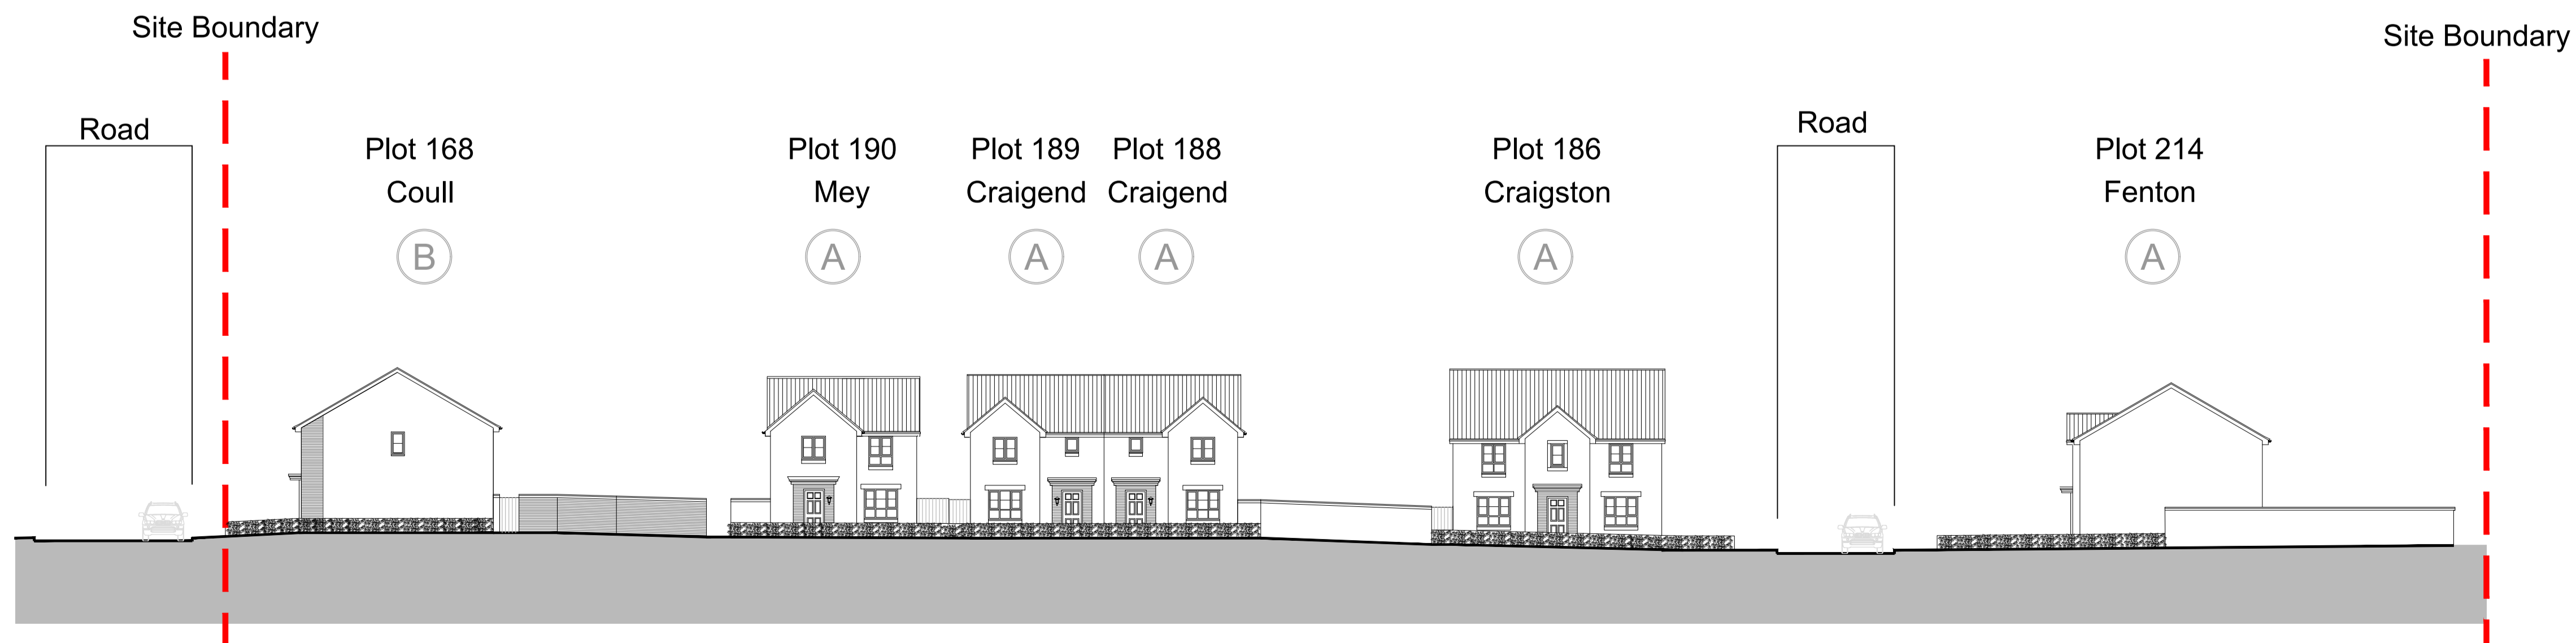

PROPOSED ELEVATION B - B



HALLIDAY FRASER MUNRO
CHARTERED ARCHITECTS & PLANNING CONSULTANTS

Project:
Land at Countesswells, N2 and N13 Parcels

Client:
Barratt North Scotland

Title:
Proposed Street Elevations

Document Reference		Drawing Number	
Project Code	Original Code	Volume	Sheet / Classification / Number
11642	HFM	- ZZ - ZZ	- DR - A - P(00) 05

Drawing Status: PLANNING Revision

Scale: 1:200 @ A1 Date: March 2021

Do not scale this drawing.
Ordnance Survey material is reproduced with the permission of the controller of her Majesty's Stationery Office Crown Copyright reserved.
The copyright of this drawing subsists in Halliday Fraser Munro Ltd.

Registered Office: T: 01224 388 700
8 Victoria Street, E: info@hfm.co.uk
Aberdeen, AB10 1XB W: hfm.co.uk

