



Do not scale from this drawing.

SAFETY HEALTH AND ENVIRONMENTAL INFORMATION

IN ADDITION TO THE HAZARD/RISKS NORMALLY ASSOCIATED WITH THE TYPES OF WORK DETAILED ON THIS DRAWING, NOTE THE FOLLOWING RISKS AND INFORMATION.


RISKS LISTED HERE ARE NOT EXHAUSTIVE. REFER TO DESIGN ASSESSMENT FORM NO.

CONSTRUCTION
NO SIGNIFICANT RESIDUAL HAZARDS WERE IDENTIFIED THAT A COMPETENT CONTRACTOR WOULD NOT BE AWARE OF.

DEMOLITION
NOT APPLICABLE.

FOR INFORMATION RELATING TO USE, CLEANING AND MAINTENANCE SEE THE HEALTH AND SAFETY FILE.

IT IS ASSUMED THAT ALL WORKS WILL BE CARRIED OUT BY A COMPETENT CONTRACTOR WORKING, WHERE APPROPRIATE, TO AN APPROVED METHOD STATEMENT.

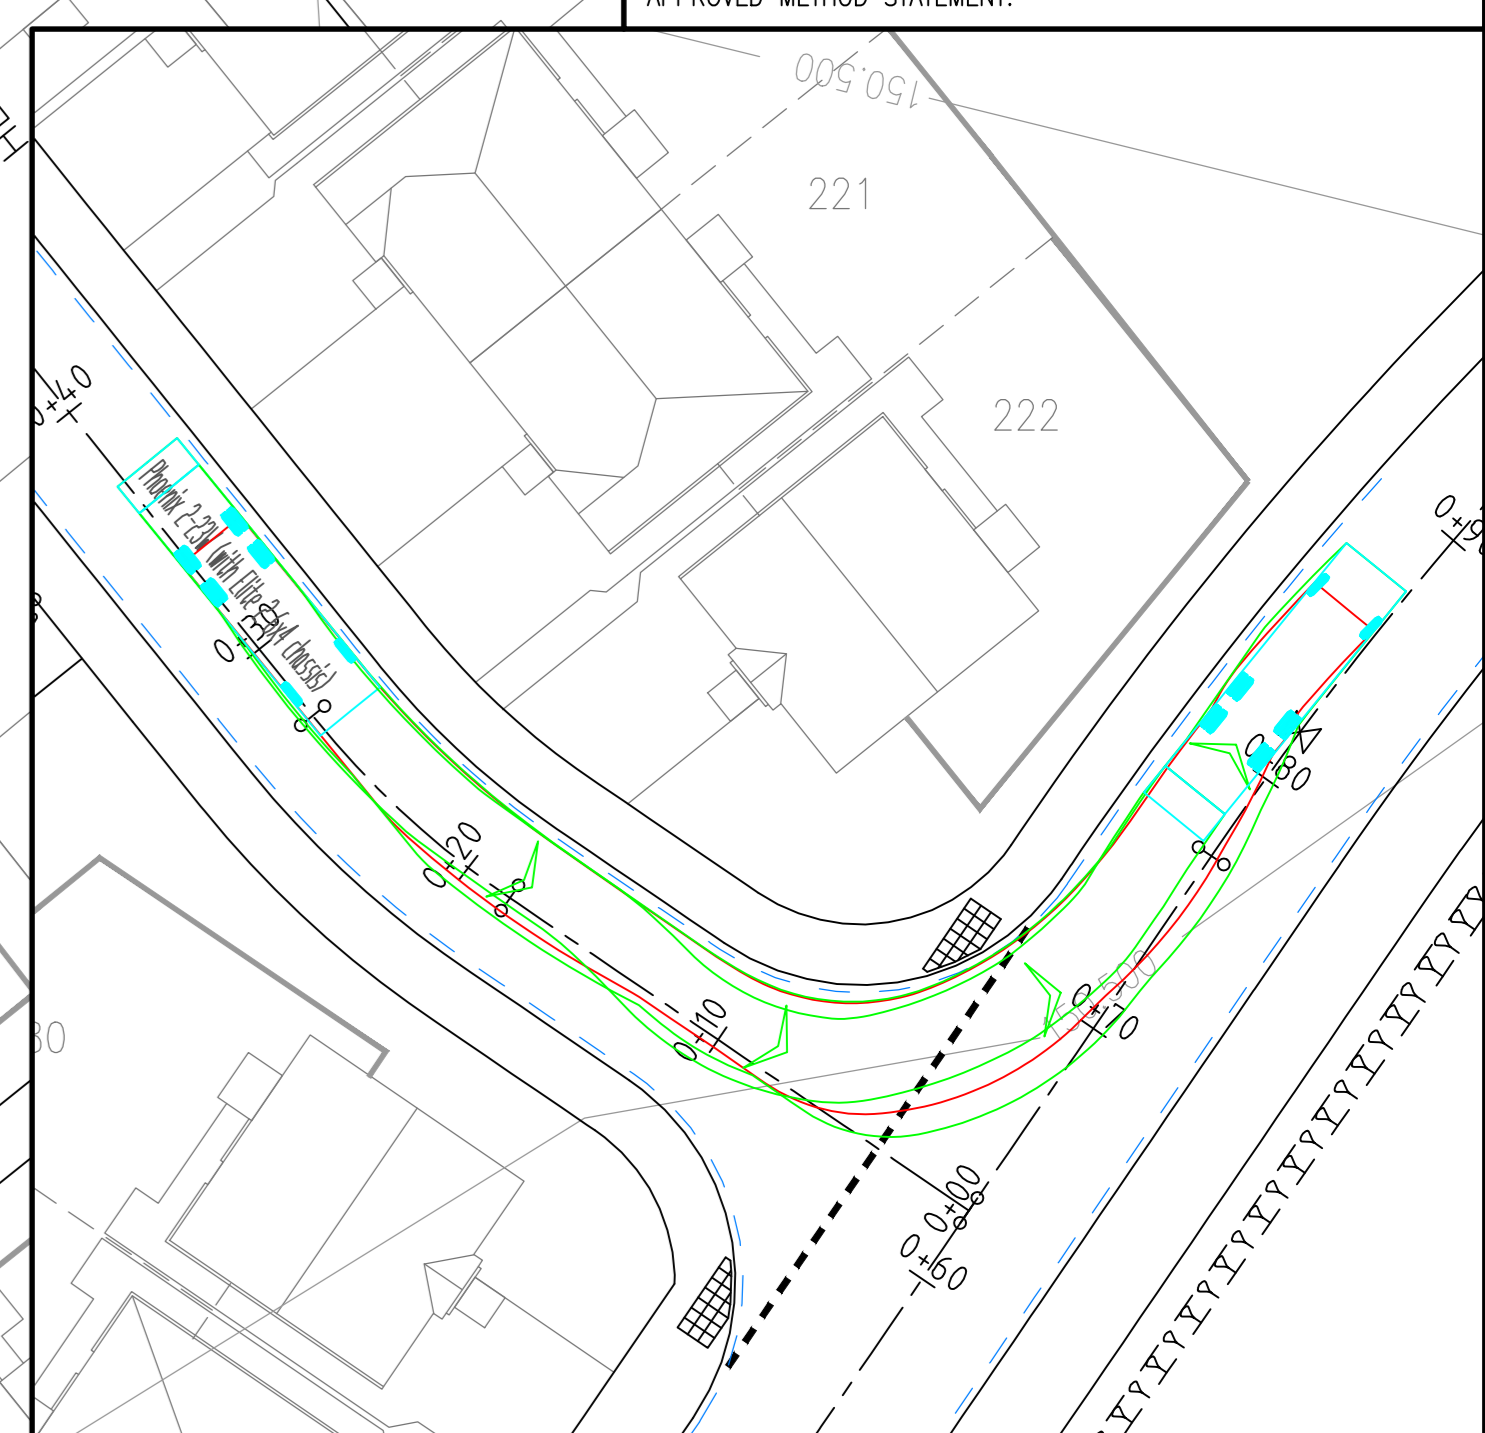

Rev.	Date	Description	Drawn	Checked	Approved

LEGEND

- 250mm CLEARANCE FROM KERB
- LINE OF BODY OVERHANG
- LINE OF WHEELS

Phoenix P-234 with Elite 2 6x4 chassis
 Overall length 2500mm
 Overall width 1500mm
 Wheelbase 2300mm
 Wheel track 1500mm
 Kerb to Kerb Turning Radius 9500mm

NOTES

1. THE COPYRIGHT OF THIS DRAWING SUBSISTS WITH FAIRHURST.
2. THIS DRAWING SHOULD BE READ IN CONJUNCTION WITH ALL RELEVANT ARCHITECTS & ENGINEERS DRAWINGS AND SPECIFICATIONS.
3. THE CONTRACTOR IS RESPONSIBLE FOR CHECKING THE LINE AND LEVEL OF EXISTING SERVICES PRIOR TO WORKS COMMENCING. ANY DISCREPANCIES FROM DESIGN INFORMATION MUST BE REPORTED BACK TO THE ENGINEER IMMEDIATELY FOR ACTION.
4. THIS DRAWING SHOULD ONLY BE USED FOR CONSTRUCTION PURPOSES WHEN THE ISSUE STATUS IS "CONSTRUCTION".
5. THE CONTRACTOR WILL BE RESPONSIBLE FOR ALL COSTS INVOLVED IN CHANGES OR MODIFICATIONS REQUESTED AND APPROVED, TO SUIT HIS PREFERRED WORKING METHOD.
6. LARGE SCALE DETAILS TAKE PRECEDENCE OVER SMALL SCALE DETAILS.
7. DO NOT SCALE.
8. IF IN DOUBT, ASK.

FAIRHURST
88 Queens Road, BEXLEY, SE18 4JQ
Tel: 01294 323 222 Fax: 01294 323 201

BARRATT HOMES

Project Title: **PROPOSED DEVELOPMENT AT AREA N2 COUNTESWELLS**

Scale of A2: 1:250

Drawn: RD
Date: 31/03/21

Checked: CF
Date: 31/03/21

Approved: ZLH
Date: 31/03/21

Reason: 134783/1007