


Front Elevation

Rear Elevation

Side Elevation

Side Elevation

Palette 01

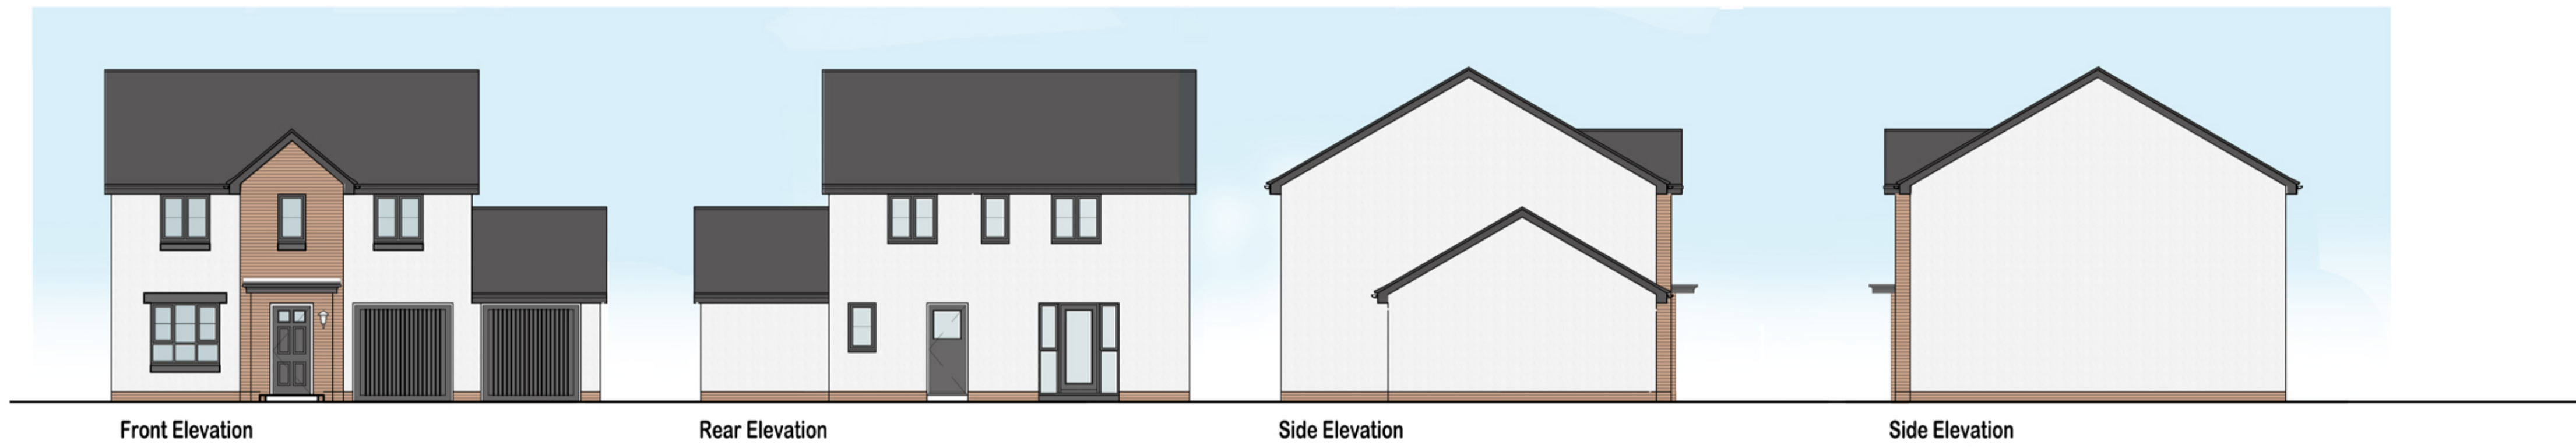


Front Elevation

Rear Elevation


Side Elevation

Side Elevation

Palette 02

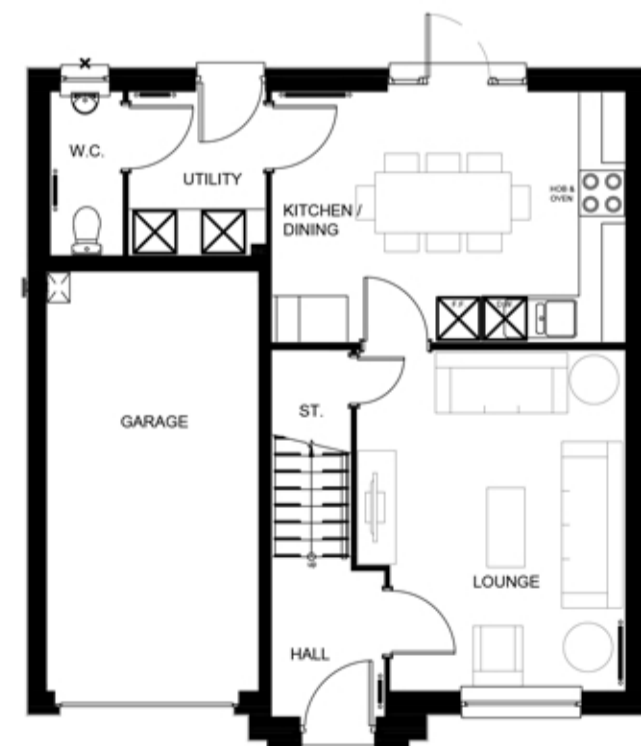

Ground Floor

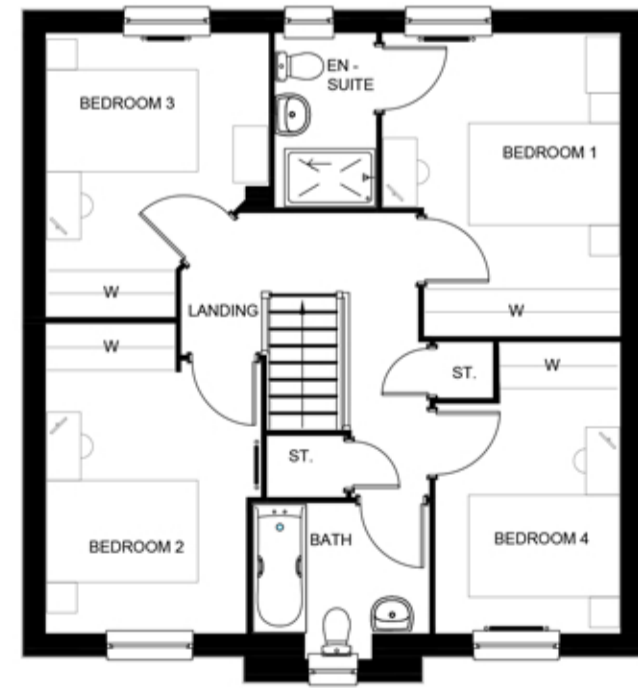

First Floor



Material	Palette - 01	Palette - 02
	BASECOURSE + MINOR FEATURES	BASECOURSE + FEATURES
	(A)	(B)
Render	Drydash - Nordic White Chip on white by "Stone Pack"	Drydash - Nordic White Chip on white by "Stone Pack"
Roof tiles	"Russell" "Highland" Smooth Grey	"Russell" "Highland" Smooth Grey
Stone	Brickwork Base and Minor Features "Ibstock" "Hadrian Buff" with Buff pointing	Brickwork Base & Features "Ibstock" "Hadrian Buff" with Buff pointing
Window sills	PC conc. in Grey	PC conc. in Grey
Windows	Grey uPVC	Grey uPVC
Soffits	Grey uPVC	Grey uPVC
RW goods	Black uPVC	Black uPVC
Front door	Grey uPVC	Grey uPVC
Back door	Grey uPVC	Grey uPVC
Garage door	Grey uPVC	Grey uPVC

Project:
 Land at Countesswells, N2 and N13 Parcels

Client:
 Barratt North Scotland

Title:
 Fenton Double Garage House Type Finishes

Document Reference						
Revision Code	Original Code	Volume	Location	Level	Type	Revision Number
11642 -	HFM	- ZZ	- ZZ	- DR	- A	- P(01) 10

Drawing Status:	Revision
PLANNING	-
Scale:	Date:
1:100 @ A1	January 2021