

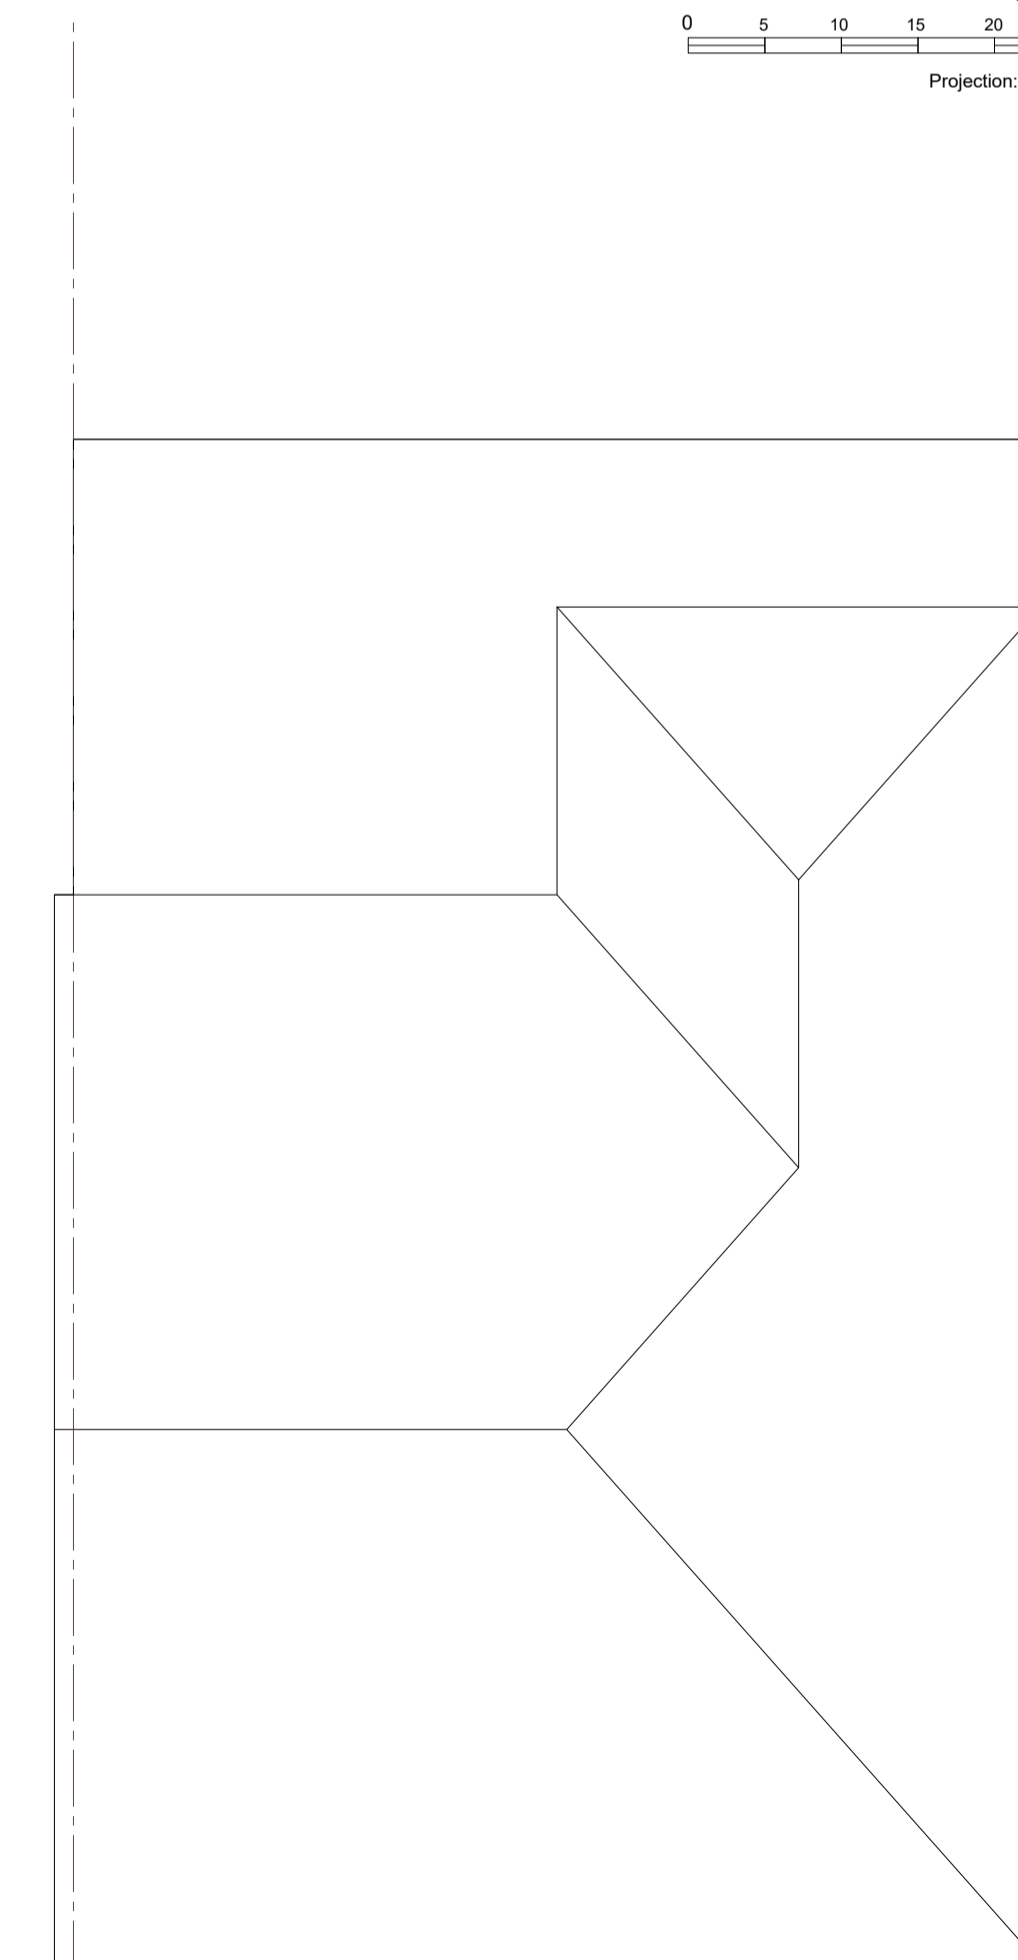


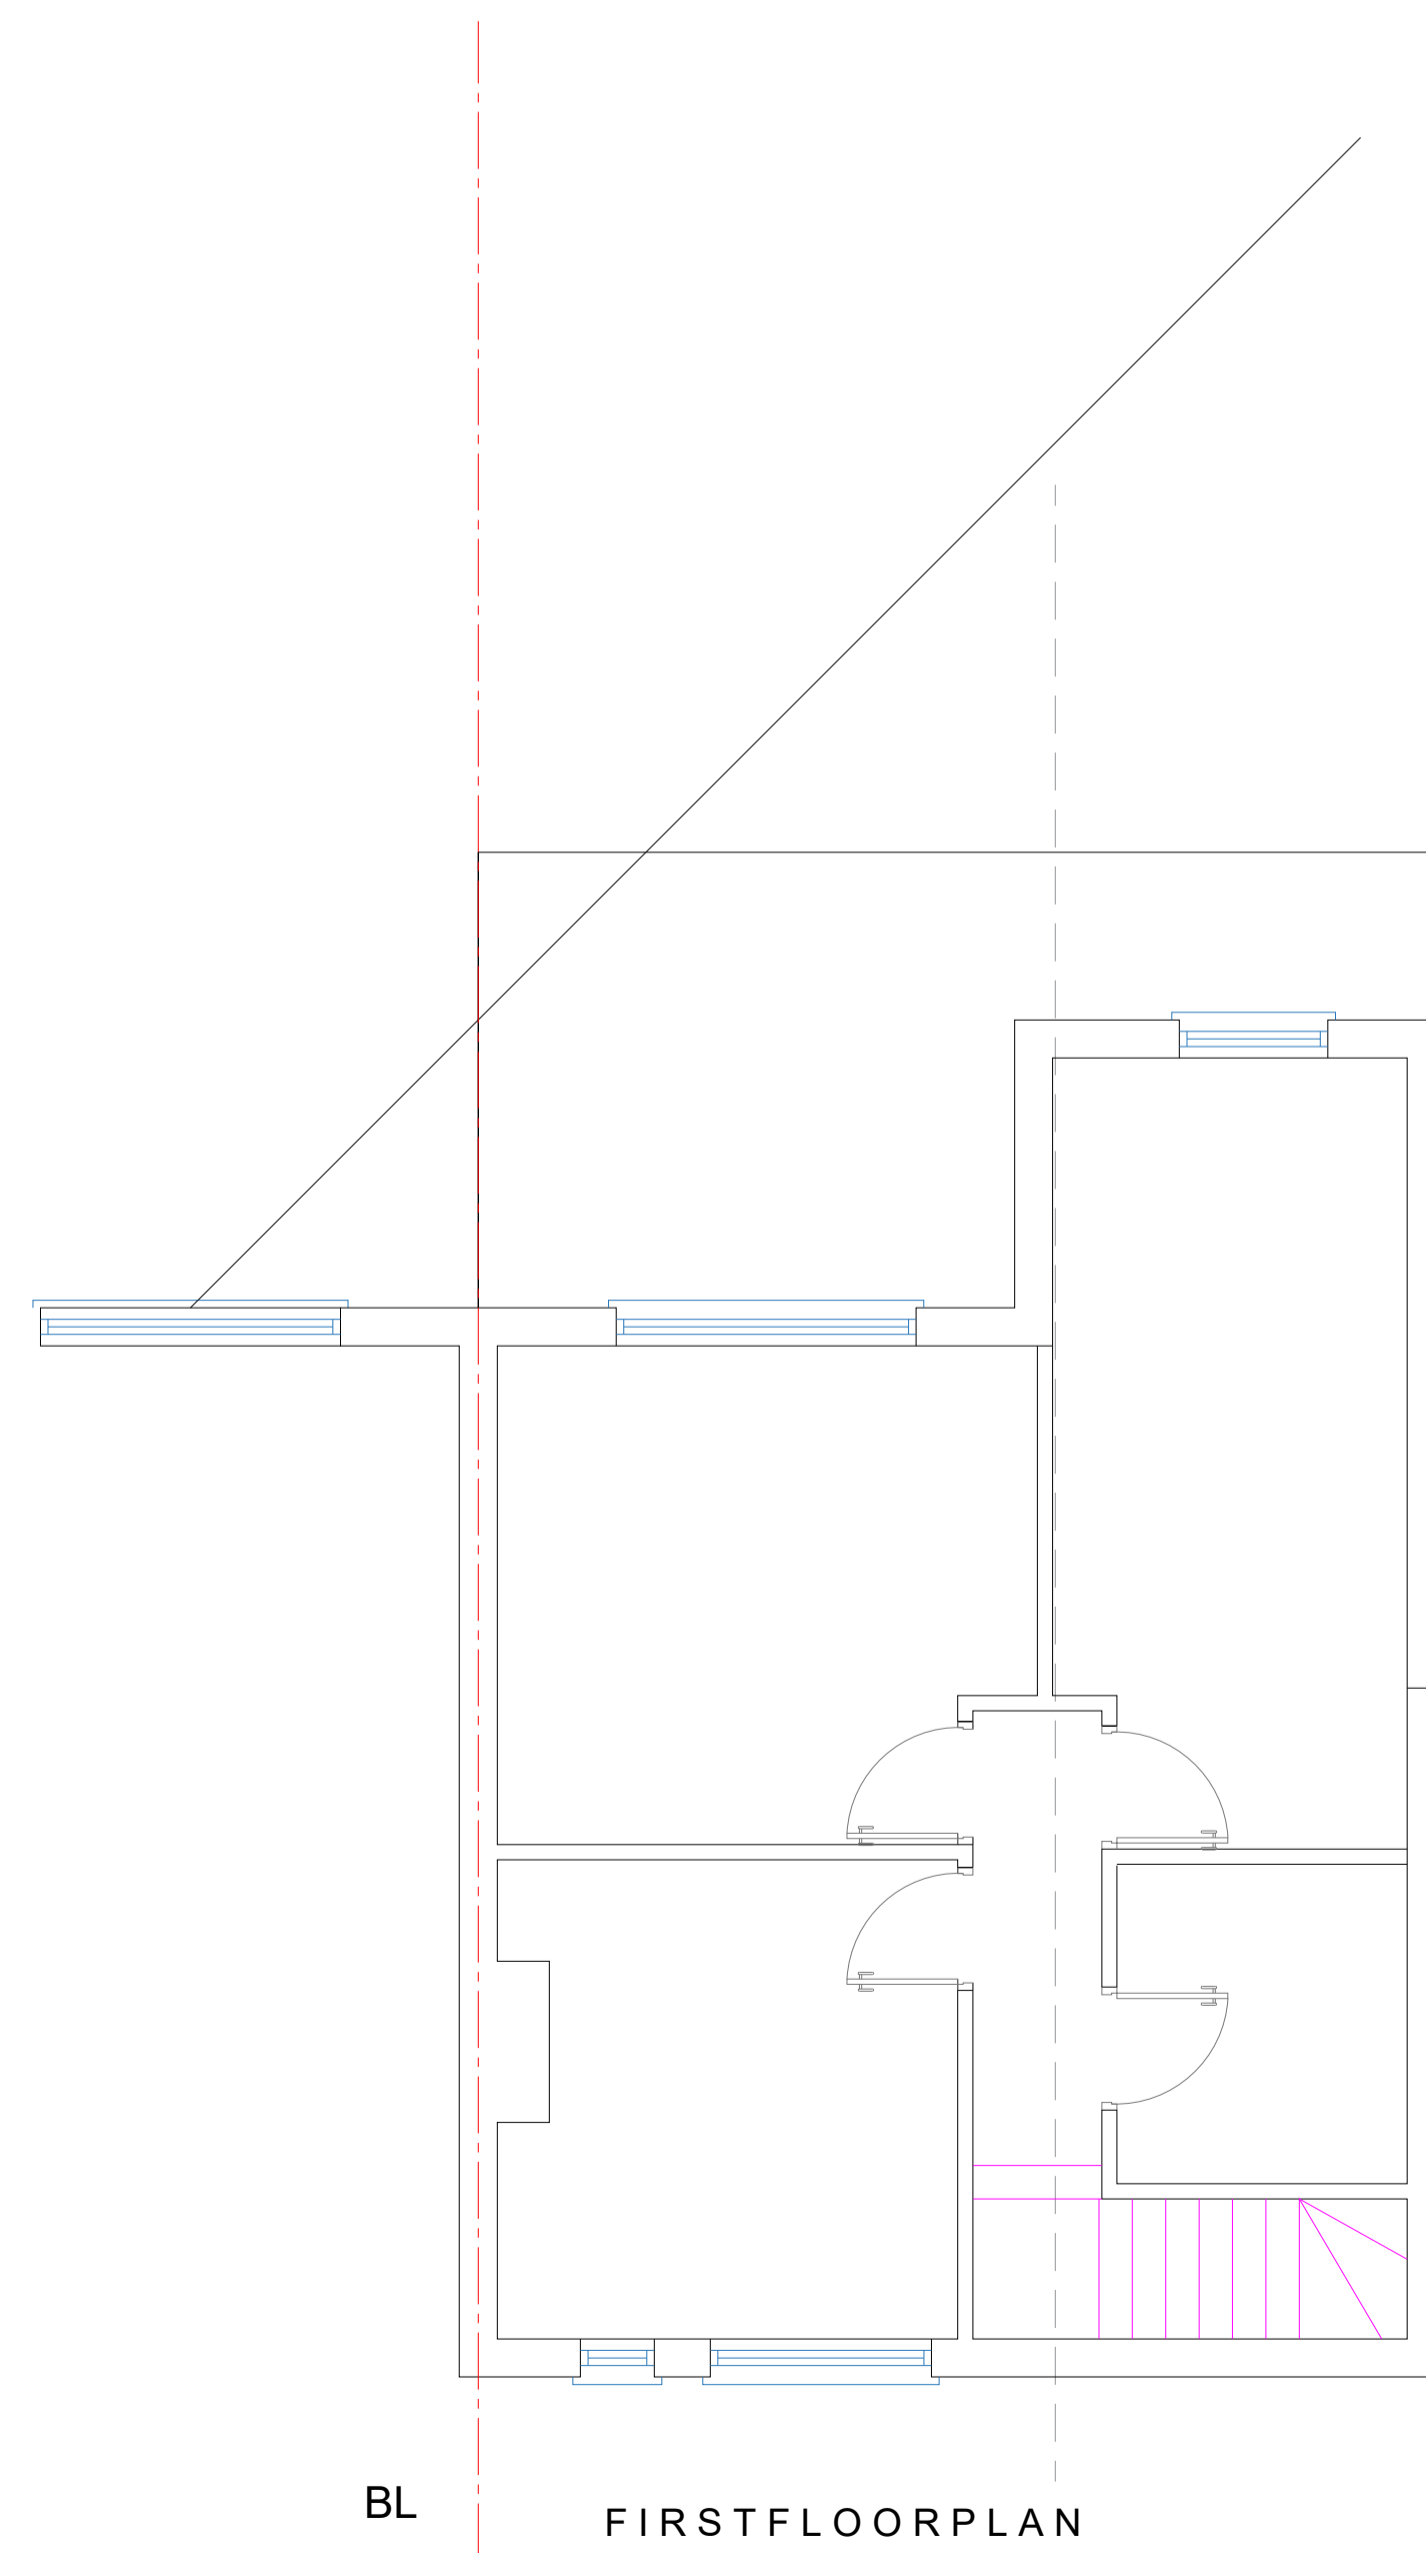

Scale 1:500
Projection: British National Grid

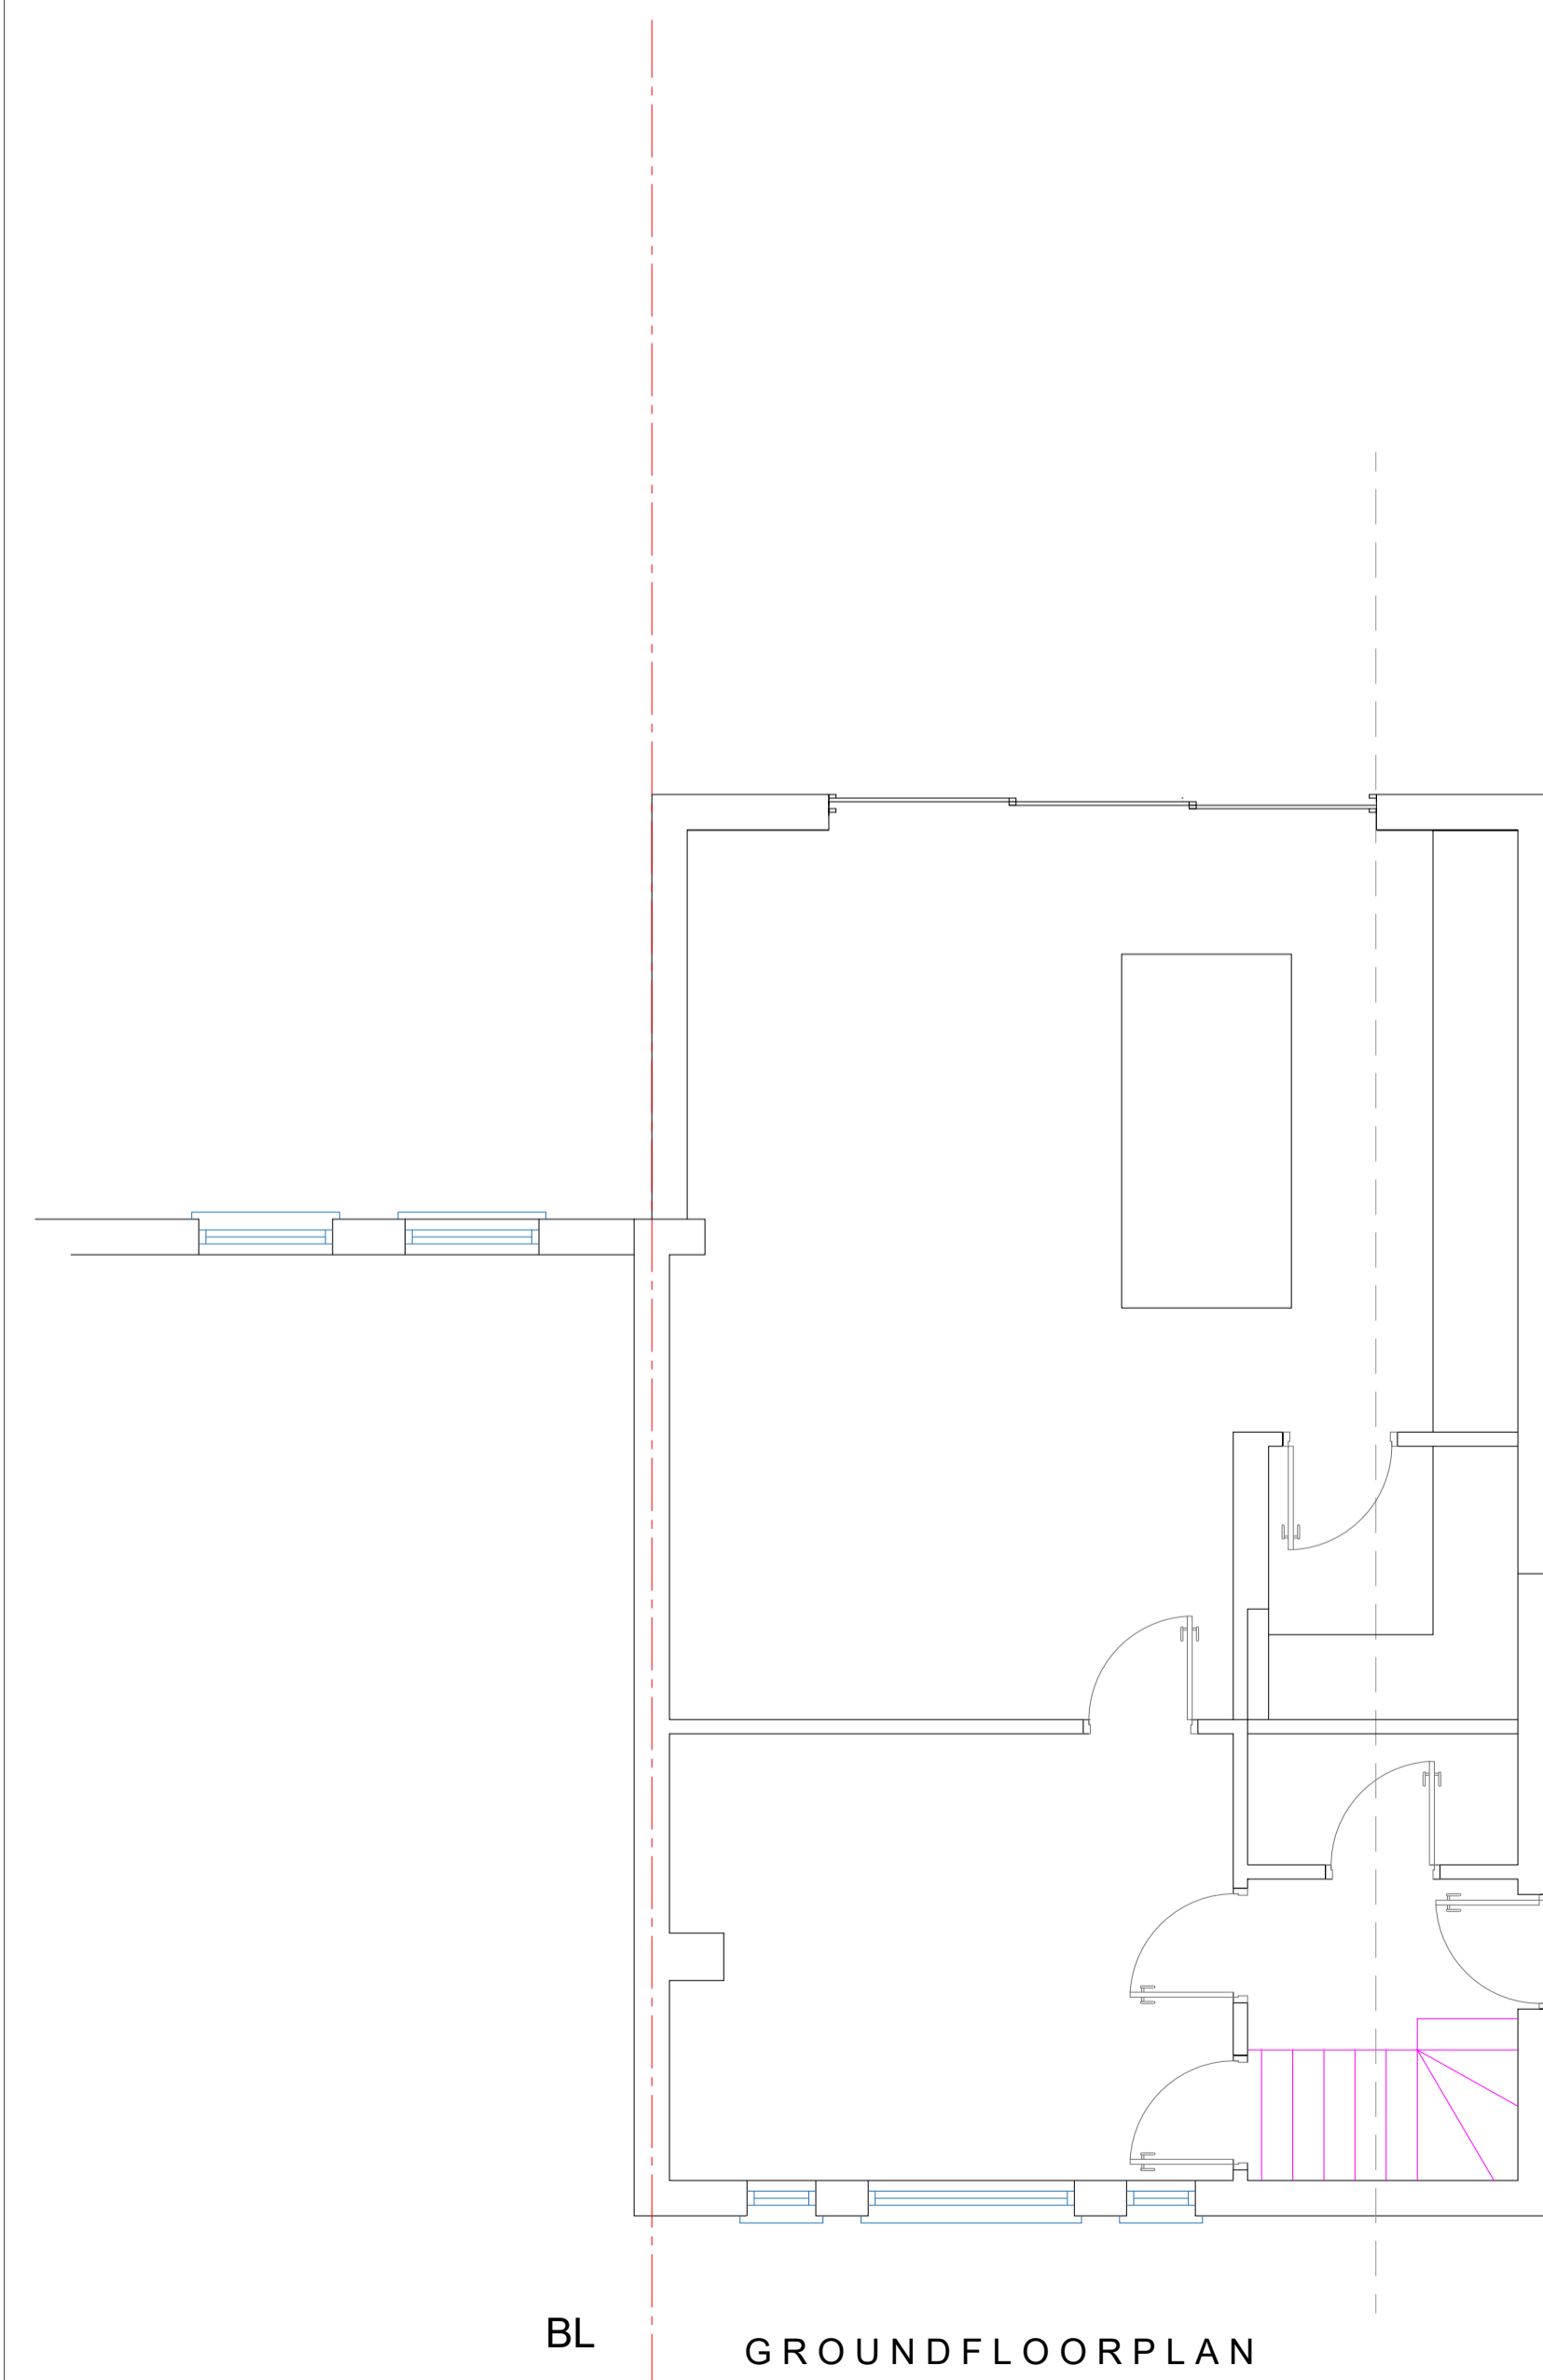

Scale 1:100
Metres 10

Project

Client
7 Cranborne Close
Hertford Hertfordshire
SG13 8HU

Drawing Title
PROPOSED PLANS
SECTION & ELEVATIONS

Scale	Drawn	Checked	Authorised
1:100 / 1:50 @ A1 SDS	APRIL 2021	--	--

Drawing Number	Rev
APRIL2021_7CC_02	-