





Front (South West)  
Elevation  
Scale: 1:100

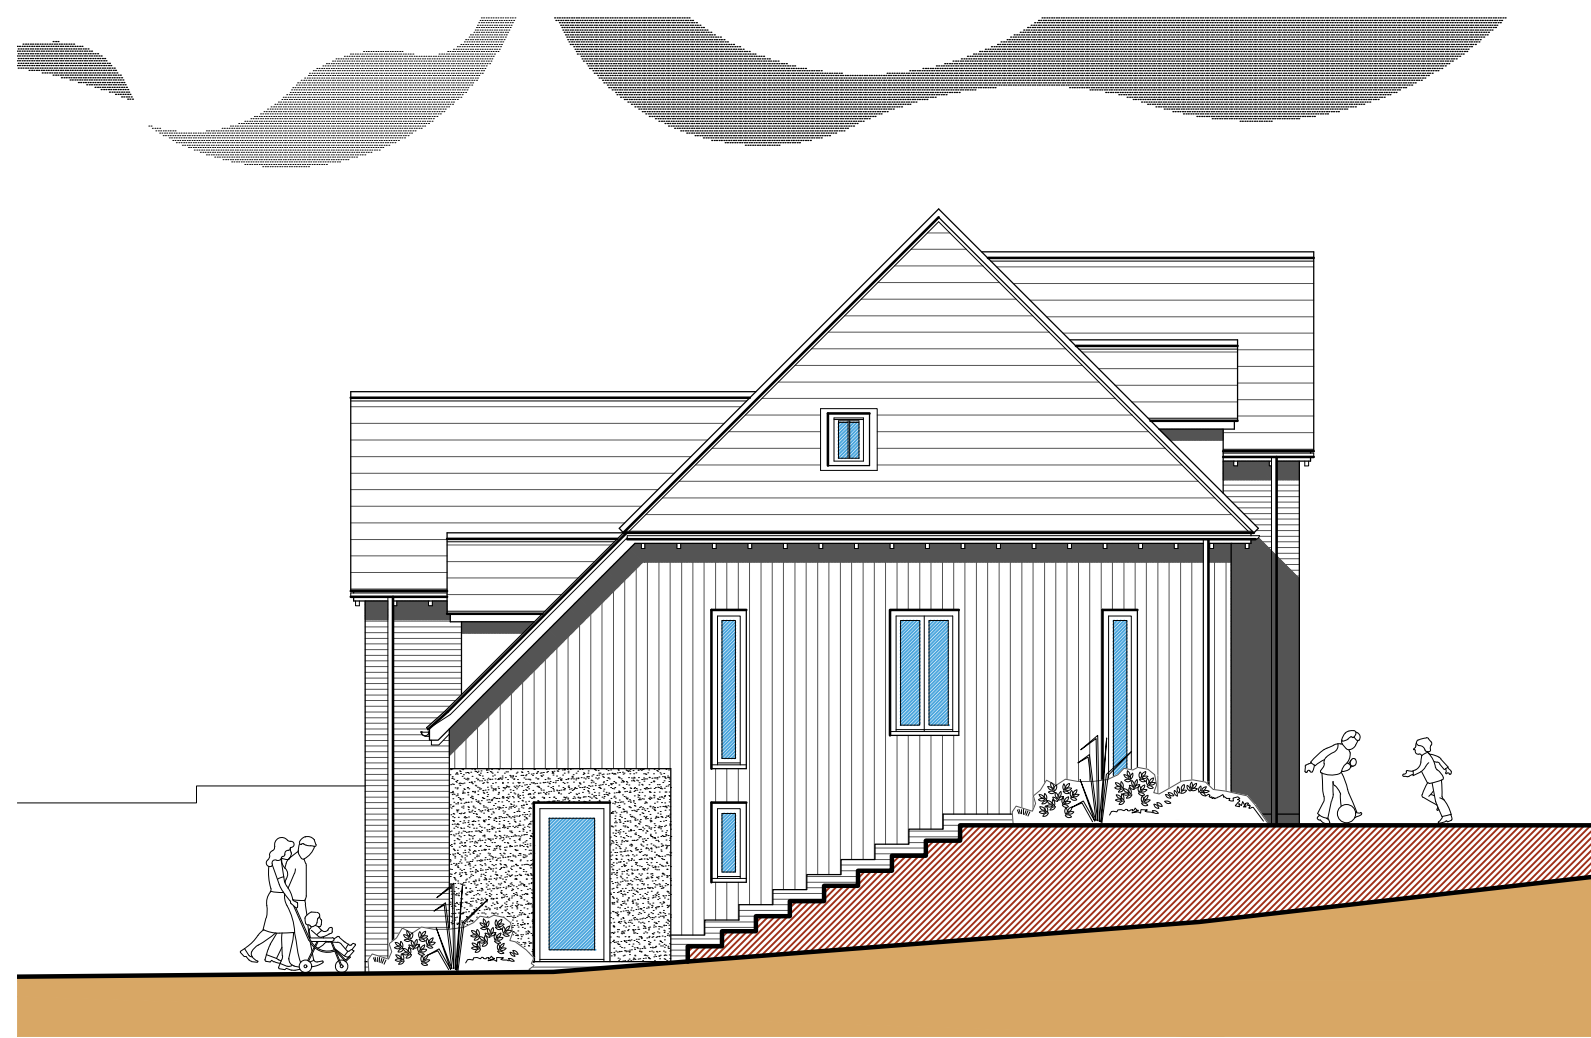


Side (South East)  
Elevation  
Scale: 1:100

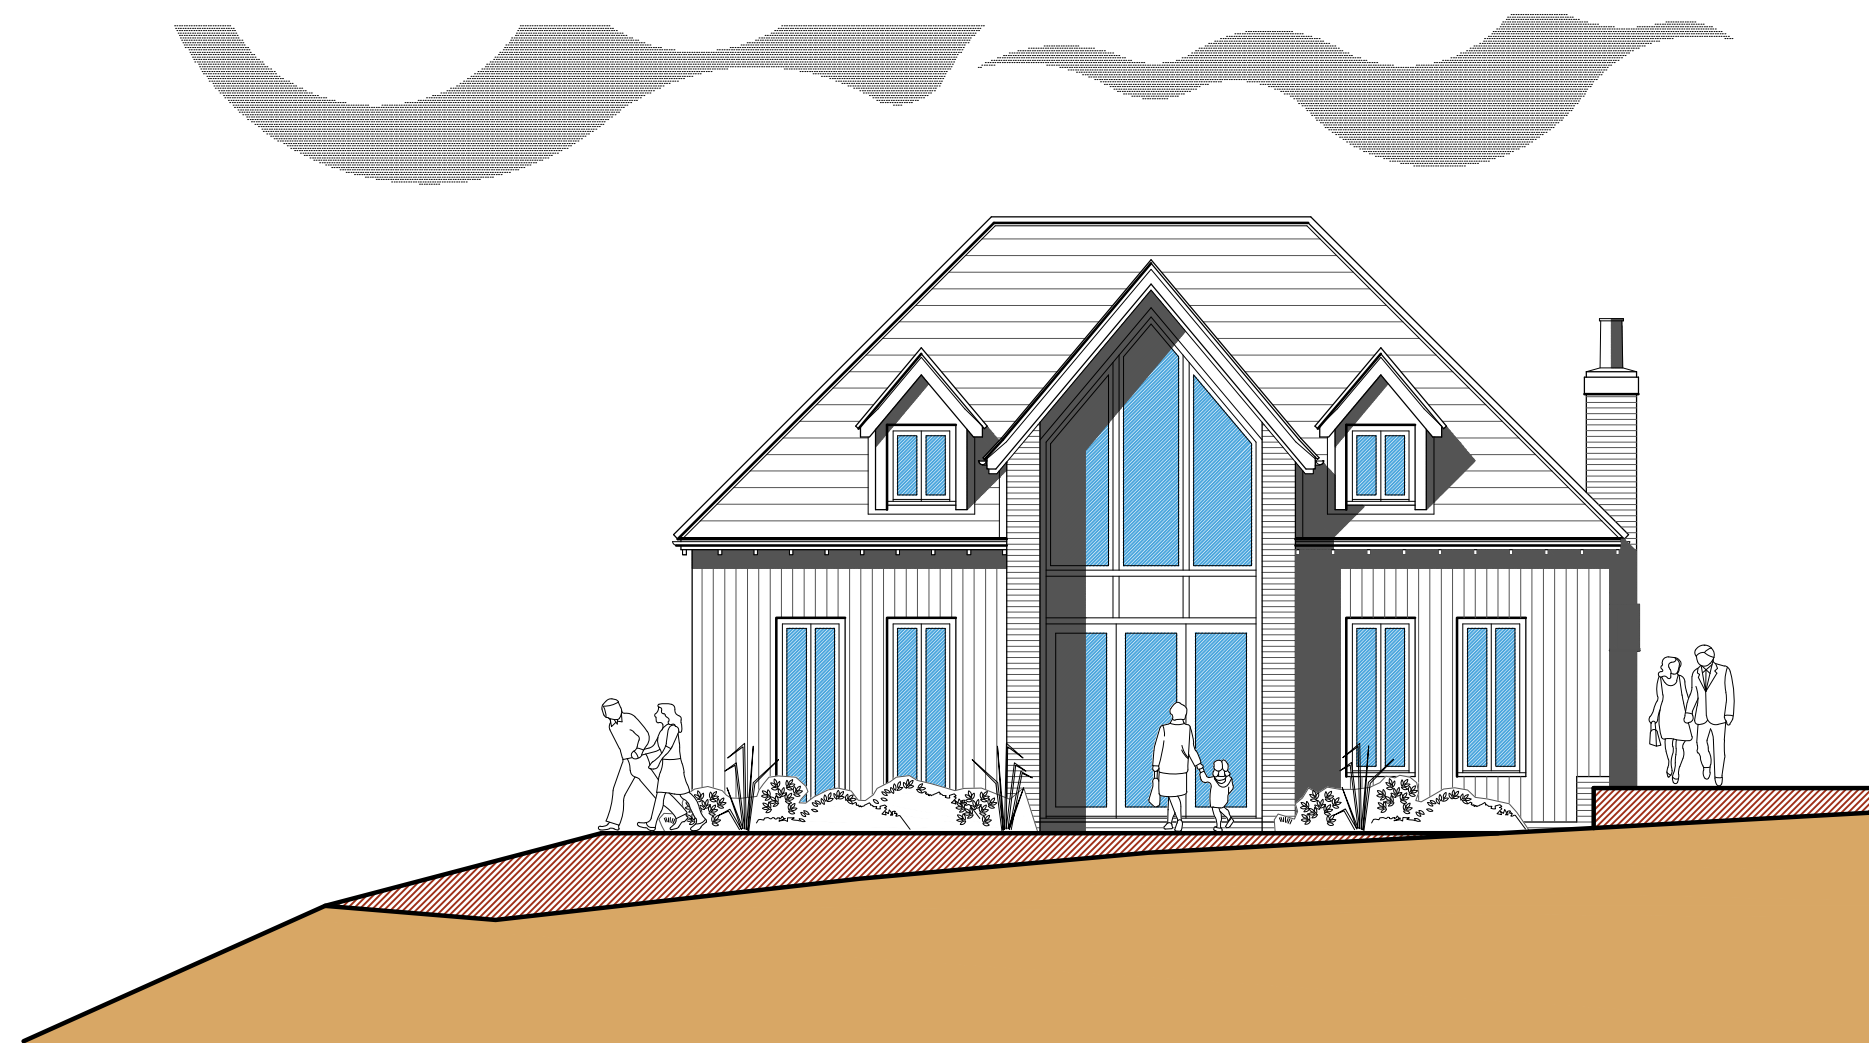


Rear (North East)  
Elevation  
Scale: 1:100



Side (North West)  
Elevation  
Scale: 1:100

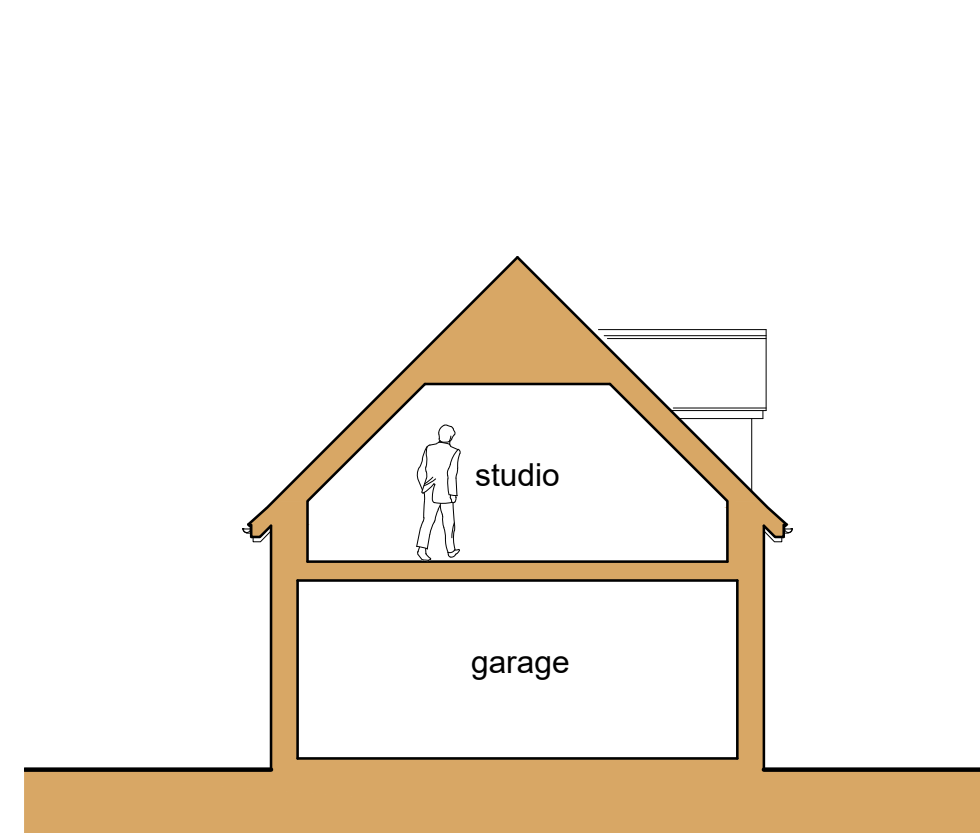

Section B-B  
Scale: 1:100

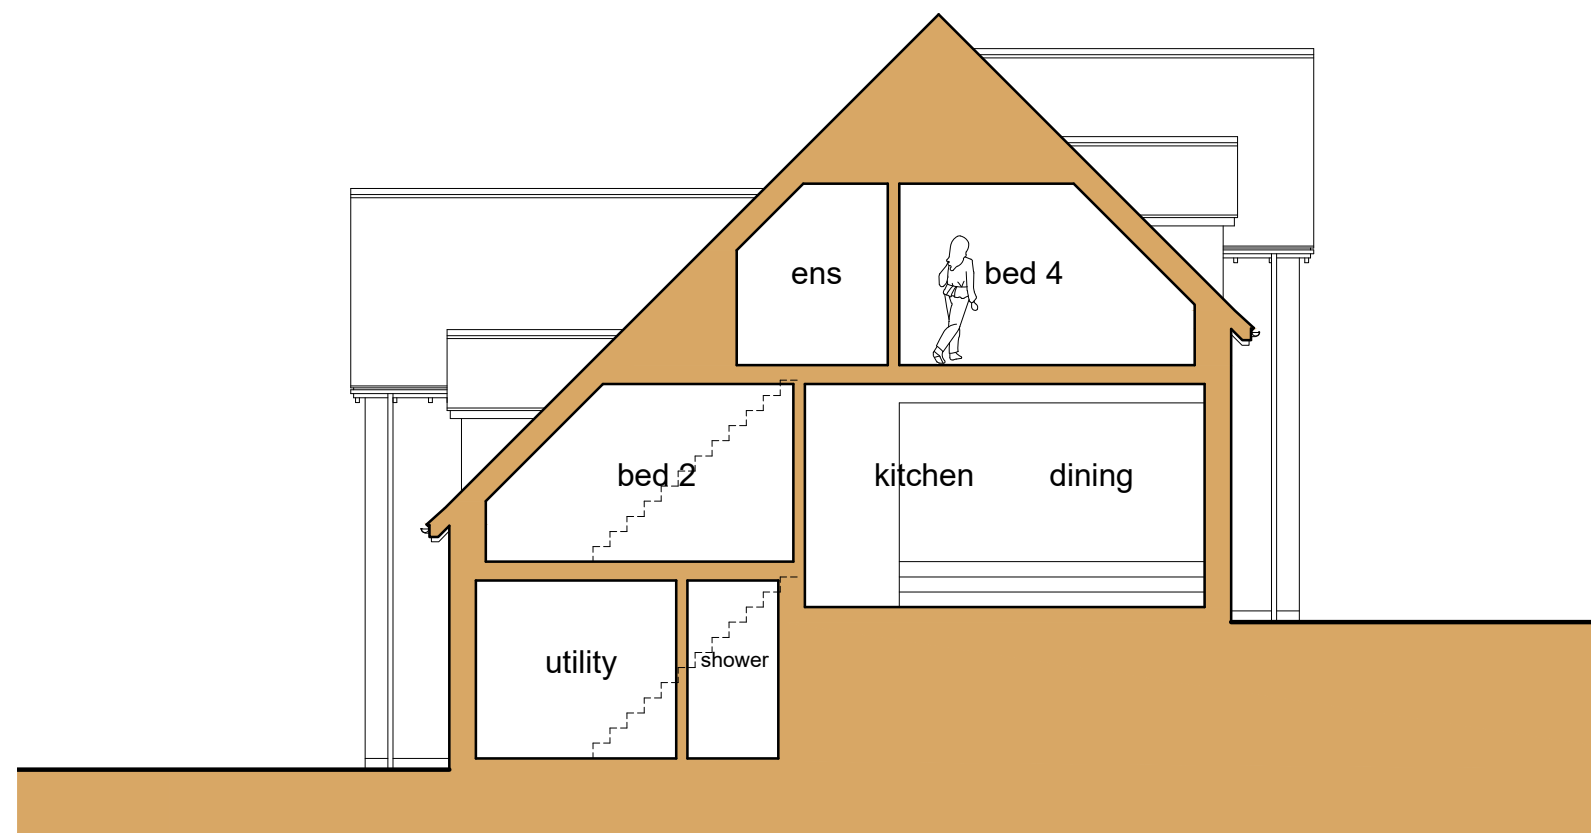

Section A-A  
Scale: 1:100

- General Notes
1. All dimensions are shown in "mm" unless otherwise stated.
  2. The contractor, sub-contractors and suppliers must verify all dimensions on site prior to the commencement of any work.
  3. This drawing is to be read in conjunction with all relevant engineers and specialist sub-contractors drawings and specifications.
  4. Any discrepancies are to be brought to the designers attention.

MATERIAL KEY

	Hatch indicates white render
	Hatch indicates vertical timber cladding
	Hatch indicates brickwork to be agreed
	Hatch indicates tiles to be agreed
	Indicates casement windows and doors
	Leaded dormer window

Status  
FOR APPROVAL

 **SWANN EDWARDS**  
ARCHITECTURE

Swann Edwards Architecture Limited, Swann Edwards Architecture,  
Fen Road, Guyhirn, Wisbech, Cambs. PE13 4AA  
t 01945 450694 e info@swannedwards.co.uk w www.swannedwards.co.uk

Job Title Proposed Replacement Dwelling Round House Lodge Oak Road, Ware, Herts	Date March 2021	Scale As Shown Sheet Size A1
	Drawing Title Planning Drawing Elevations and Sections	Job No. SE-1546 Dwg No. PP1101
		Drawn by RS Revision B