
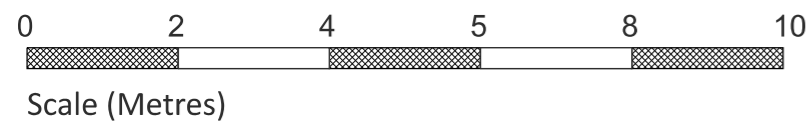


Site Boundary

Site Boundary

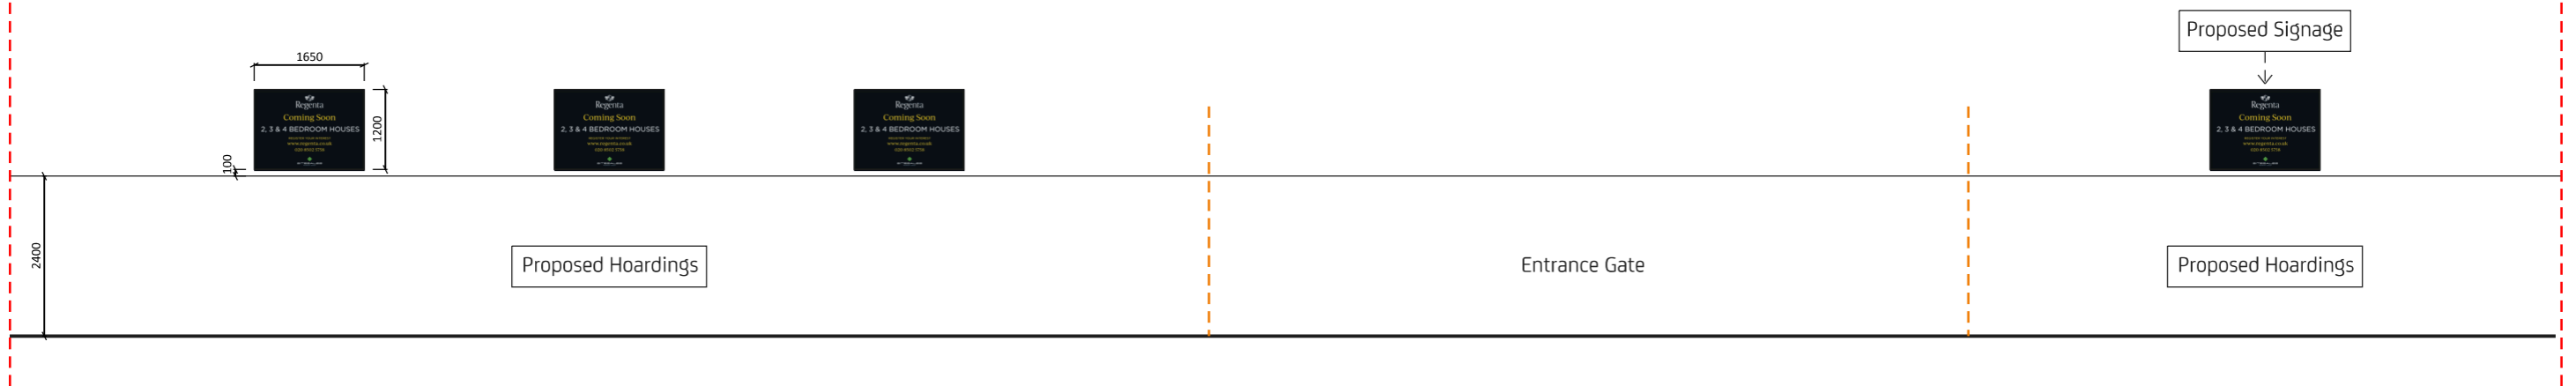

**Notes**

Refer to Engineer's drawings for details of all structural elements including fixings, movement joint locations, service hole positions, drainage details and external works hard landscaping.

Refer also to Construction Notes

**Copyright**

This drawing is the copyright of Fourpoint Architects LLP and may not be used without their consent.

**Dimensions**

Written dimensions to be taken in preference to scaled dimensions. The Contractor is responsible for checking all dimensions before work starts.

**Local Authority**

All work is to be carried out to the requirements, and to the satisfaction of the Local Authority.

**Discrepancies**

Any discrepancies to be brought to the attention of the Architect immediately.

**Revisions**

Rev	Date	Revision
-	21/04/2021	Preliminary Issue for review

By	Ckd
TL	AM

**PLANNING**

REGENTA DEVELOPMENT The Bridge House, Hertford for Regenta

Drawing Title  
Proposed Hoardings Signage Elevation

Fourpoint Architects  
1, Marconi Place  
London  
N11 1PE  
020 8368 1100  
www.fourpointarchitects.co.uk

Scale  
1:100 @ A3

Date  
April 2021

Drawing Number  
552/255

Revision  
-