



Walls: ACQ Treated Weatherboard


Roof: Cotswold Tiles

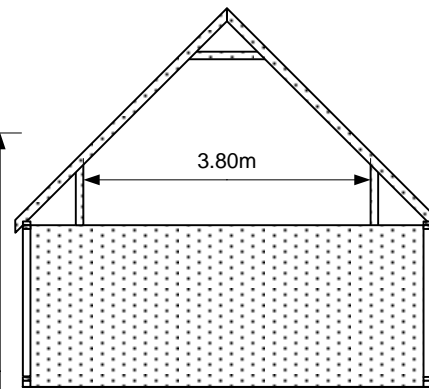


Typical section

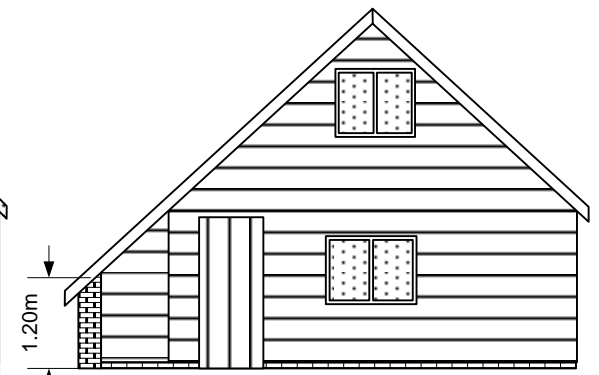


North

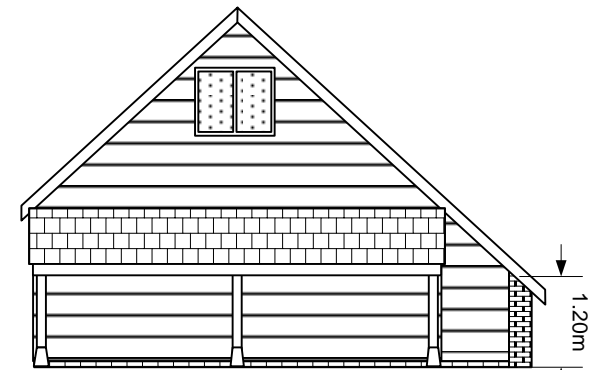

South

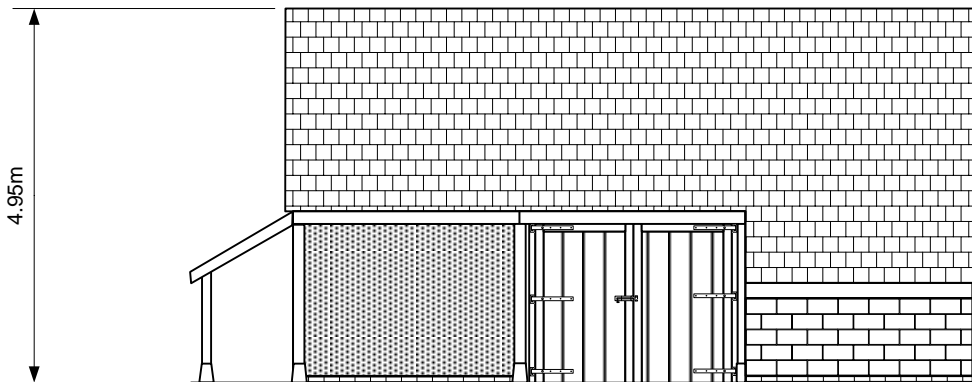

East

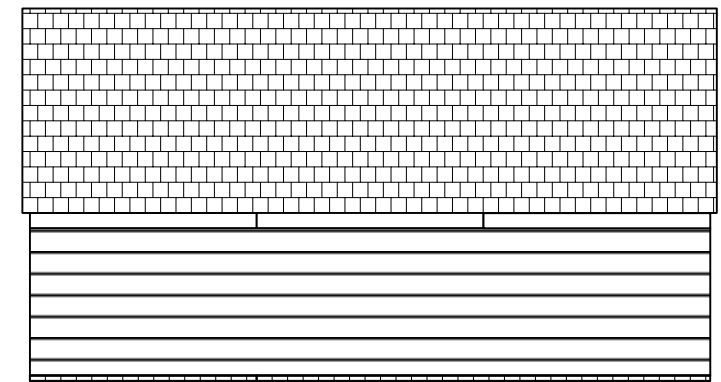

West



© Kingsland Timber Design Ltd
Dolybongham, Llowes, Hereford,
HR3 5JD

Mr M.Walter
Edgeley Barn, Tarlton, Nr Tetbury
Garage/Store Existing

Drawn By: JPV-D
Date 29-3-21
A4 SCALE: 1:100