


Section as Existing



Gallery Plan as Existing

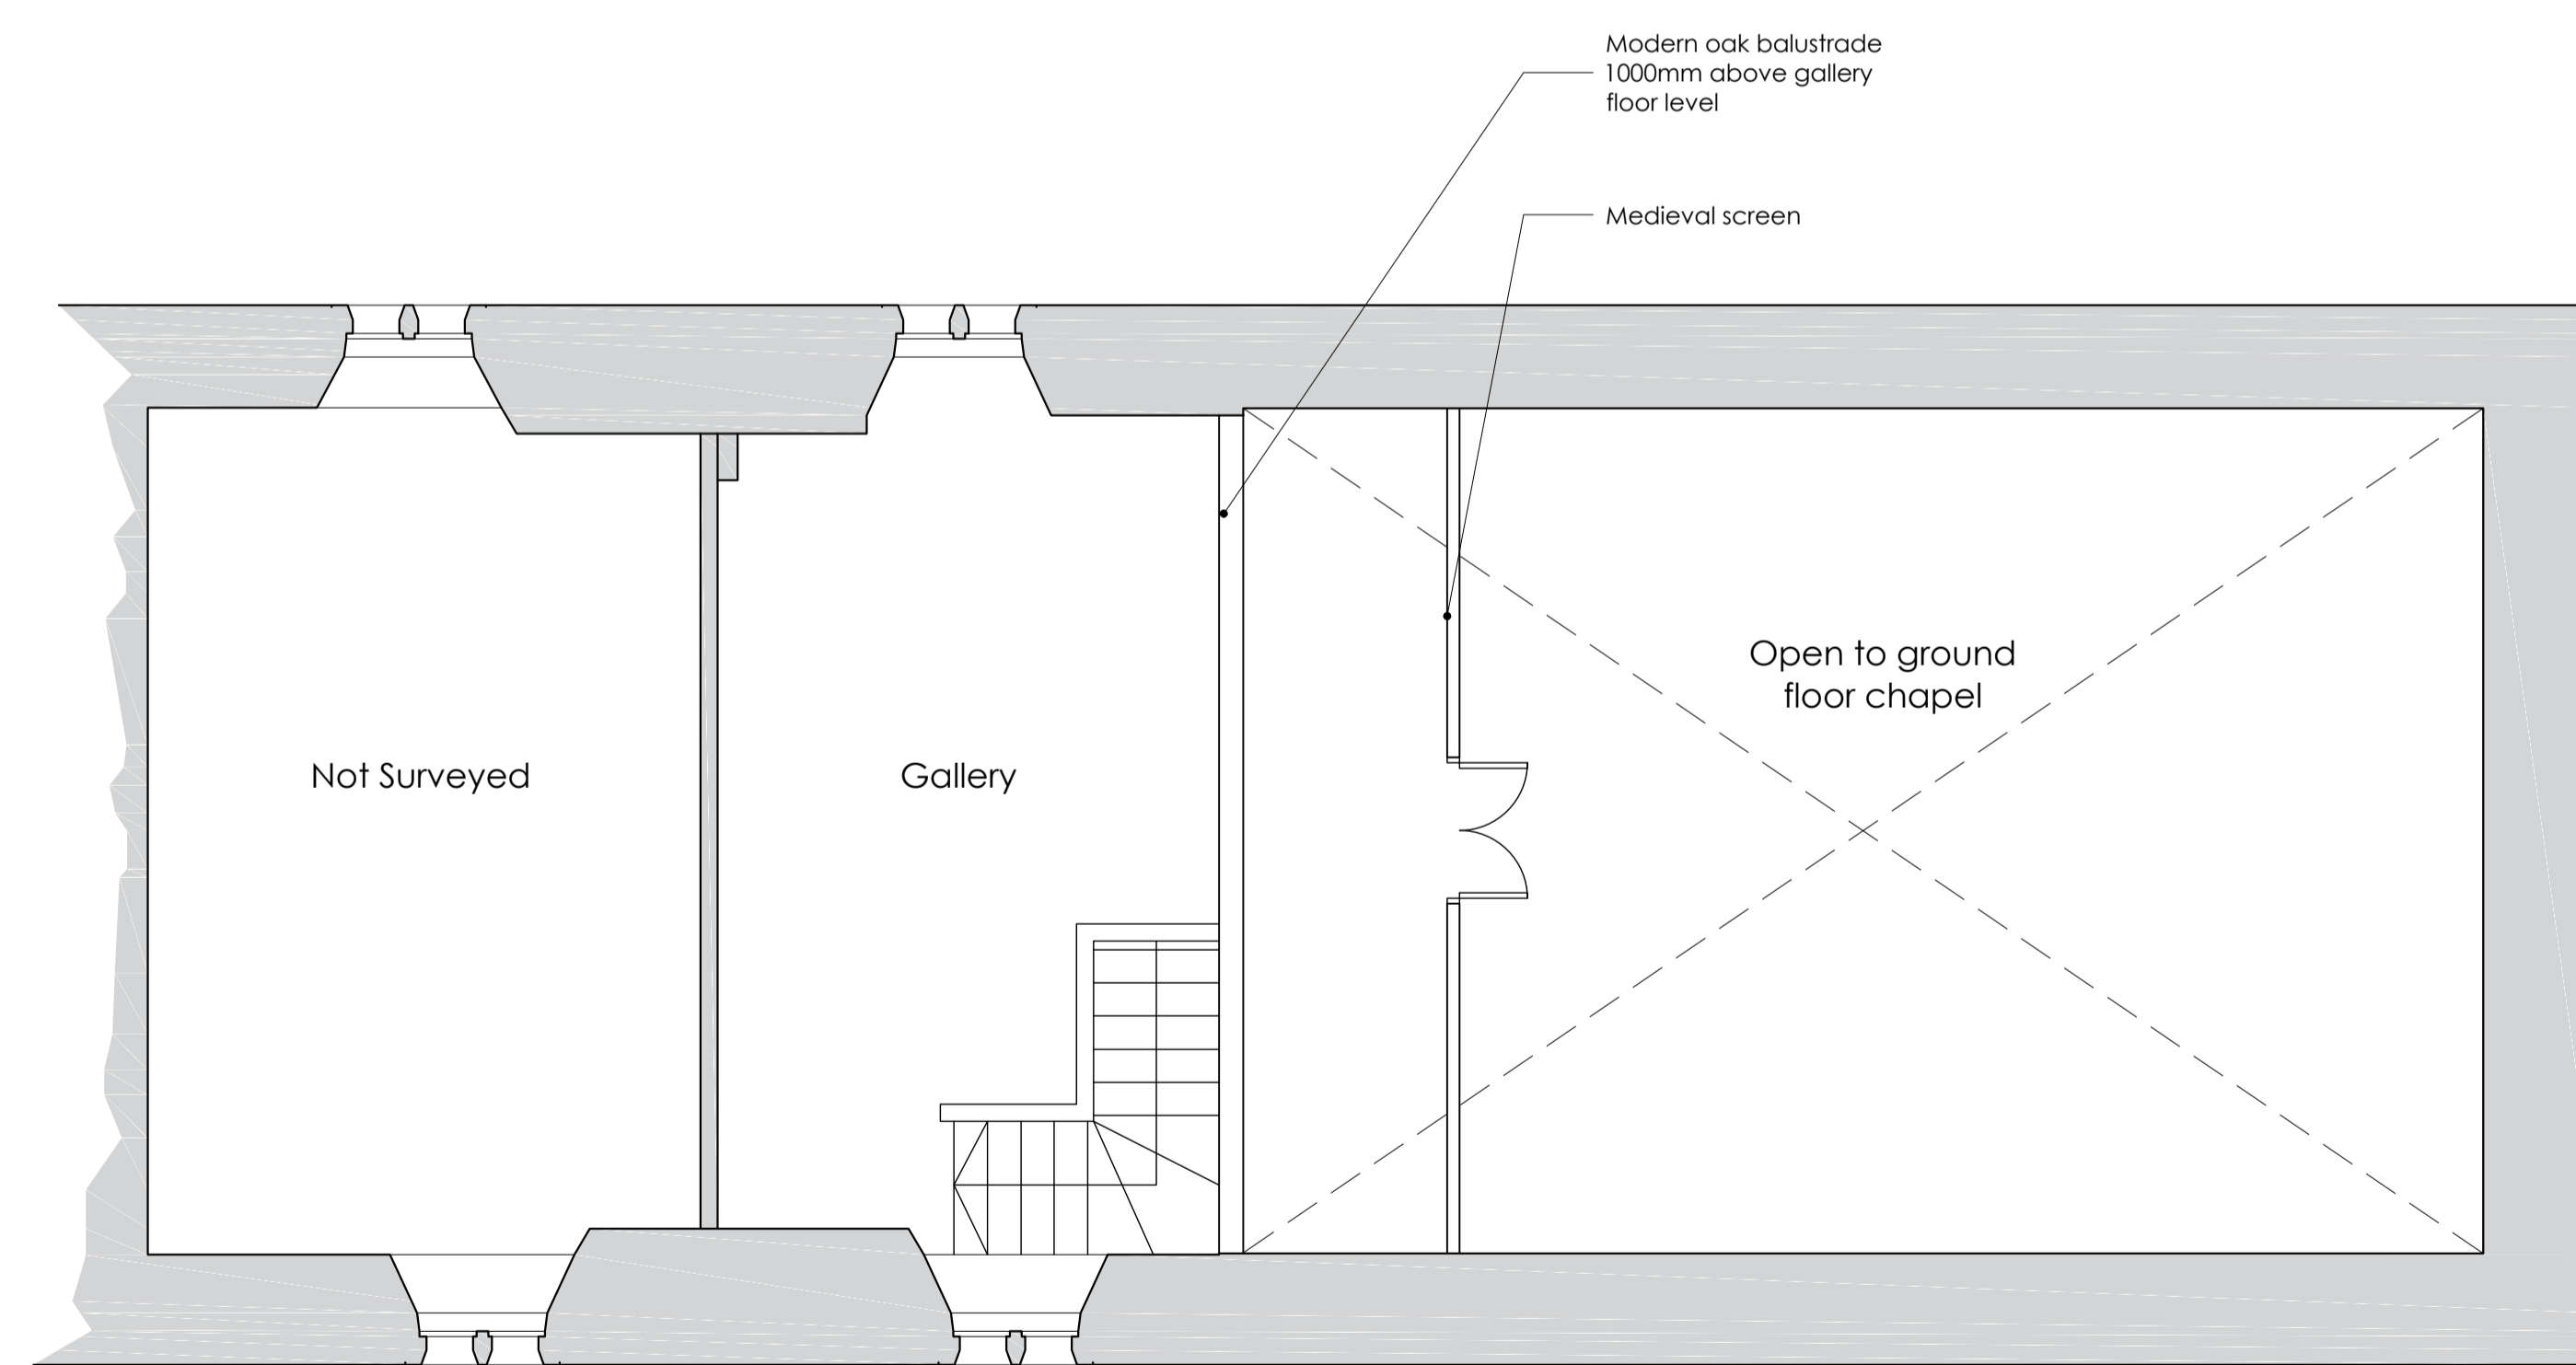

The Chapel looking out from the Gallery. An infrared heater hangs from the ceiling.



The Chapel interior looking west with the medieval curtain covered screen in front and the modern timber balustrade behind. A further modern screen at gallery level further sub-divides the original space.

