


## BLOCK PLAN DRAWING 1:500 SCALE

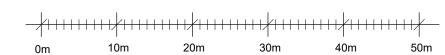


1:500 Scale Bar

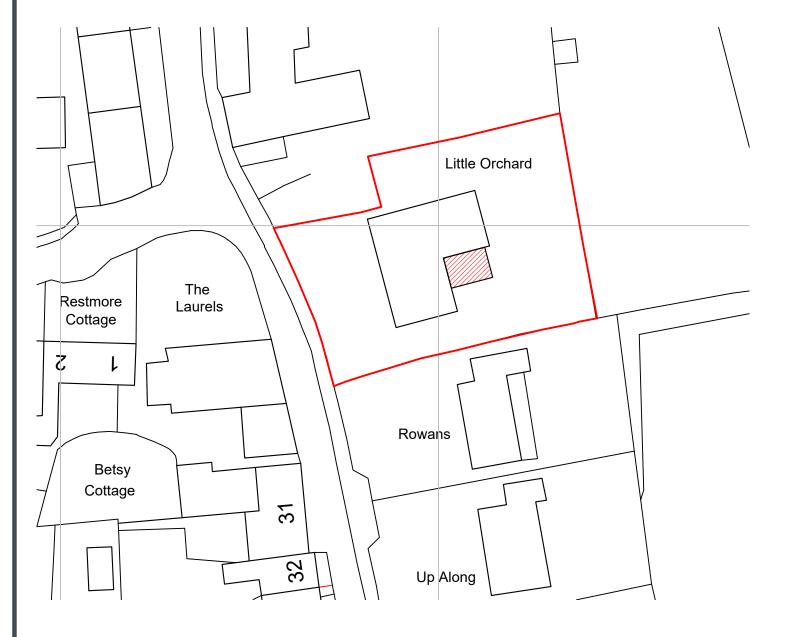

## LOCATION PLAN DRAWING 1:1250 SCALE

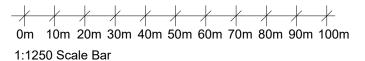

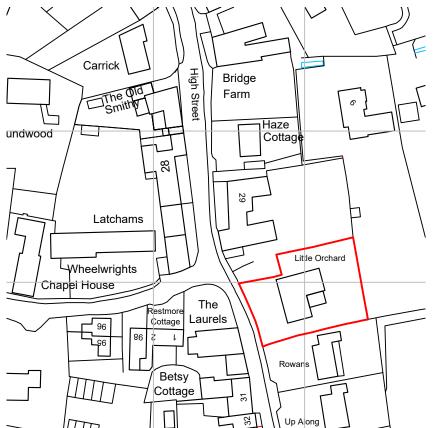



A Rev. Date Details

JOB: Replace Conservatory with flat roof and alterations.

CLIENT: Mr & Mrs Padgett

ADDRESS: Little Orchard, High Street, Butleigh, Nr Glastonbury, Somerset, BA6 8SY.

Location & Block Plan Drawing

SCALE: 1:1250 & 1:500 @ A3

DATE: 9 April 2021

DWG No: 1486 - 01

MPR ARCHITECTURAL

DESIGN LTD 34 Watts Corner, Glastonbury,

Somerset, BA6 8FD. Tel: 07766 526042 Email: info@mprdesigns.co.uk



The contents of this drawing are copyright. Responsibility is not accepted for errors made by others in scaling from this drawing. All construction information should be taken from figured dimensions only. All dimensions to be checked on site. Works to be carried out in accordance with bye-laws and regulations of Local Authorities and Statutory Undertakers.