



BROADWELL

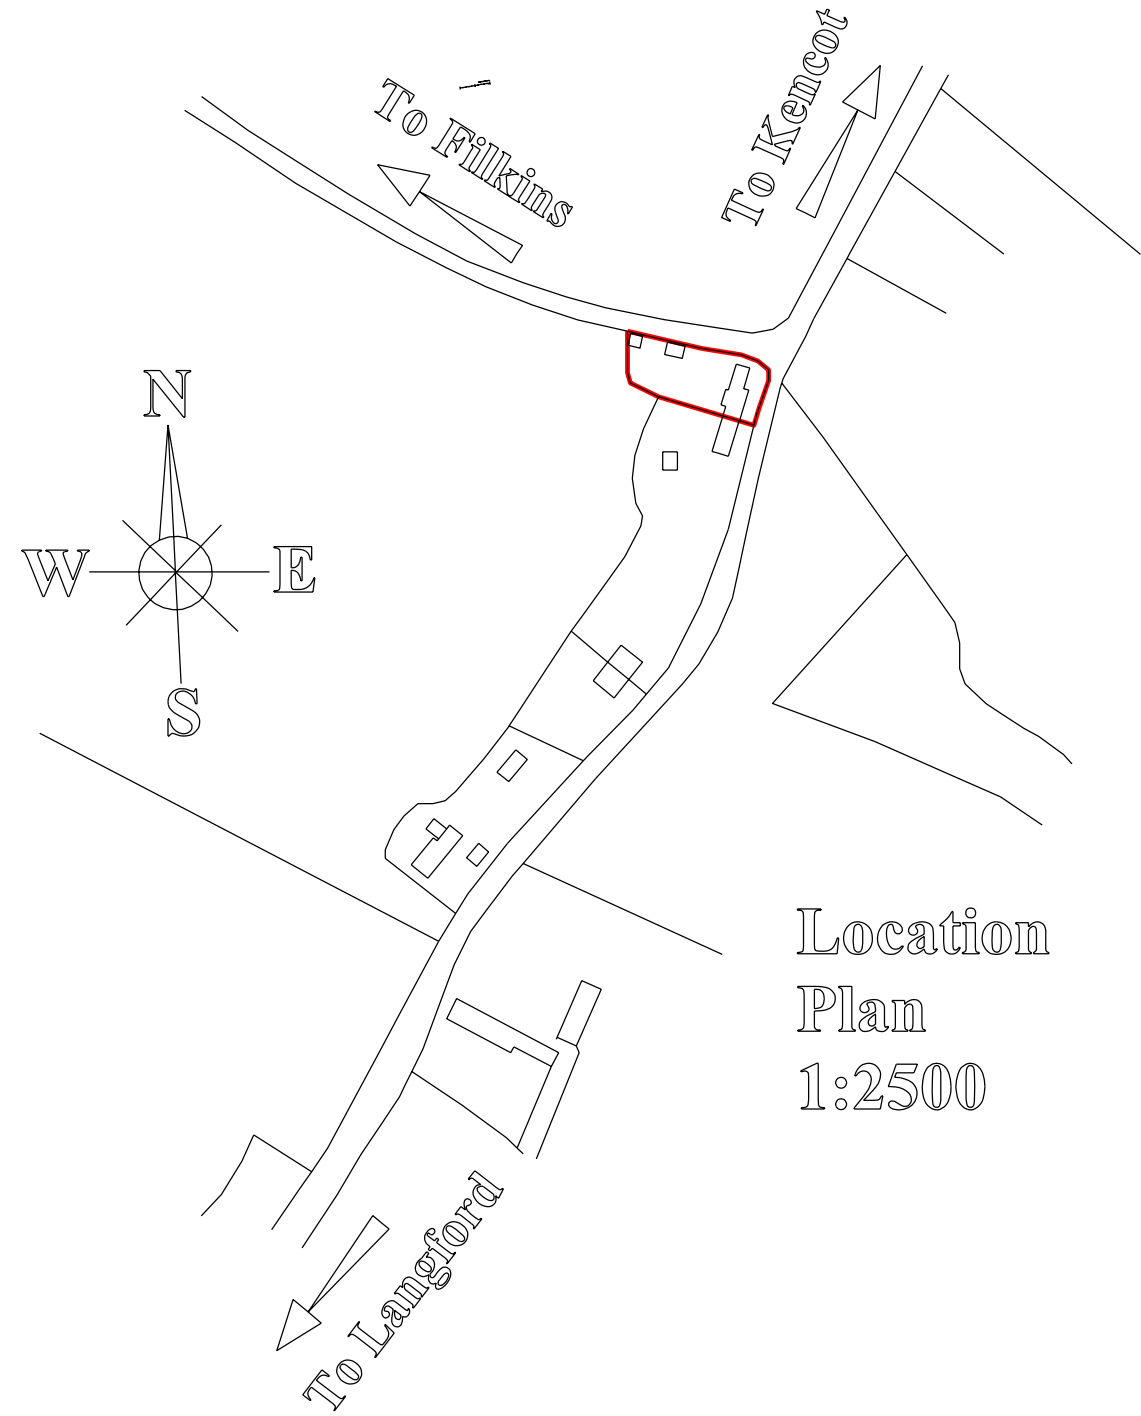

Location
Plan
1:2500

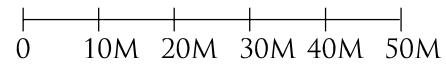

A3
SHEET

COTSWOLD DESIGN AND BUILD.
NO PART OF THIS PUBLICATION MAY BE USED, COPIED OR REPRODUCED
WITHOUT THE PERMISSION OF THE AUTHOR.

CLIENT
MIKE HOUGH

PROJECT
BECKINSALE BROADWELL

DRAWING TITLE

DRAWING NUMBER

SCALE 1:2500

REV
A

DATE DRAWN

DRAWN BY
OLIVER BRIDGE

CRAWLEY MILL
DRY LANE, CRAWLEY
WITNEY, OXON
OX29 9TJ
01993 776354
07951 026512
OLIVER@CDAB.UK