


NOTES

This drawing is copyright and must not be reproduced in any form without written consent of Enhance Architecture Ltd


This drawing is for planning purposes only. Any dimensions used must therefore be verified on site and contractors / sub-contractors who follow them do so at their own risk.

NB. Any dims provided in brackets are indicative only - setting out is likely to be determined by other criteria.

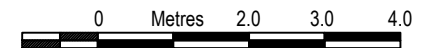


Scale 1:100

NOT FOR CONSTRUCTION

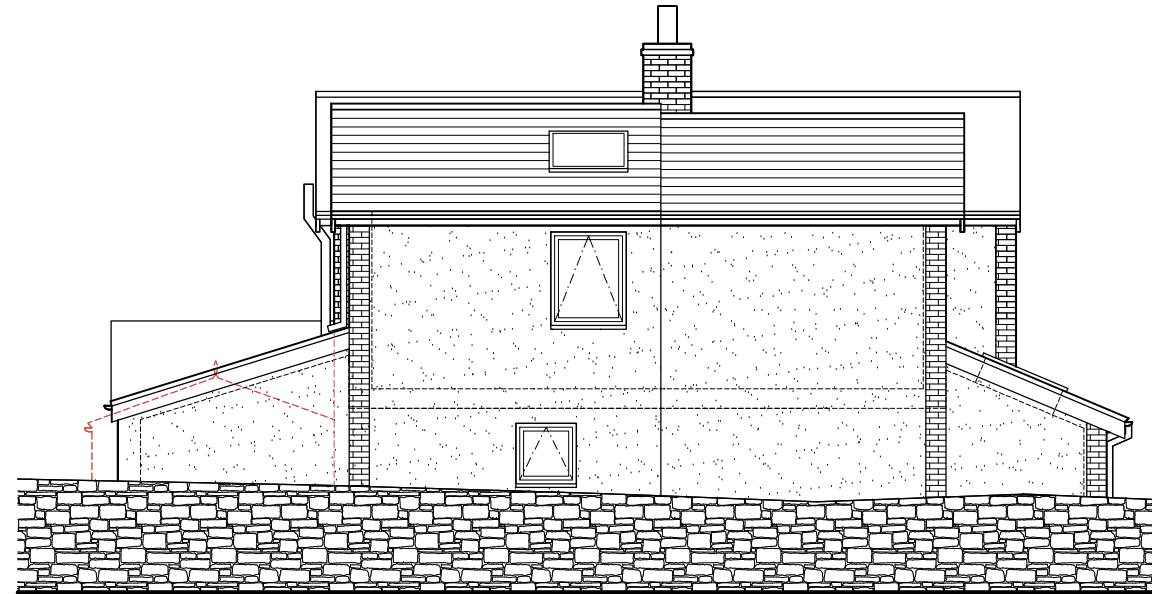

Side Elevation (North facing)

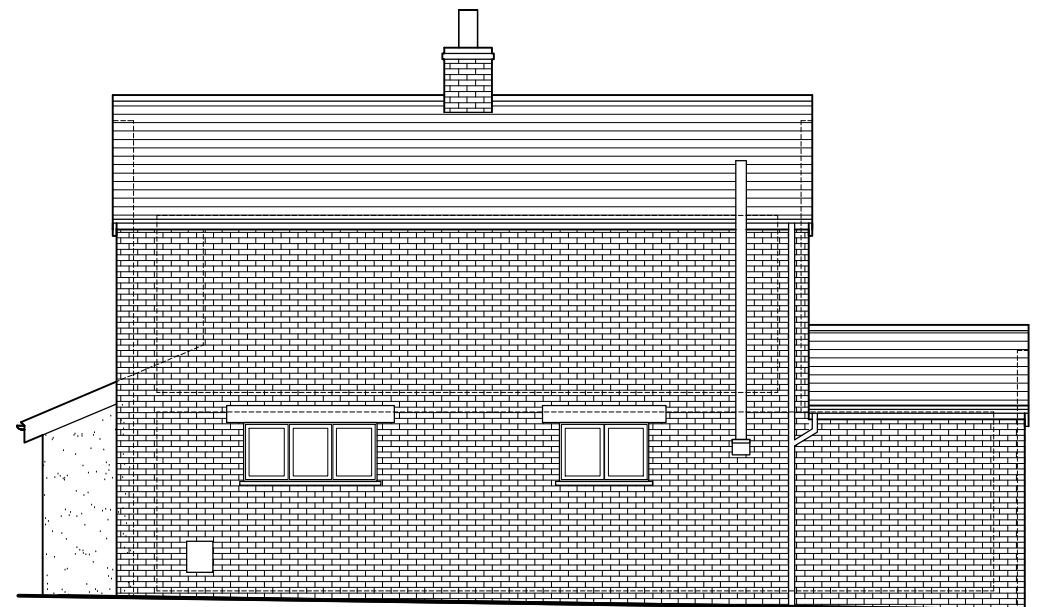

Side Elevation (South facing)

Rev	Date	Revision
-----	------	----------

Clients:
Luke & Clare Barter

Project:
46 Malmaison Drive, Frenchay, BS16 1PJ
Side and Rear extensions

Drawing:
Side Elevations
PROPOSED



1 Grosvenor Road, Bristol, BS2 8XD

m: +44(0)7779 668358 / e: chris@enhancearchitecture.com
w: www.enhancearchitecture.com

Drawing Number: 2015_46MD_D107	Revision: *
-----------------------------------	----------------

Scale: 1:100 @A3	Date: 01.2021	Drawn: CS
---------------------	------------------	--------------